


DATE
BY
FINN SURVEYED
SURVEY PLOTTED
NOTE BOOK TEMPLATE
AREAS CHECKED

DATE
BY
ORIGINAL SURVEY
PLOTTED
NOTE BOOK TEMPLATE
AREAS CHECKED

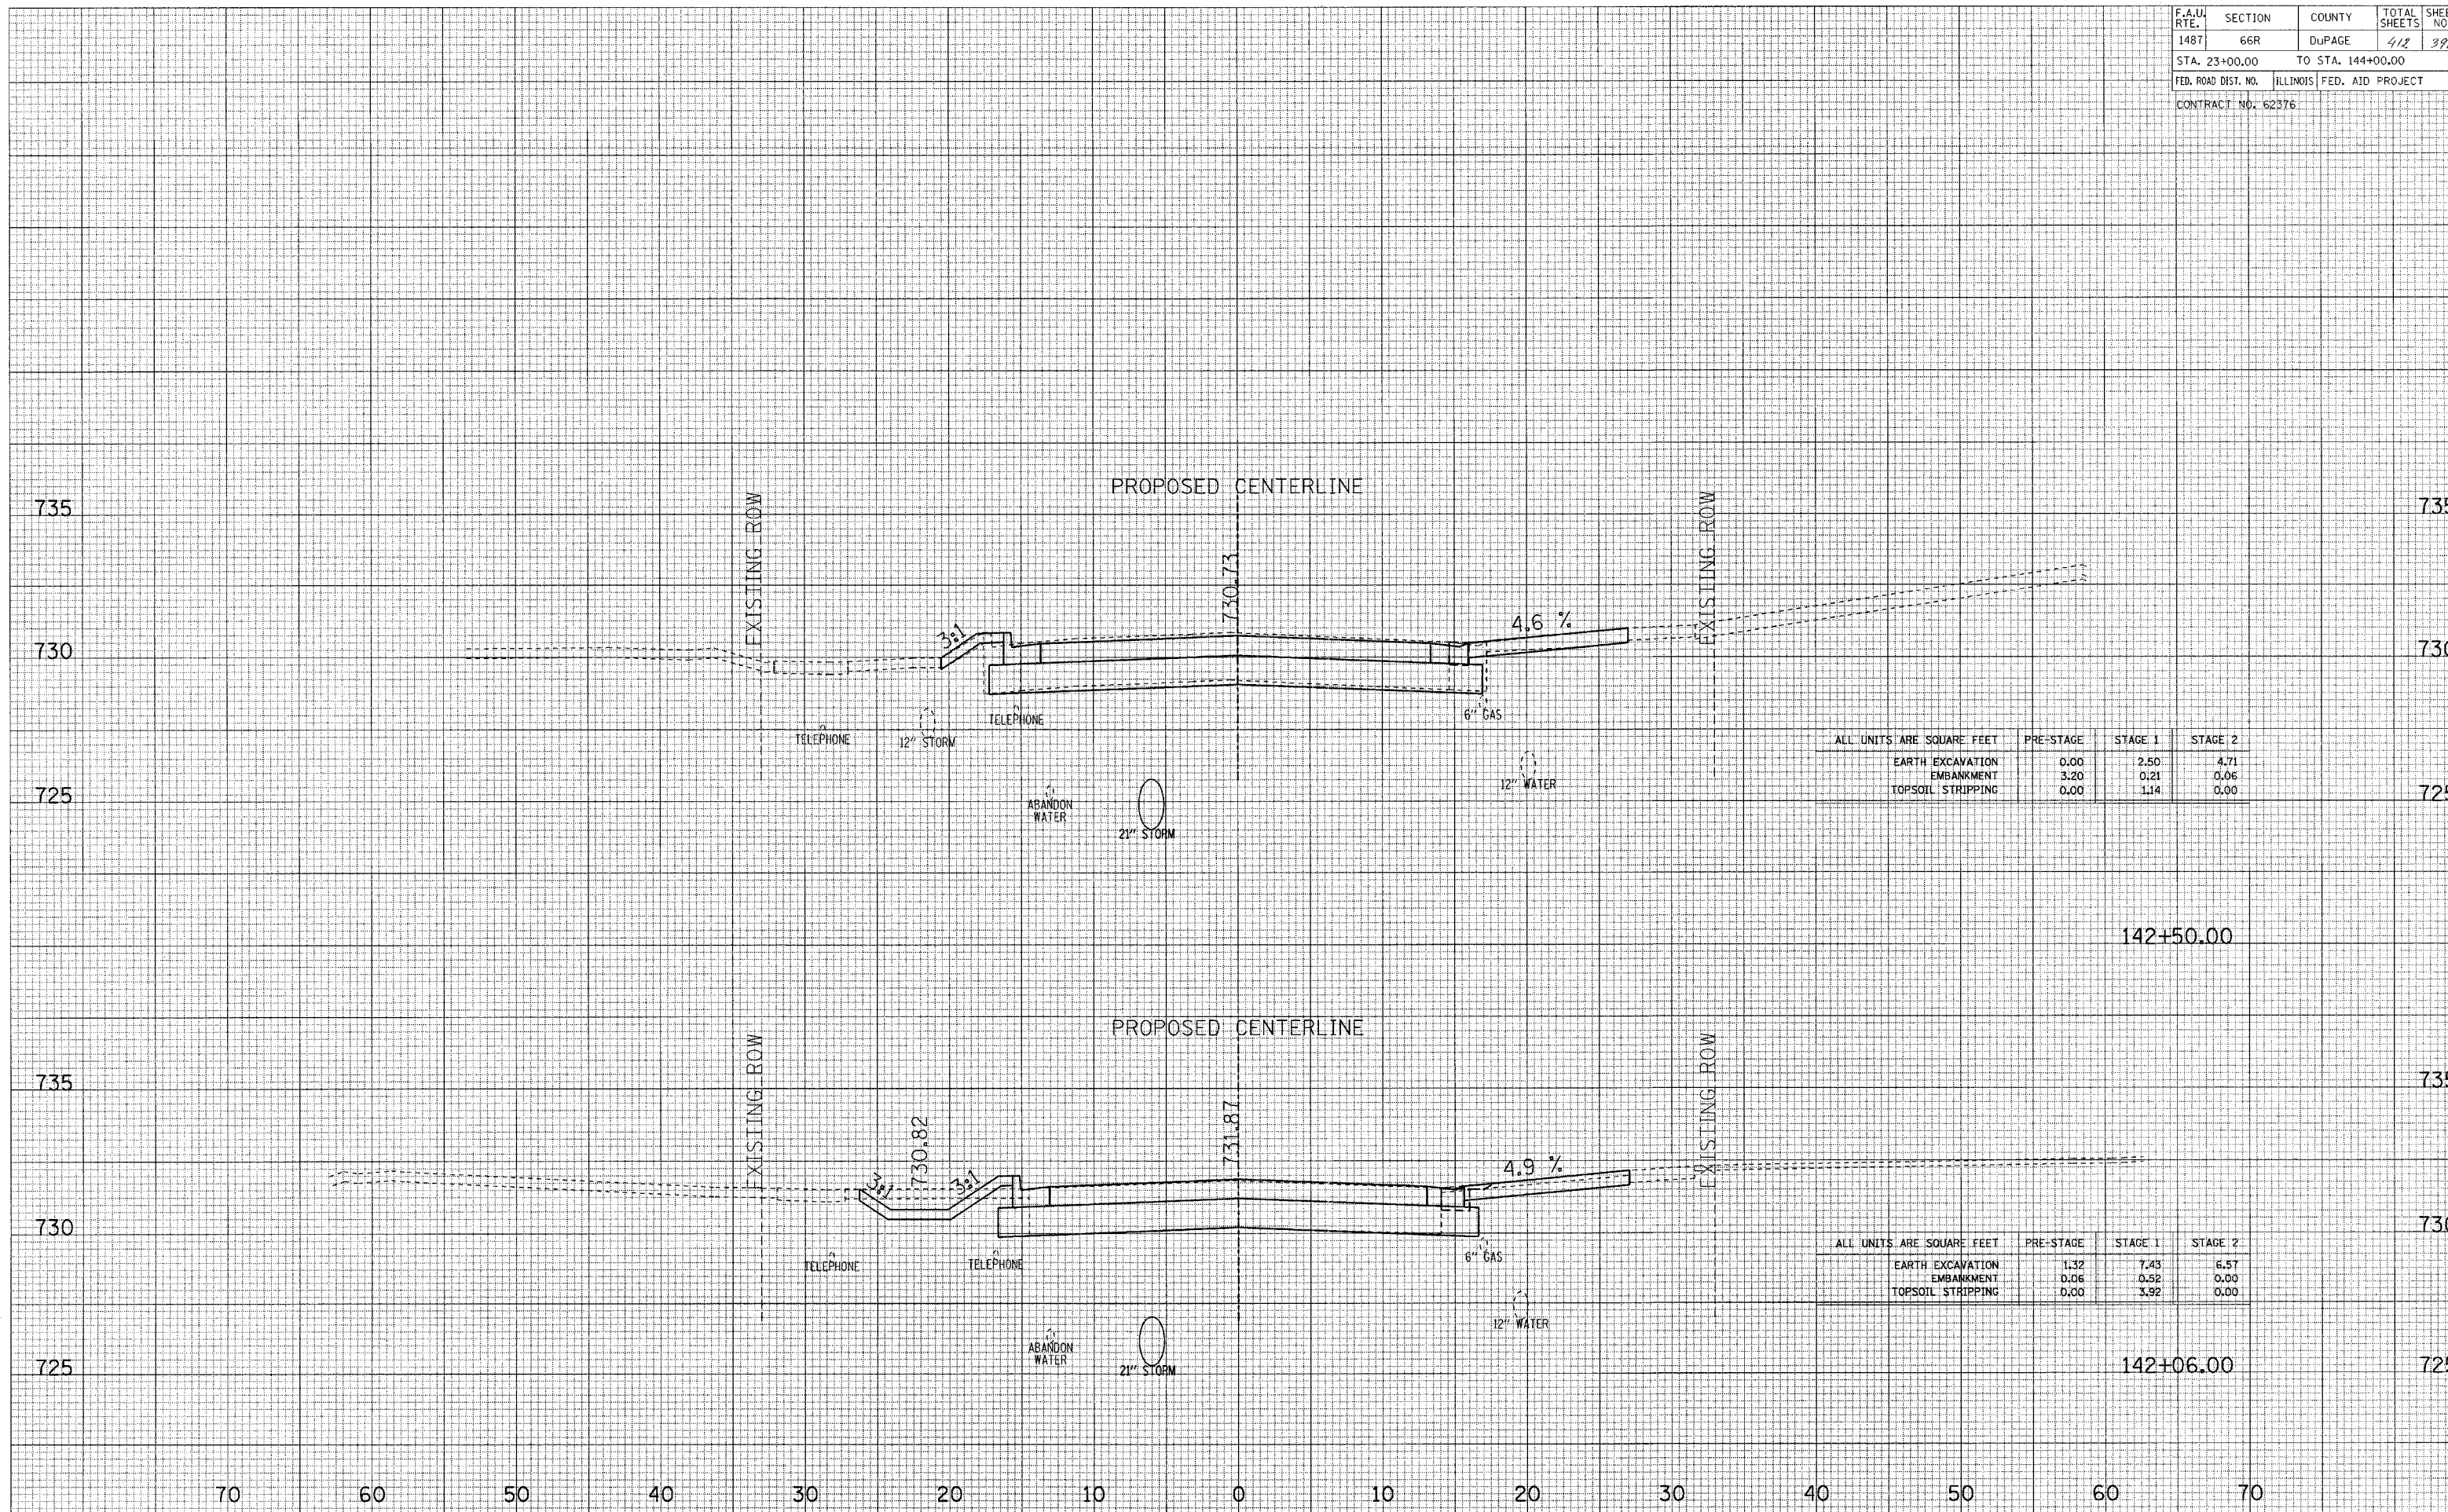

ALL UNITS ARE SQUARE FEET	PRE-STAGE	STAGE 1	STAGE 2
EARTH EXCAVATION	0.00	2.50	4.71
EMBANKMENT	3.20	0.21	0.06
TOPSOIL STRIPPING	0.00	1.14	0.00

ALL UNITS ARE SQUARE FEET	PRE-STAGE	STAGE 1	STAGE 2
EARTH EXCAVATION	1.32	7.43	6.57
EMBANKMENT	0.06	0.52	0.00
TOPSOIL STRIPPING	0.00	3.92	0.00

MAPLE AVENUE CROSS SECTIONS