


SURVEYED _____
 PLOTTED _____
 SURVEY NOTE BOOK NO. _____
 TEMPLATE _____
 AREAS CHECKED _____

SURVEYED _____
 PLOTTED _____
 SURVEY NOTE BOOK NO. _____
 TEMPLATE _____
 AREAS CHECKED _____

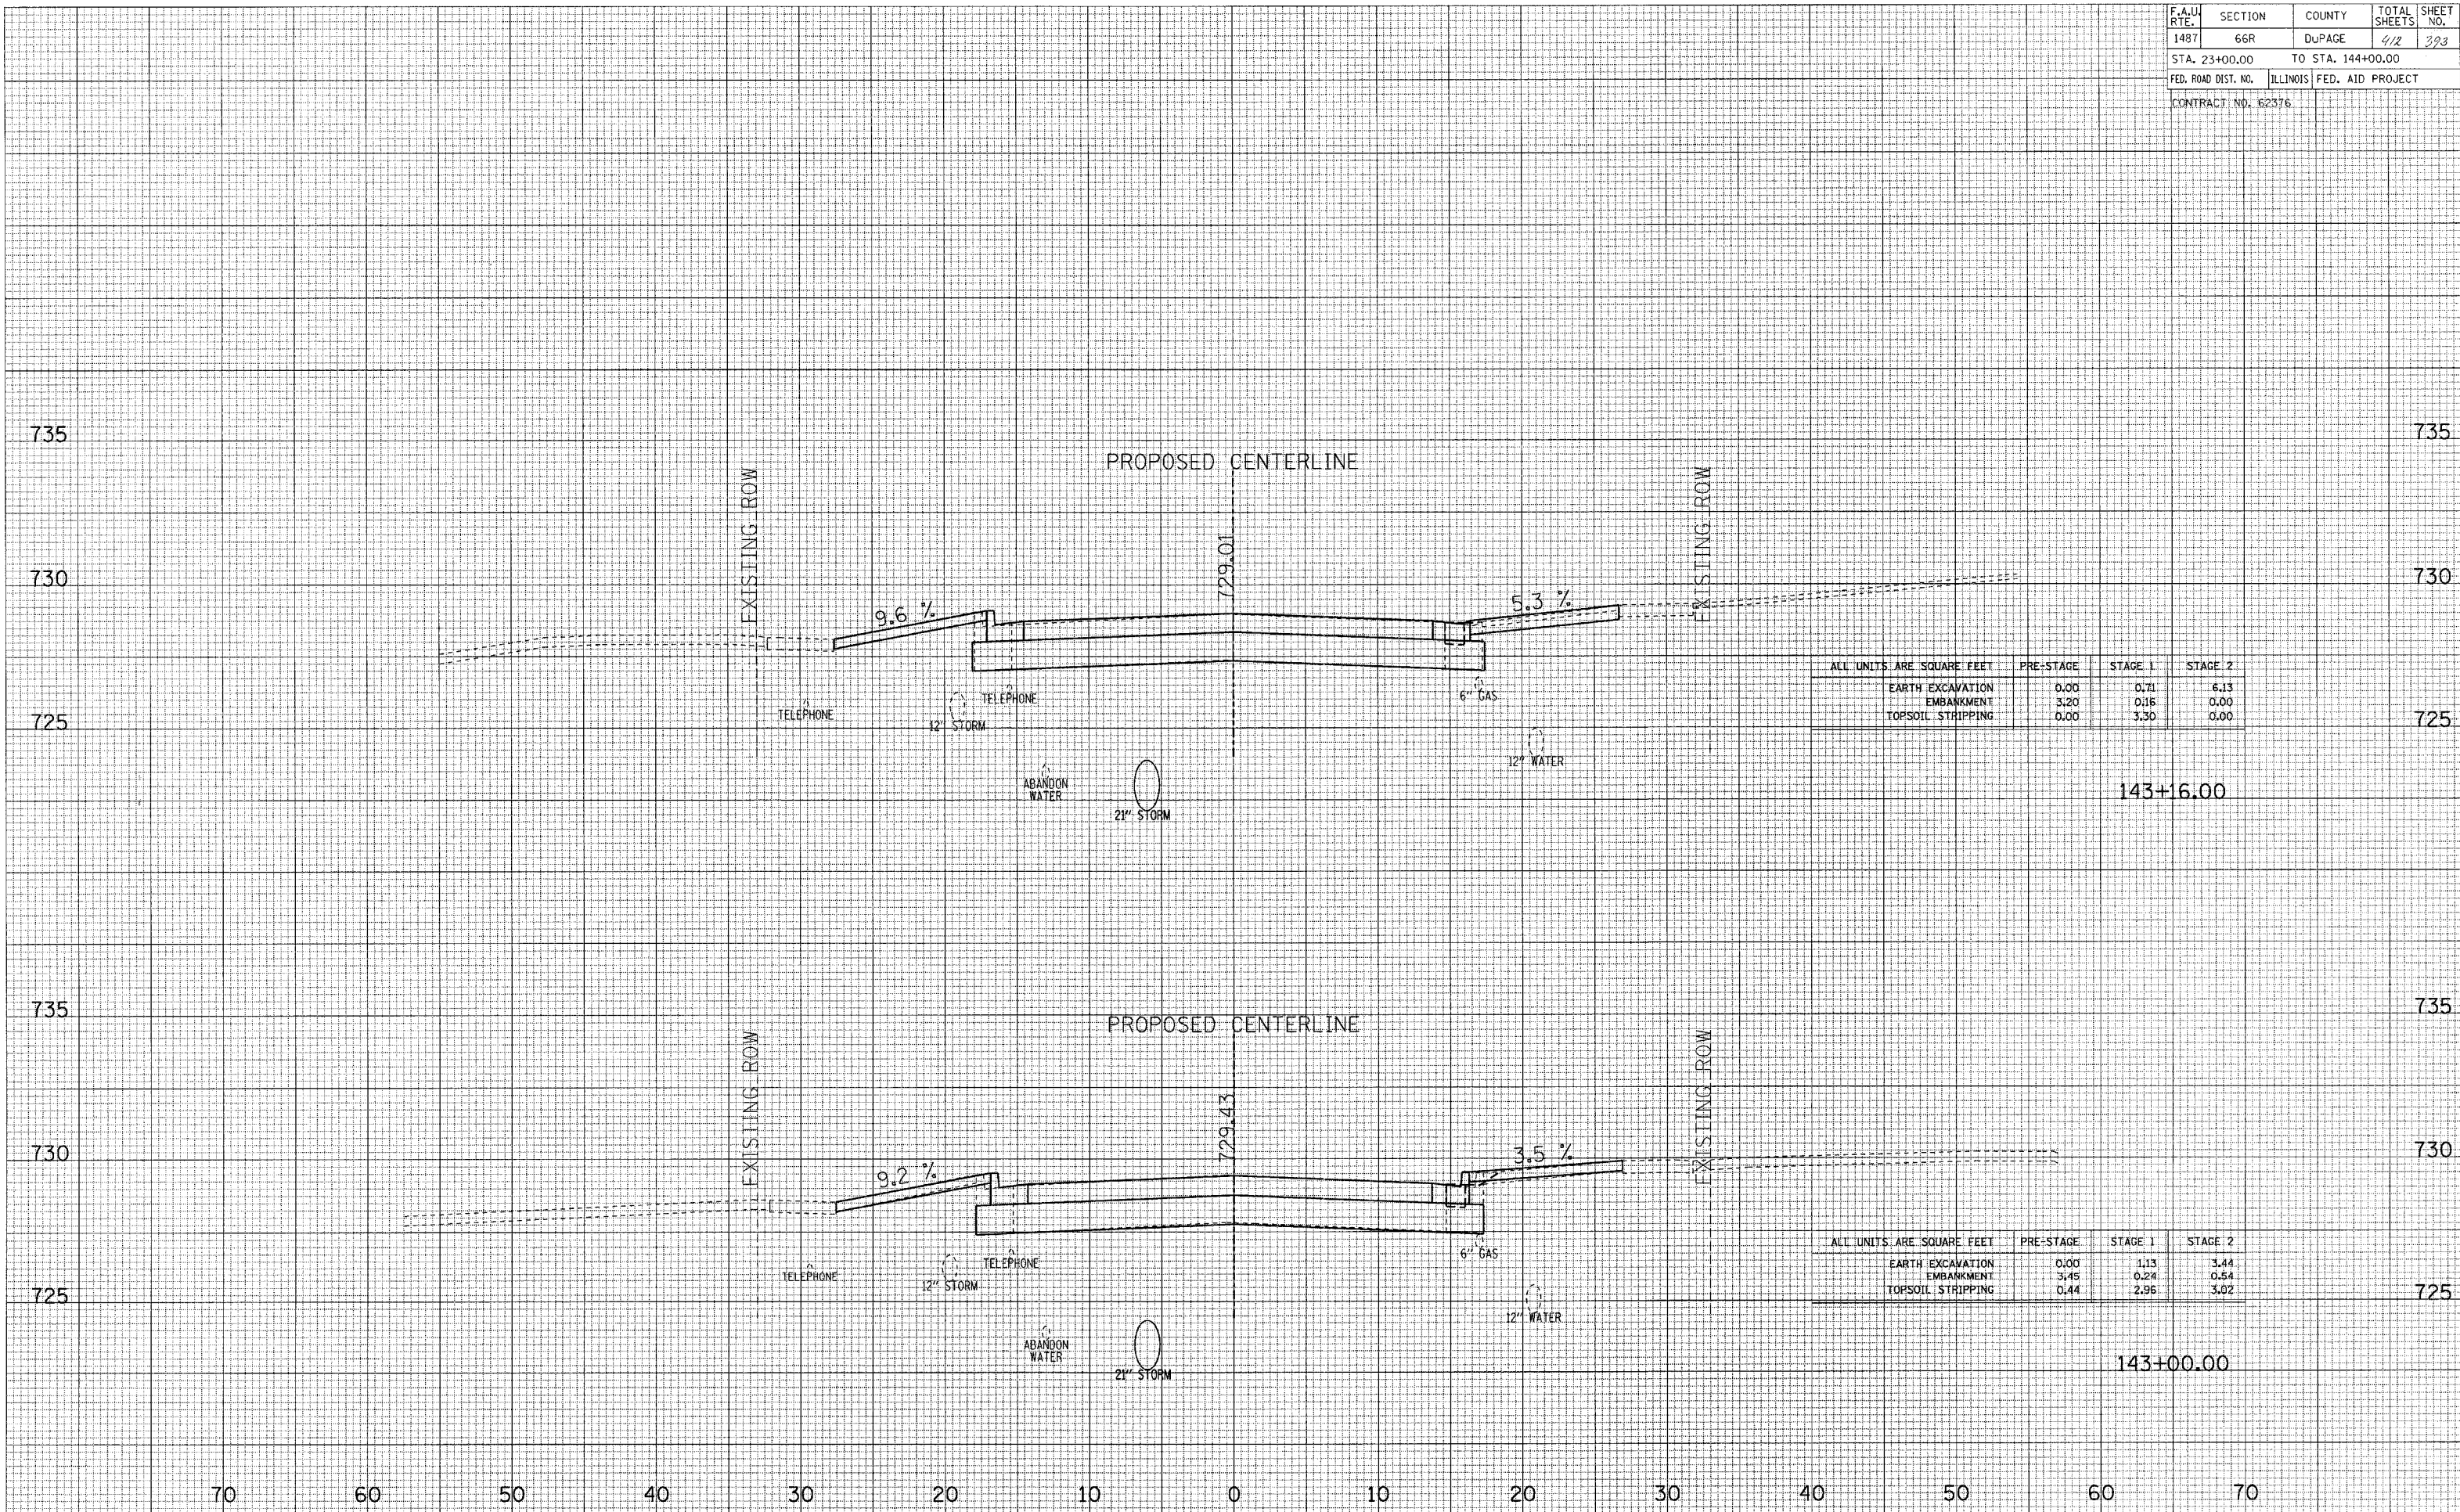

ALL UNITS ARE SQUARE FEET	PRE-STAGE	STAGE 1	STAGE 2
EARTH EXCAVATION	0.00	0.71	6.13
EMBANKMENT	3.20	0.16	0.00
TOPSOIL STRIPPING	0.00	3.30	0.00

143+16.00

ALL UNITS ARE SQUARE FEET	PRE-STAGE	STAGE 1	STAGE 2
EARTH EXCAVATION	0.00	1.13	3.44
EMBANKMENT	3.45	0.24	0.54
TOPSOIL STRIPPING	0.44	2.96	3.02

143+00.00

MAPLE AVENUE CROSS SECTIONS