


FINAL SURVEY
 SURVEYED
 PLOTTED
 TEMPLATE
 NO. _____

ORIGINAL SURVEY
 SURVEYED
 PLOTTED
 TEMPLATE
 NO. _____

BY _____
 DATE _____

BY _____
 DATE _____

F.A.U. RTE.	SECTION	COUNTY	TOTAL SHEETS	SHEET NO.
1487	66R	DUPAGE	4/2	396
STA. 23+00.00		TO STA. 144+00.00		
FED. ROAD DIST. NO.		ILLINOIS FED. AID PROJECT		
CONTRACT NO. 62376				

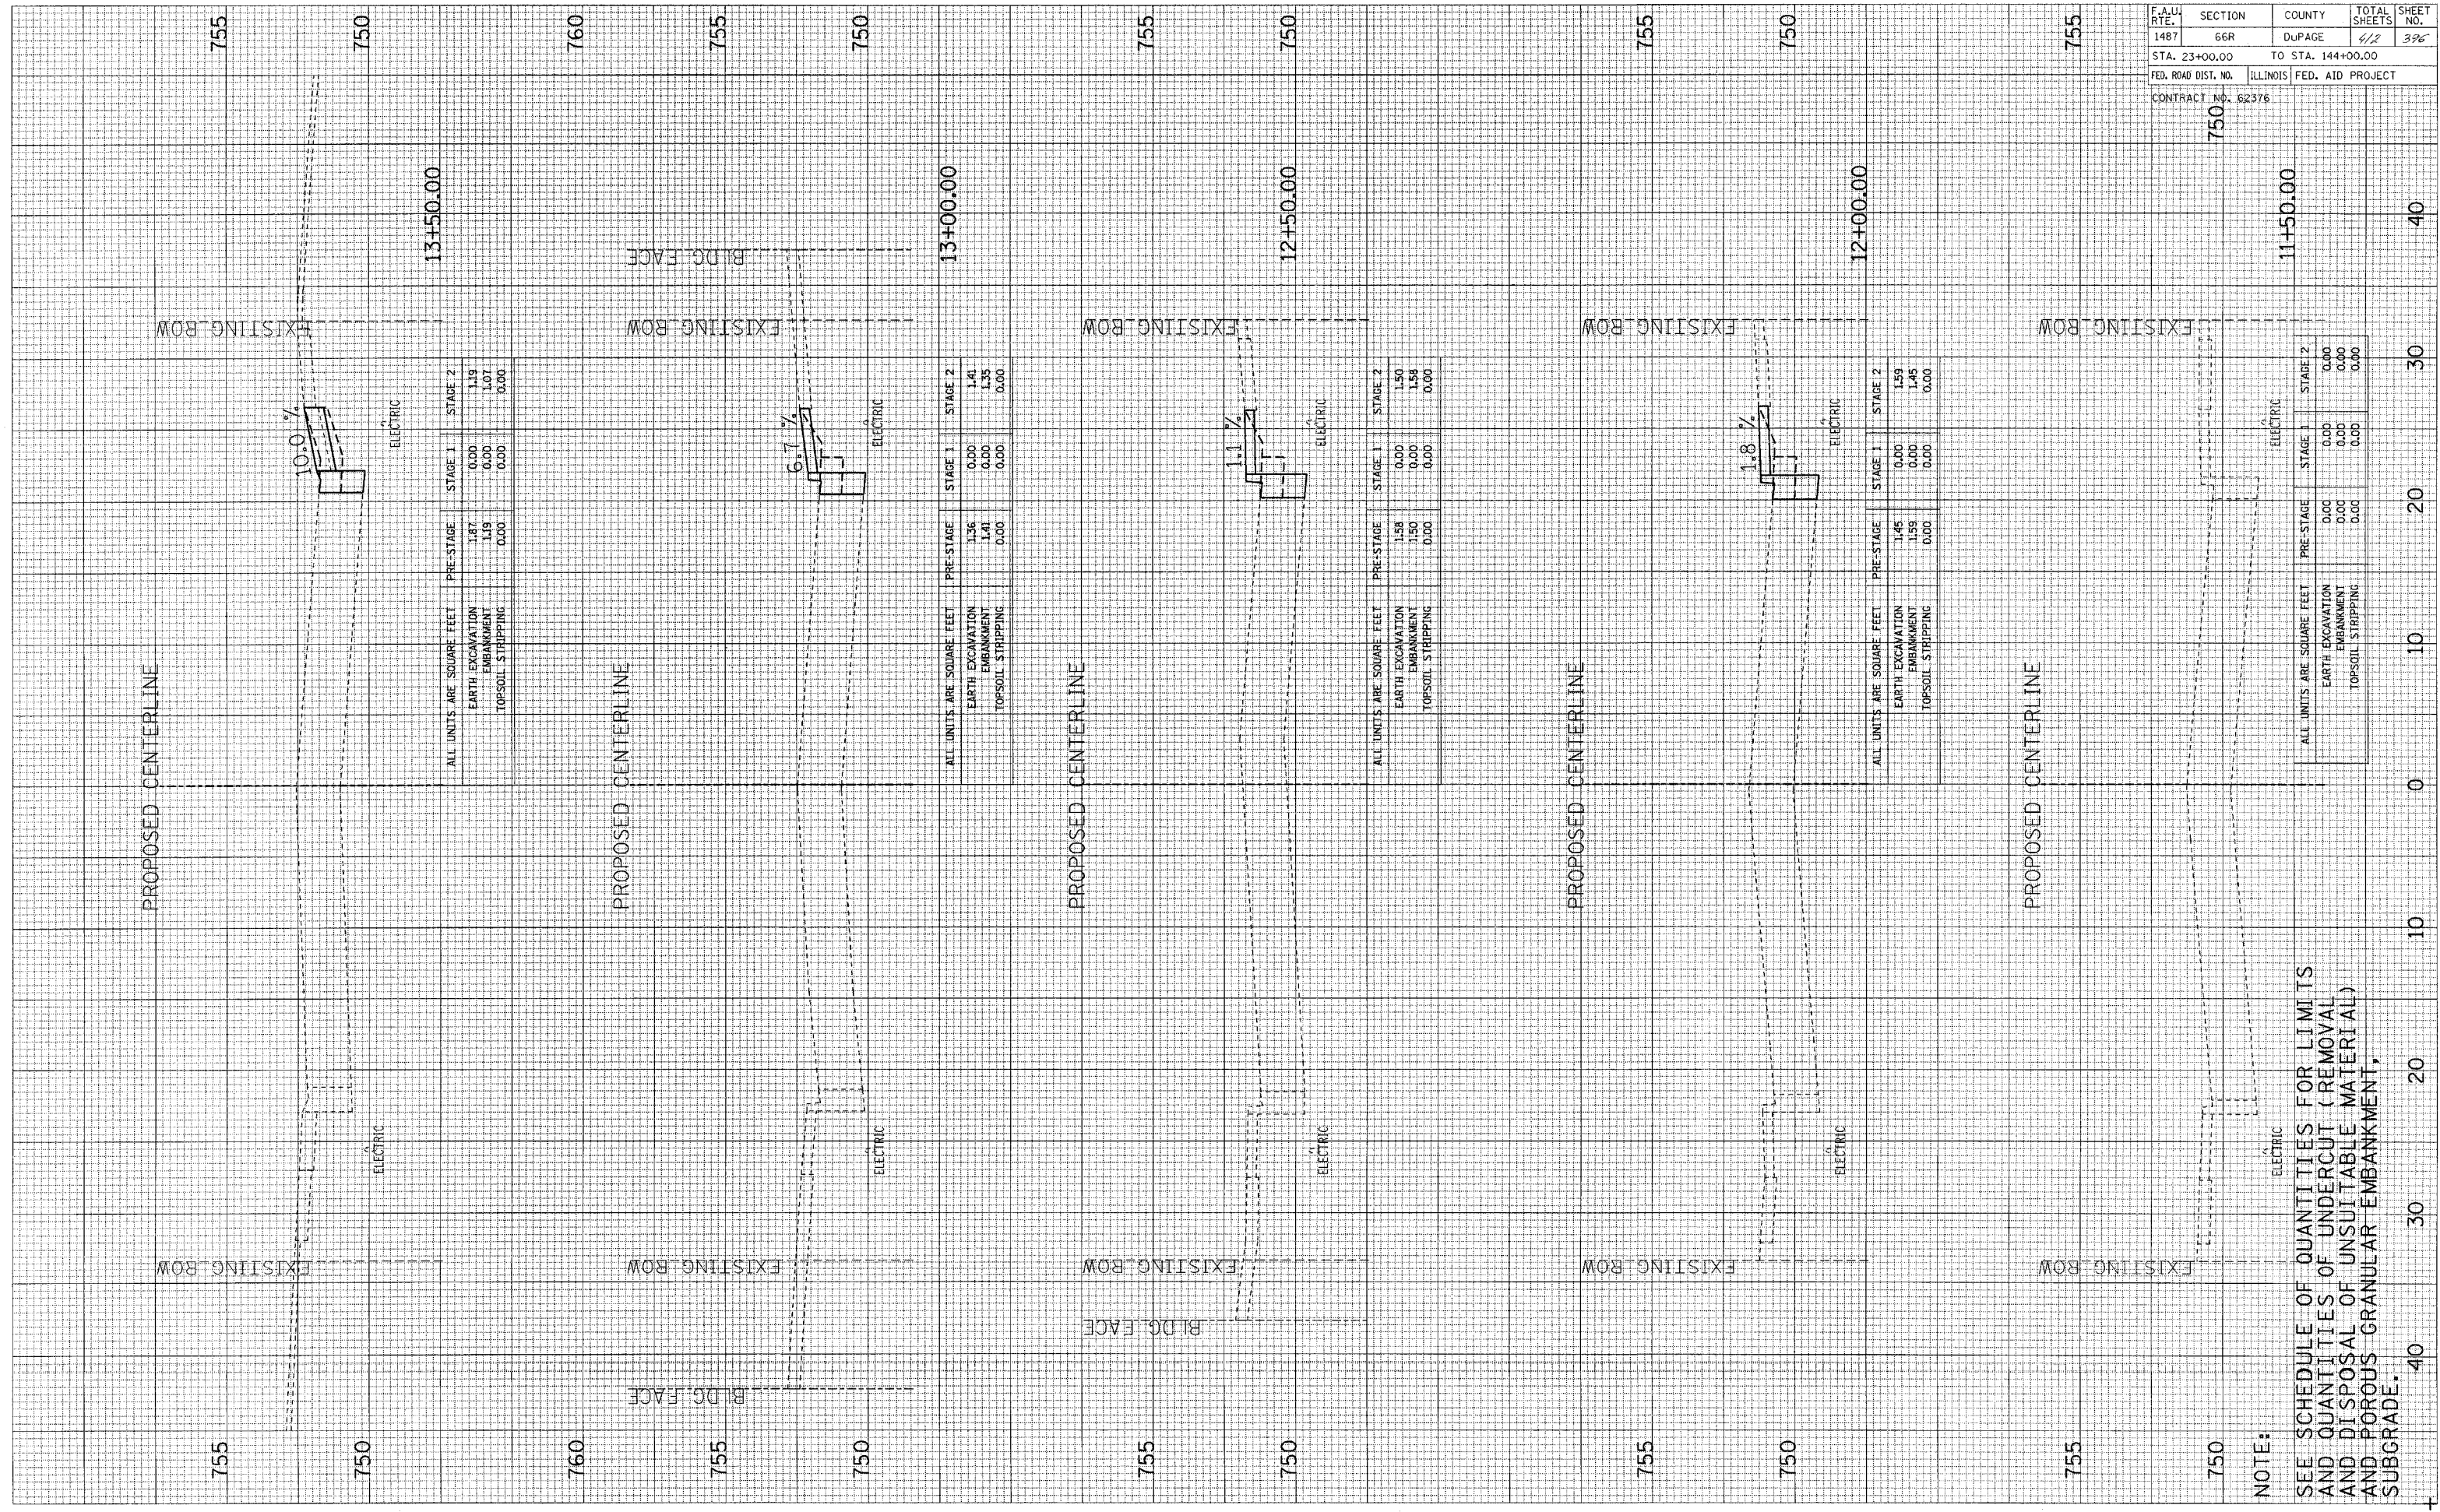

13+50.00

ALL UNITS ARE SQUARE FEET		PRE-STAGE	STAGE 1	STAGE 2
EARTH EXCAVATION	1.17	0.00	0.00	1.19
EMBANKMENT	1.18	0.00	0.00	1.07
TOPSOIL STRIPPING	0.00	0.00	0.00	0.00

13+00.00

ALL UNITS ARE SQUARE FEET		PRE-STAGE	STAGE 1	STAGE 2
EARTH EXCAVATION	1.36	0.00	0.00	1.41
EMBANKMENT	1.41	0.00	0.00	1.35
TOPSOIL STRIPPING	0.00	0.00	0.00	0.00

12+50.00

ALL UNITS ARE SQUARE FEET		PRE-STAGE	STAGE 1	STAGE 2
EARTH EXCAVATION	1.58	0.00	0.00	1.50
EMBANKMENT	1.50	0.00	0.00	1.58
TOPSOIL STRIPPING	0.00	0.00	0.00	0.00

12+00.00

ALL UNITS ARE SQUARE FEET		PRE-STAGE	STAGE 1	STAGE 2
EARTH EXCAVATION	1.45	0.00	0.00	1.59
EMBANKMENT	1.59	0.00	0.00	1.45
TOPSOIL STRIPPING	0.00	0.00	0.00	0.00

11+50.00

ALL UNITS ARE SQUARE FEET		PRE-STAGE	STAGE 1	STAGE 2
EARTH EXCAVATION	0.00	0.00	0.00	0.00
EMBANKMENT	0.00	0.00	0.00	0.00
TOPSOIL STRIPPING	0.00	0.00	0.00	0.00

NOTE:

SEE SCHEDULE OF QUANTITIES FOR LIMITS AND QUANTITIES OF UNDERCUT (REMOVAL AND DISPOSAL OF UNSUITABLE MATERIAL) AND POROUS GRANULAR EMBANKMENT, SUBGRADE.

CASS AVENUE CROSS SECTIONS