


SURVEYED PLOTTED
 SURVEY NOTE BOOK NO. _____
 AREAS CHECKED _____
 AREAS CHECKED _____

SURVEYED PLOTTED
 SURVEY NOTE BOOK NO. _____
 AREAS CHECKED _____
 AREAS CHECKED _____

F.A.U. RTE. 1487	SECTION 66R	COUNTY DuPAGE	TOTAL SHEETS 412	SHEET NO. 399
STA. 23+00.00		TO STA. 144+00.00		
FED. ROAD DIST. NO.		ILLINOIS FED. AID PROJECT		
CONTRACT NO. 62376				

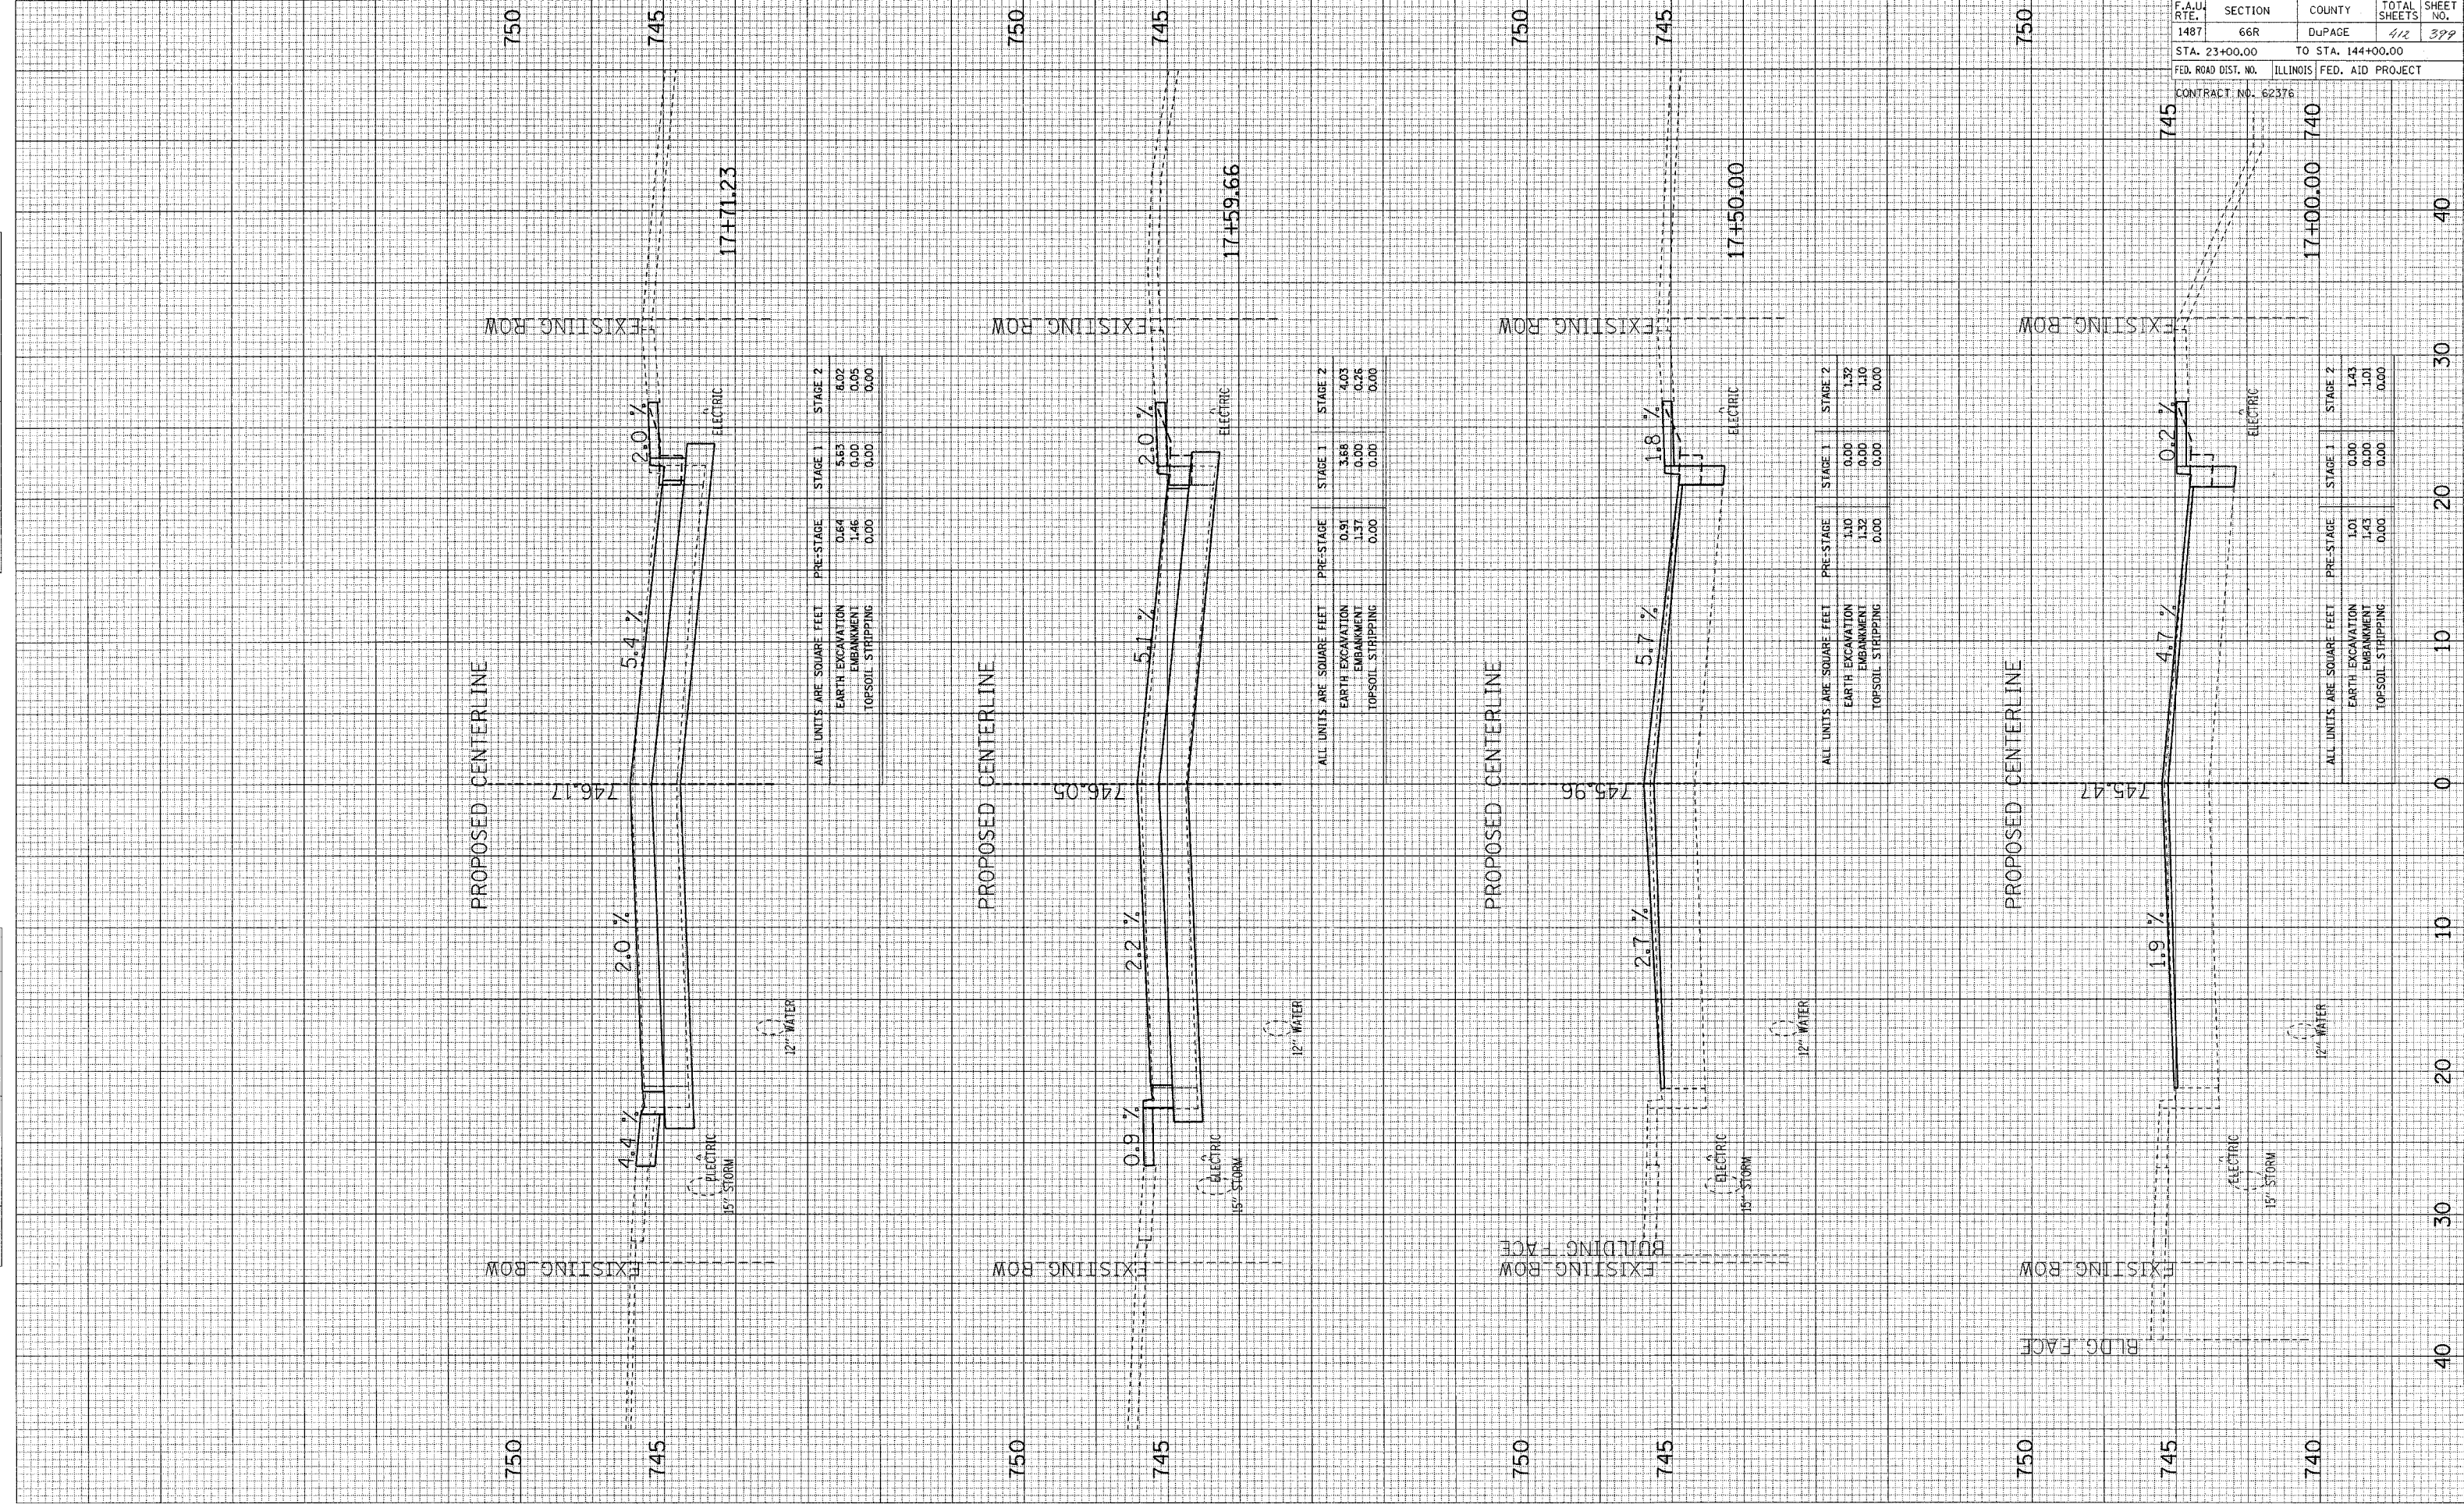

ALL UNITS ARE SQUARE FEET

	PRE-STAGE	STAGE 1	STAGE 2
EARTH EXCAVATION	0.64	5.53	6.02
EMBANKMENT	1.46	0.00	0.00
TOPSOIL STRIPPING	0.00	0.00	0.00

ALL UNITS ARE SQUARE FEET

	PRE-STAGE	STAGE 1	STAGE 2
EARTH EXCAVATION	0.91	3.68	4.03
EMBANKMENT	1.37	0.00	0.26
TOPSOIL STRIPPING	0.00	0.00	0.00

ALL UNITS ARE SQUARE FEET

	PRE-STAGE	STAGE 1	STAGE 2
EARTH EXCAVATION	1.10	0.00	1.32
EMBANKMENT	1.32	0.00	1.16
TOPSOIL STRIPPING	0.00	0.00	0.00

ALL UNITS ARE SQUARE FEET

	PRE-STAGE	STAGE 1	STAGE 2
EARTH EXCAVATION	1.01	0.00	1.43
EMBANKMENT	1.43	0.00	1.01
TOPSOIL STRIPPING	0.00	0.00	0.00