


SURVEYED
 SURVEY PLOTTED
 NOTE BOOK PLATED
 NO. AREAS CHECKED

SURVEYED
 SURVEY PLOTTED
 NOTE BOOK PLATED
 NO. AREAS CHECKED

F.A.U. RTE. 1487	SECTION 66R	COUNTY DuPAGE	TOTAL SHEETS 412	SHEET NO. 401
STA. 23+00.00		TO STA. 144+00.00		
FED. ROAD DIST. NO.		ILLINOIS FED. AID PROJECT		
CONTRACT NO. 62376		745		

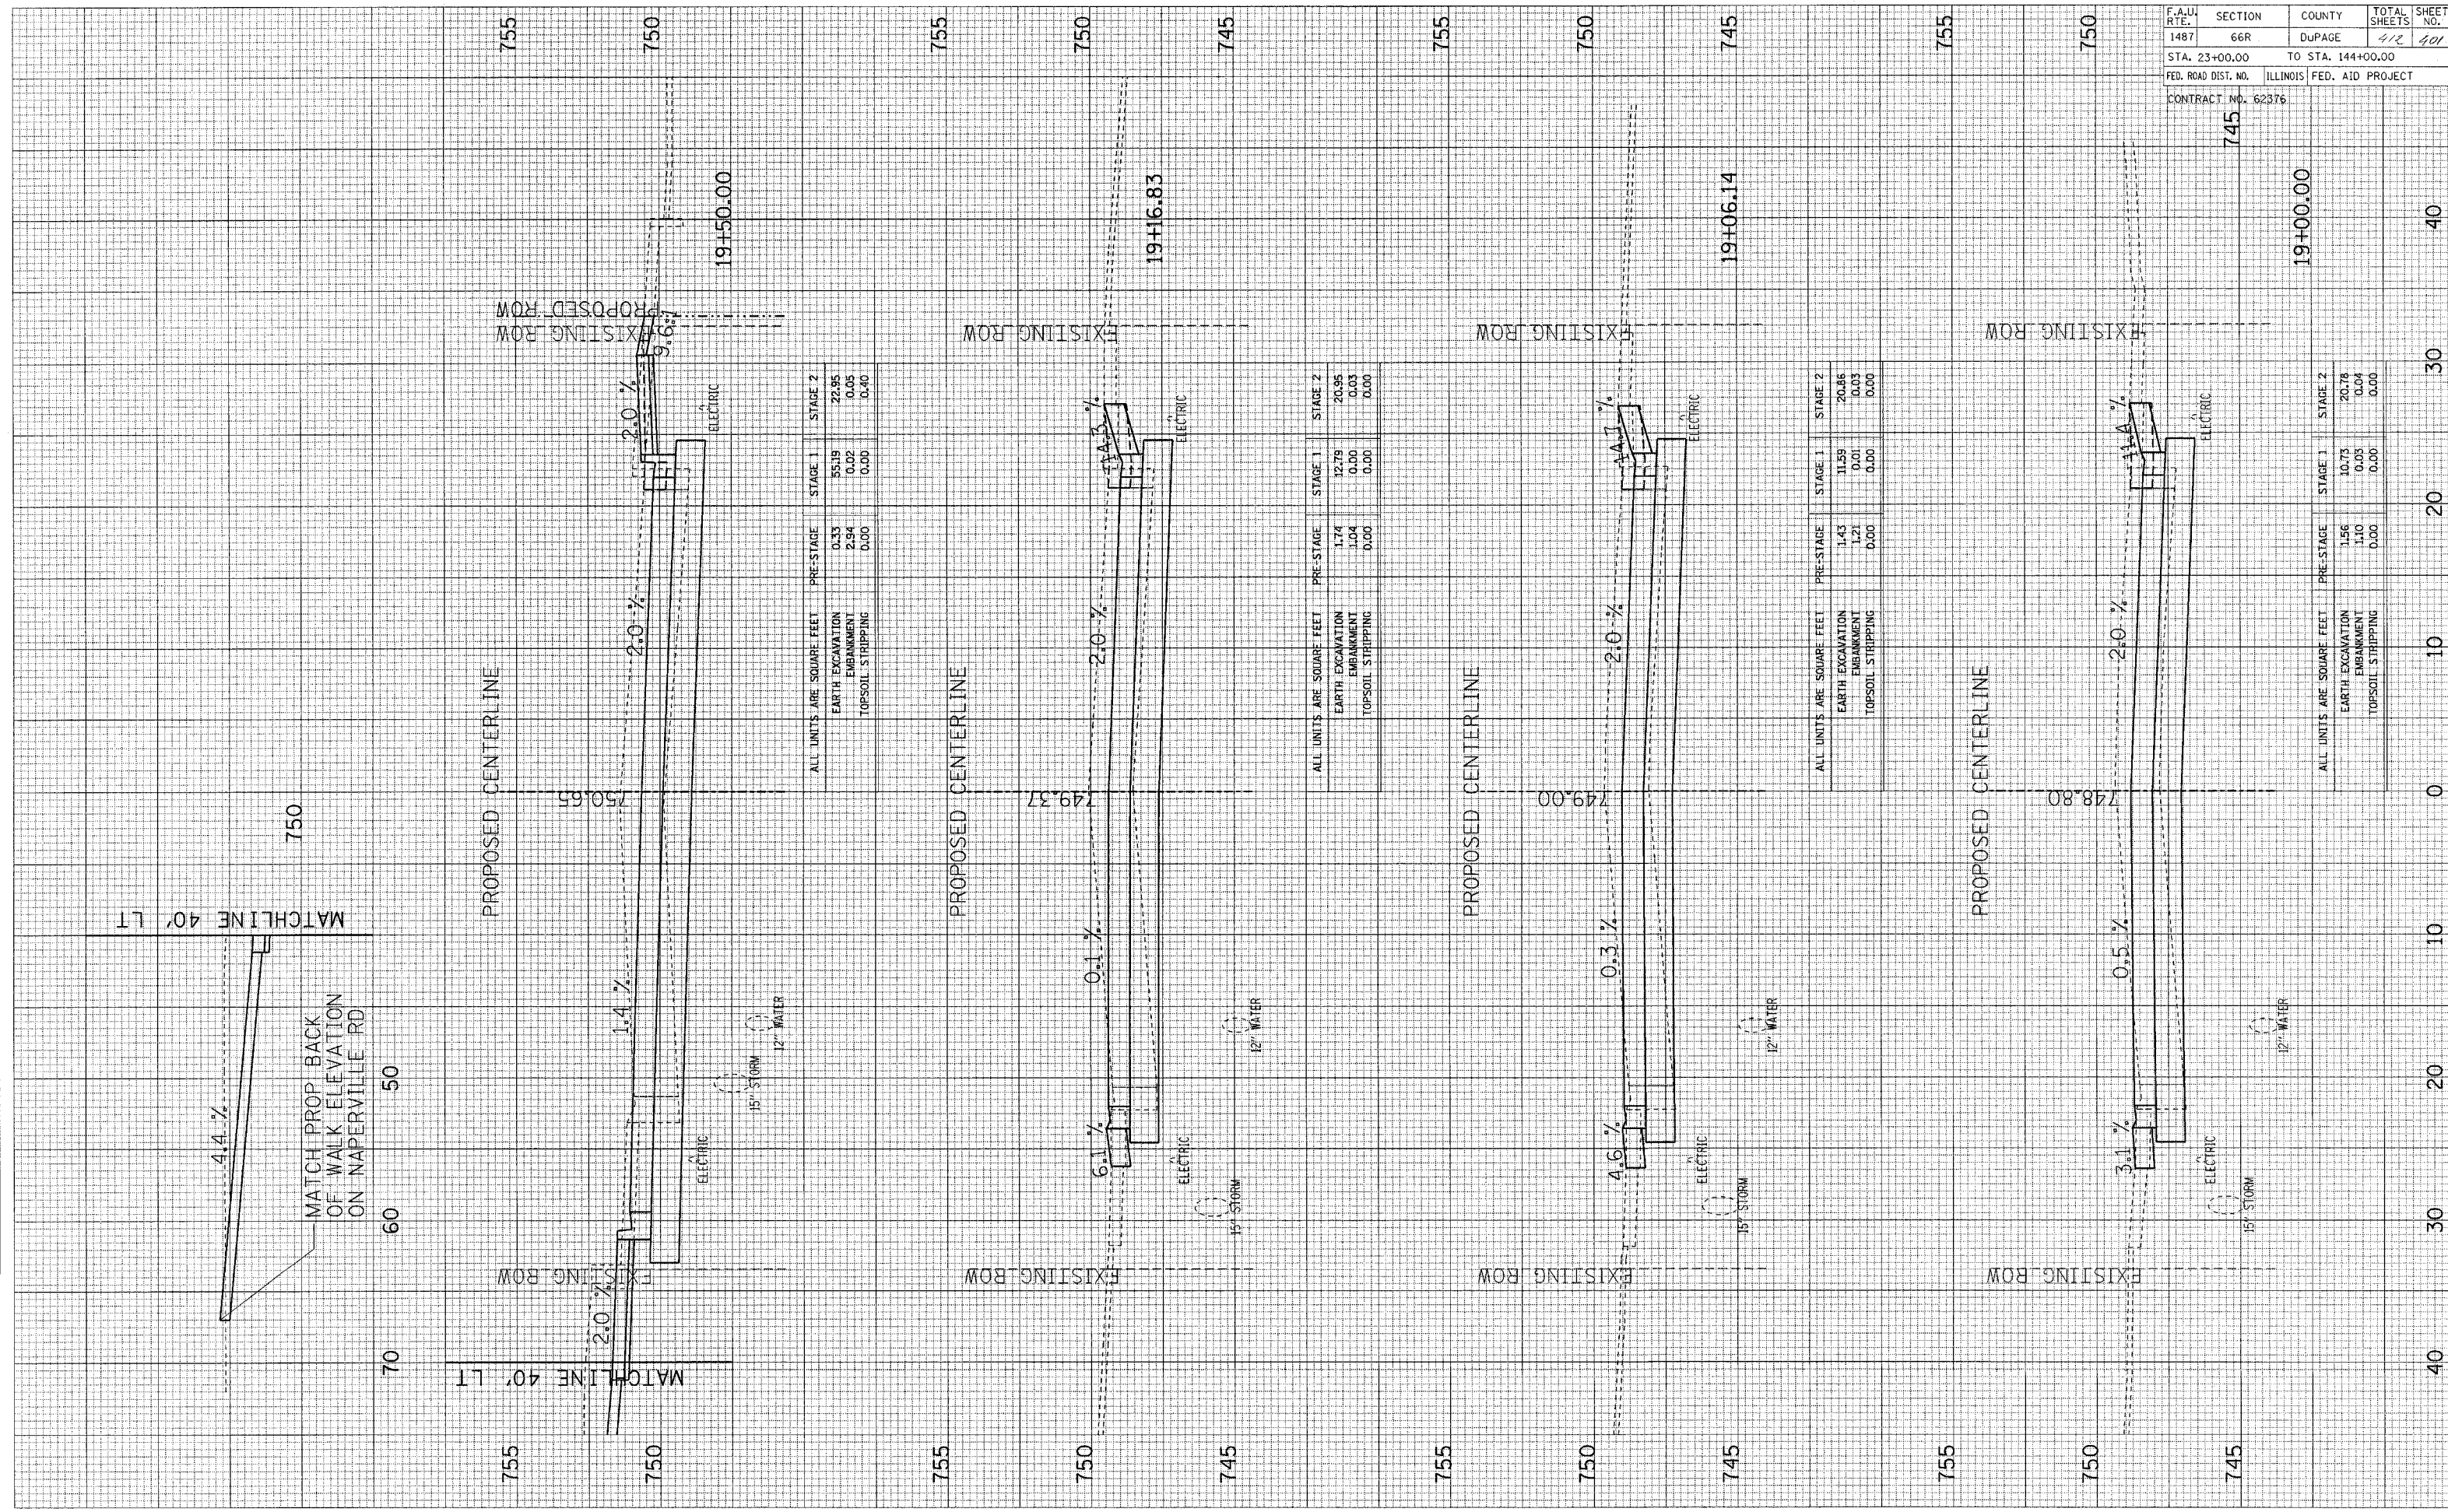

ALL UNITS ARE SQUARE FEET

	PRE-STAGE	STAGE 1	STAGE 2
EARTH EXCAVATION	0.33	55.19	22.95
EMBANKMENT	2.94	0.02	0.03
TOPSOIL STRIPPING	0.00	0.00	0.40

ALL UNITS ARE SQUARE FEET

	PRE-STAGE	STAGE 1	STAGE 2
EARTH EXCAVATION	1.74	12.79	20.95
EMBANKMENT	1.04	0.00	0.03
TOPSOIL STRIPPING	0.00	0.00	0.00

ALL UNITS ARE SQUARE FEET

	PRE-STAGE	STAGE 1	STAGE 2
EARTH EXCAVATION	1.43	11.59	20.86
EMBANKMENT	1.21	0.01	0.03
TOPSOIL STRIPPING	0.00	0.00	0.00

ALL UNITS ARE SQUARE FEET

	PRE-STAGE	STAGE 1	STAGE 2
EARTH EXCAVATION	1.56	10.73	20.78
EMBANKMENT	1.10	0.03	0.04
TOPSOIL STRIPPING	0.00	0.00	0.00

CASS AVENUE CROSS SECTIONS