


FINAL SURVEY SURVEYED PLOTTED NOTE BOOK TEMPLATE AREAS CHECKED

ORIGINAL SURVEY SURVEYED PLOTTED NOTE BOOK TEMPLATE AREAS CHECKED

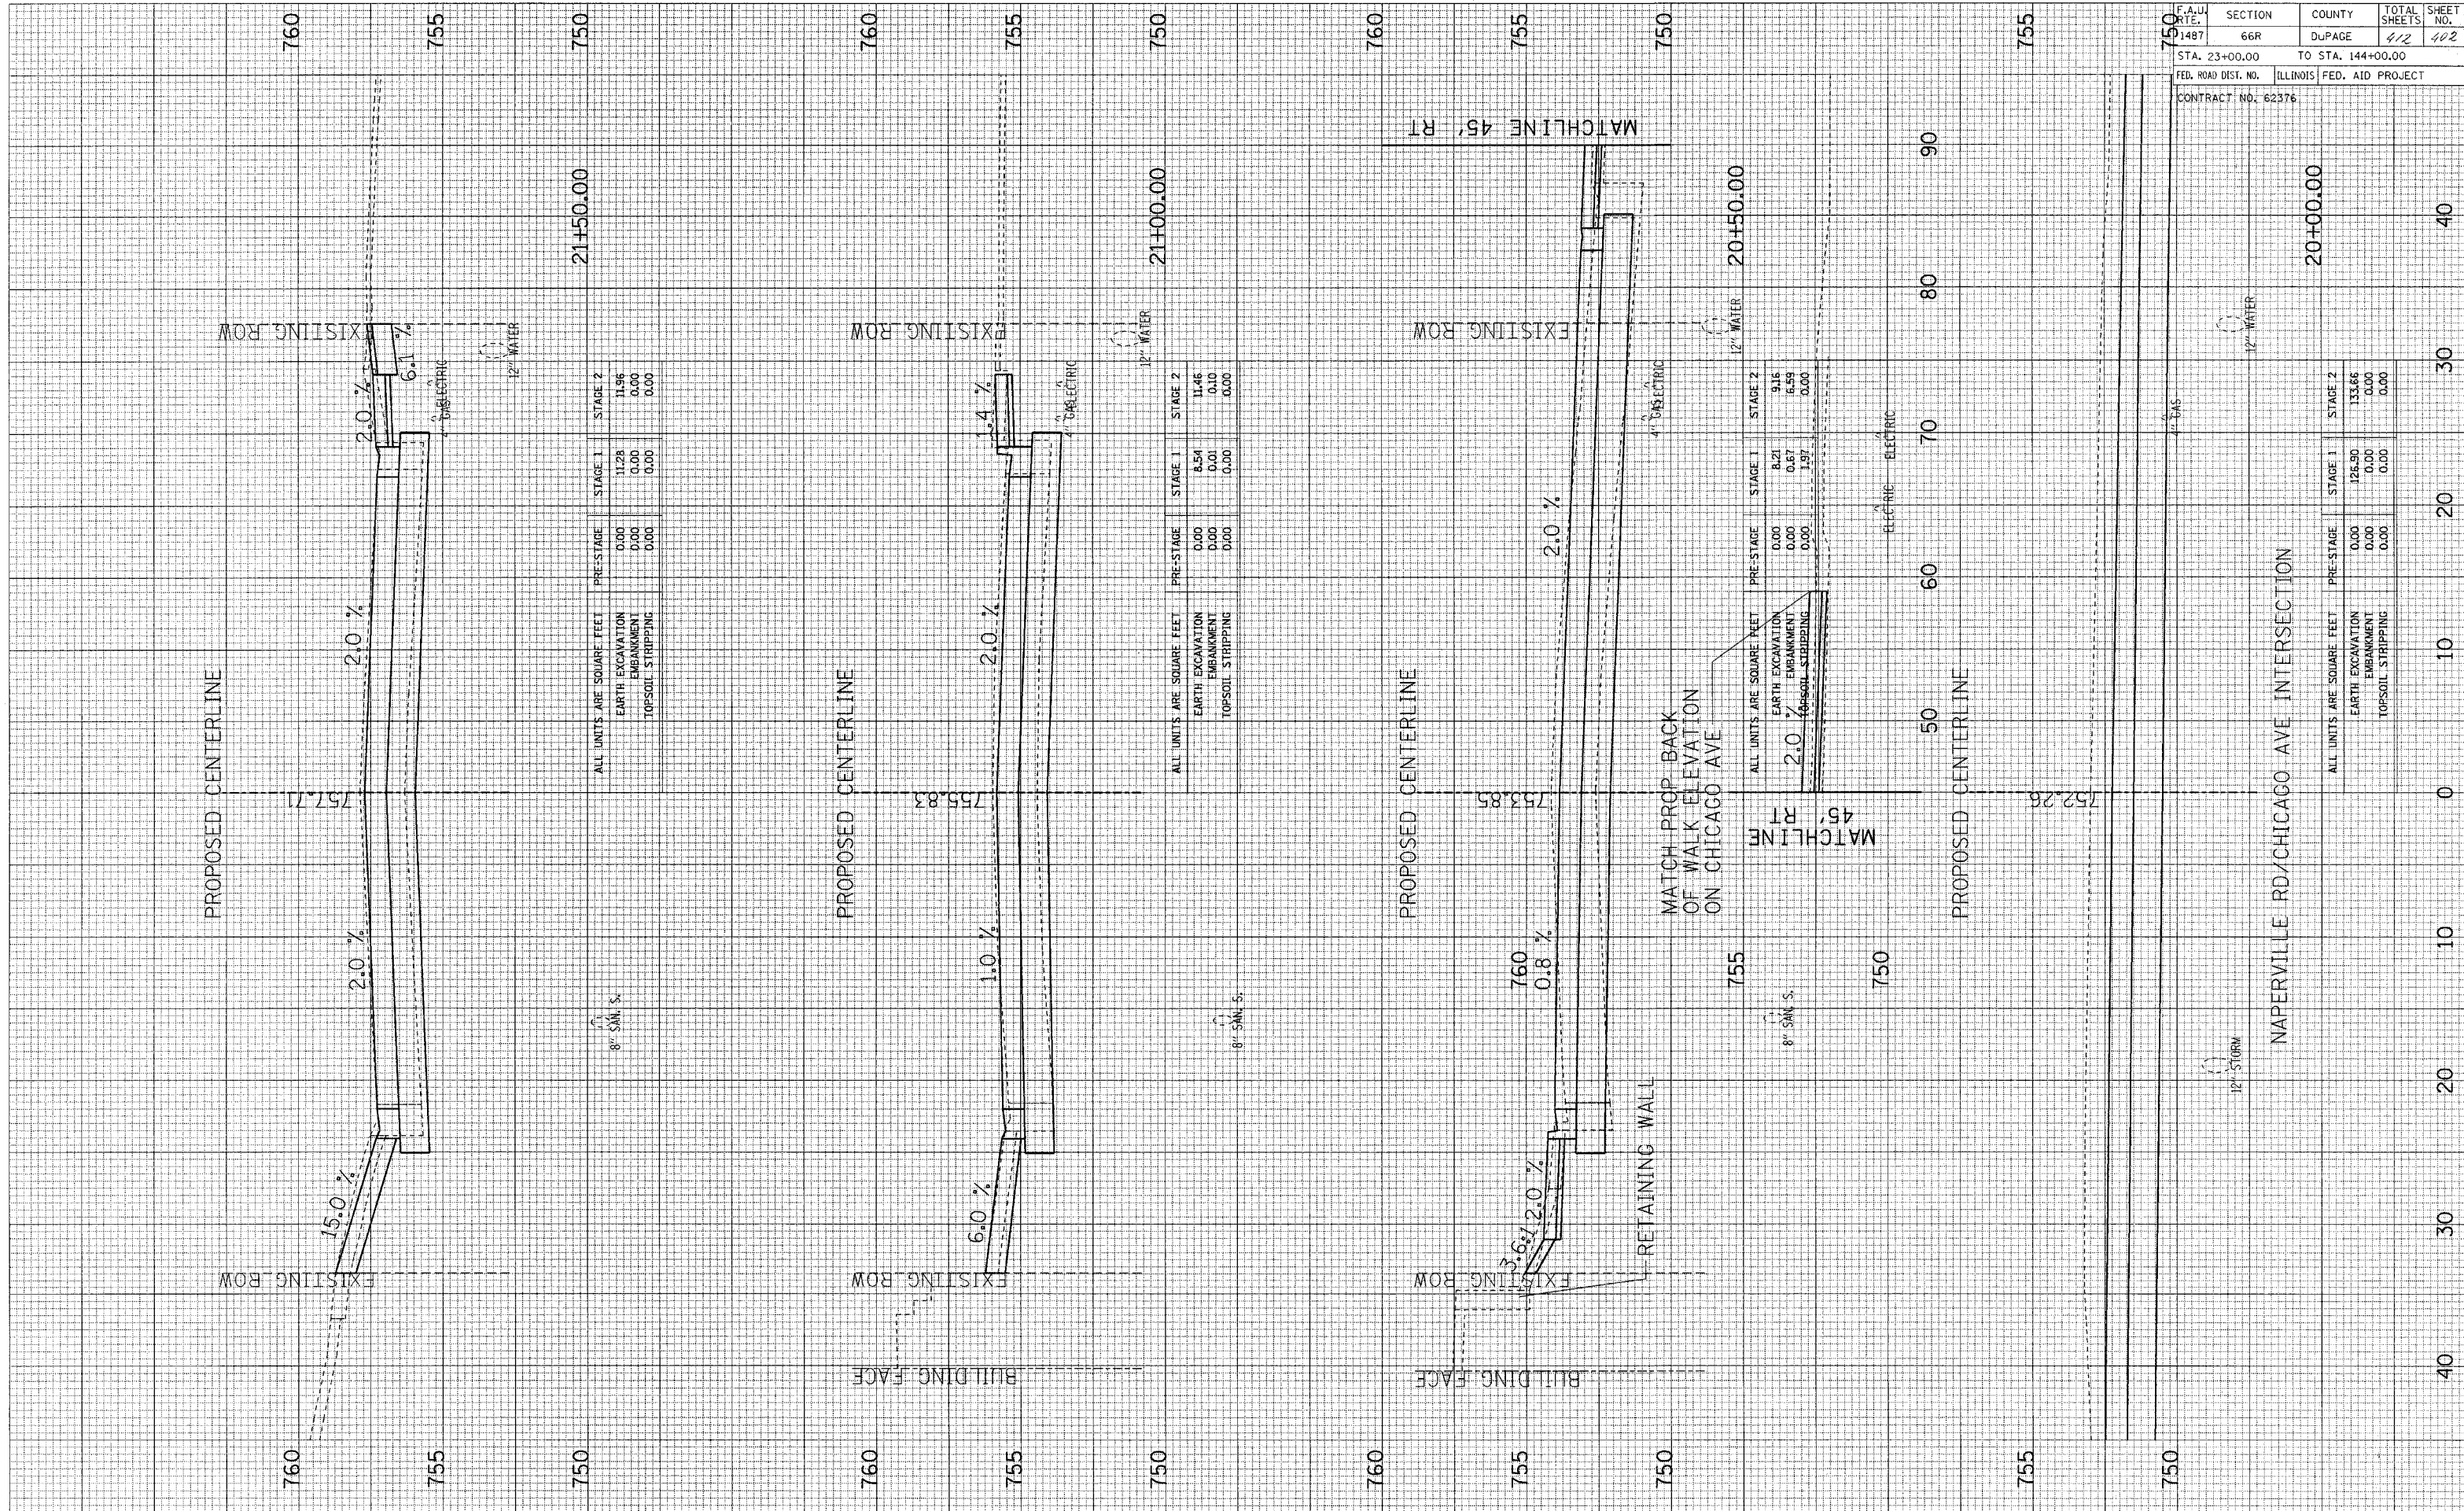

ALL UNITS ARE SQUARE FEET

	PRE-STAGE	STAGE 1	STAGE 2
EARTH EXCAVATION	0.00	11.28	11.96
EMBANKMENT	0.00	0.00	0.00
TOPSOIL STRIPPING	0.00	0.00	0.00

ALL UNITS ARE SQUARE FEET

	PRE-STAGE	STAGE 1	STAGE 2
EARTH EXCAVATION	0.00	8.54	11.46
EMBANKMENT	0.00	0.01	0.10
TOPSOIL STRIPPING	0.00	0.00	0.00

ALL UNITS ARE SQUARE FEET

	PRE-STAGE	STAGE 1	STAGE 2
EARTH EXCAVATION	0.00	8.21	9.16
EMBANKMENT	0.00	0.67	8.59
TOPSOIL STRIPPING	0.00	1.97	0.00

ALL UNITS ARE SQUARE FEET

	PRE-STAGE	STAGE 1	STAGE 2
EARTH EXCAVATION	0.00	126.90	133.66
EMBANKMENT	0.00	0.00	0.00
TOPSOIL STRIPPING	0.00	0.00	0.00

F.A.U. RTE. 1487 SECTION 66R COUNTY DUPAGE TOTAL SHEETS 412 SHEET NO. 402
 STA. 23+00.00 TO STA. 144+00.00
 FED. ROAD DIST. NO. ILLINOIS FED. AID PROJECT
 CONTRACT NO. 62376