


ORIGINAL SURVEY
 SURVEYED BY
 DATE
 NOTE BOOK NO.
 TEMPLATE AREAS CHECKED

FINAL SURVEY
 SURVEYED BY
 DATE
 NOTE BOOK NO.
 TEMPLATE AREAS CHECKED

F.A.U. RTE.	SECTION	COUNTY	TOTAL SHEETS	SHEET NO.
1487	66R	DUPAGE	412	405
STA. 23+00.00		TO STA. 144+00.00		
FED. ROAD DIST. NO.		ILLINOIS FED. AID PROJECT		
CONTRACT NO. 62376				

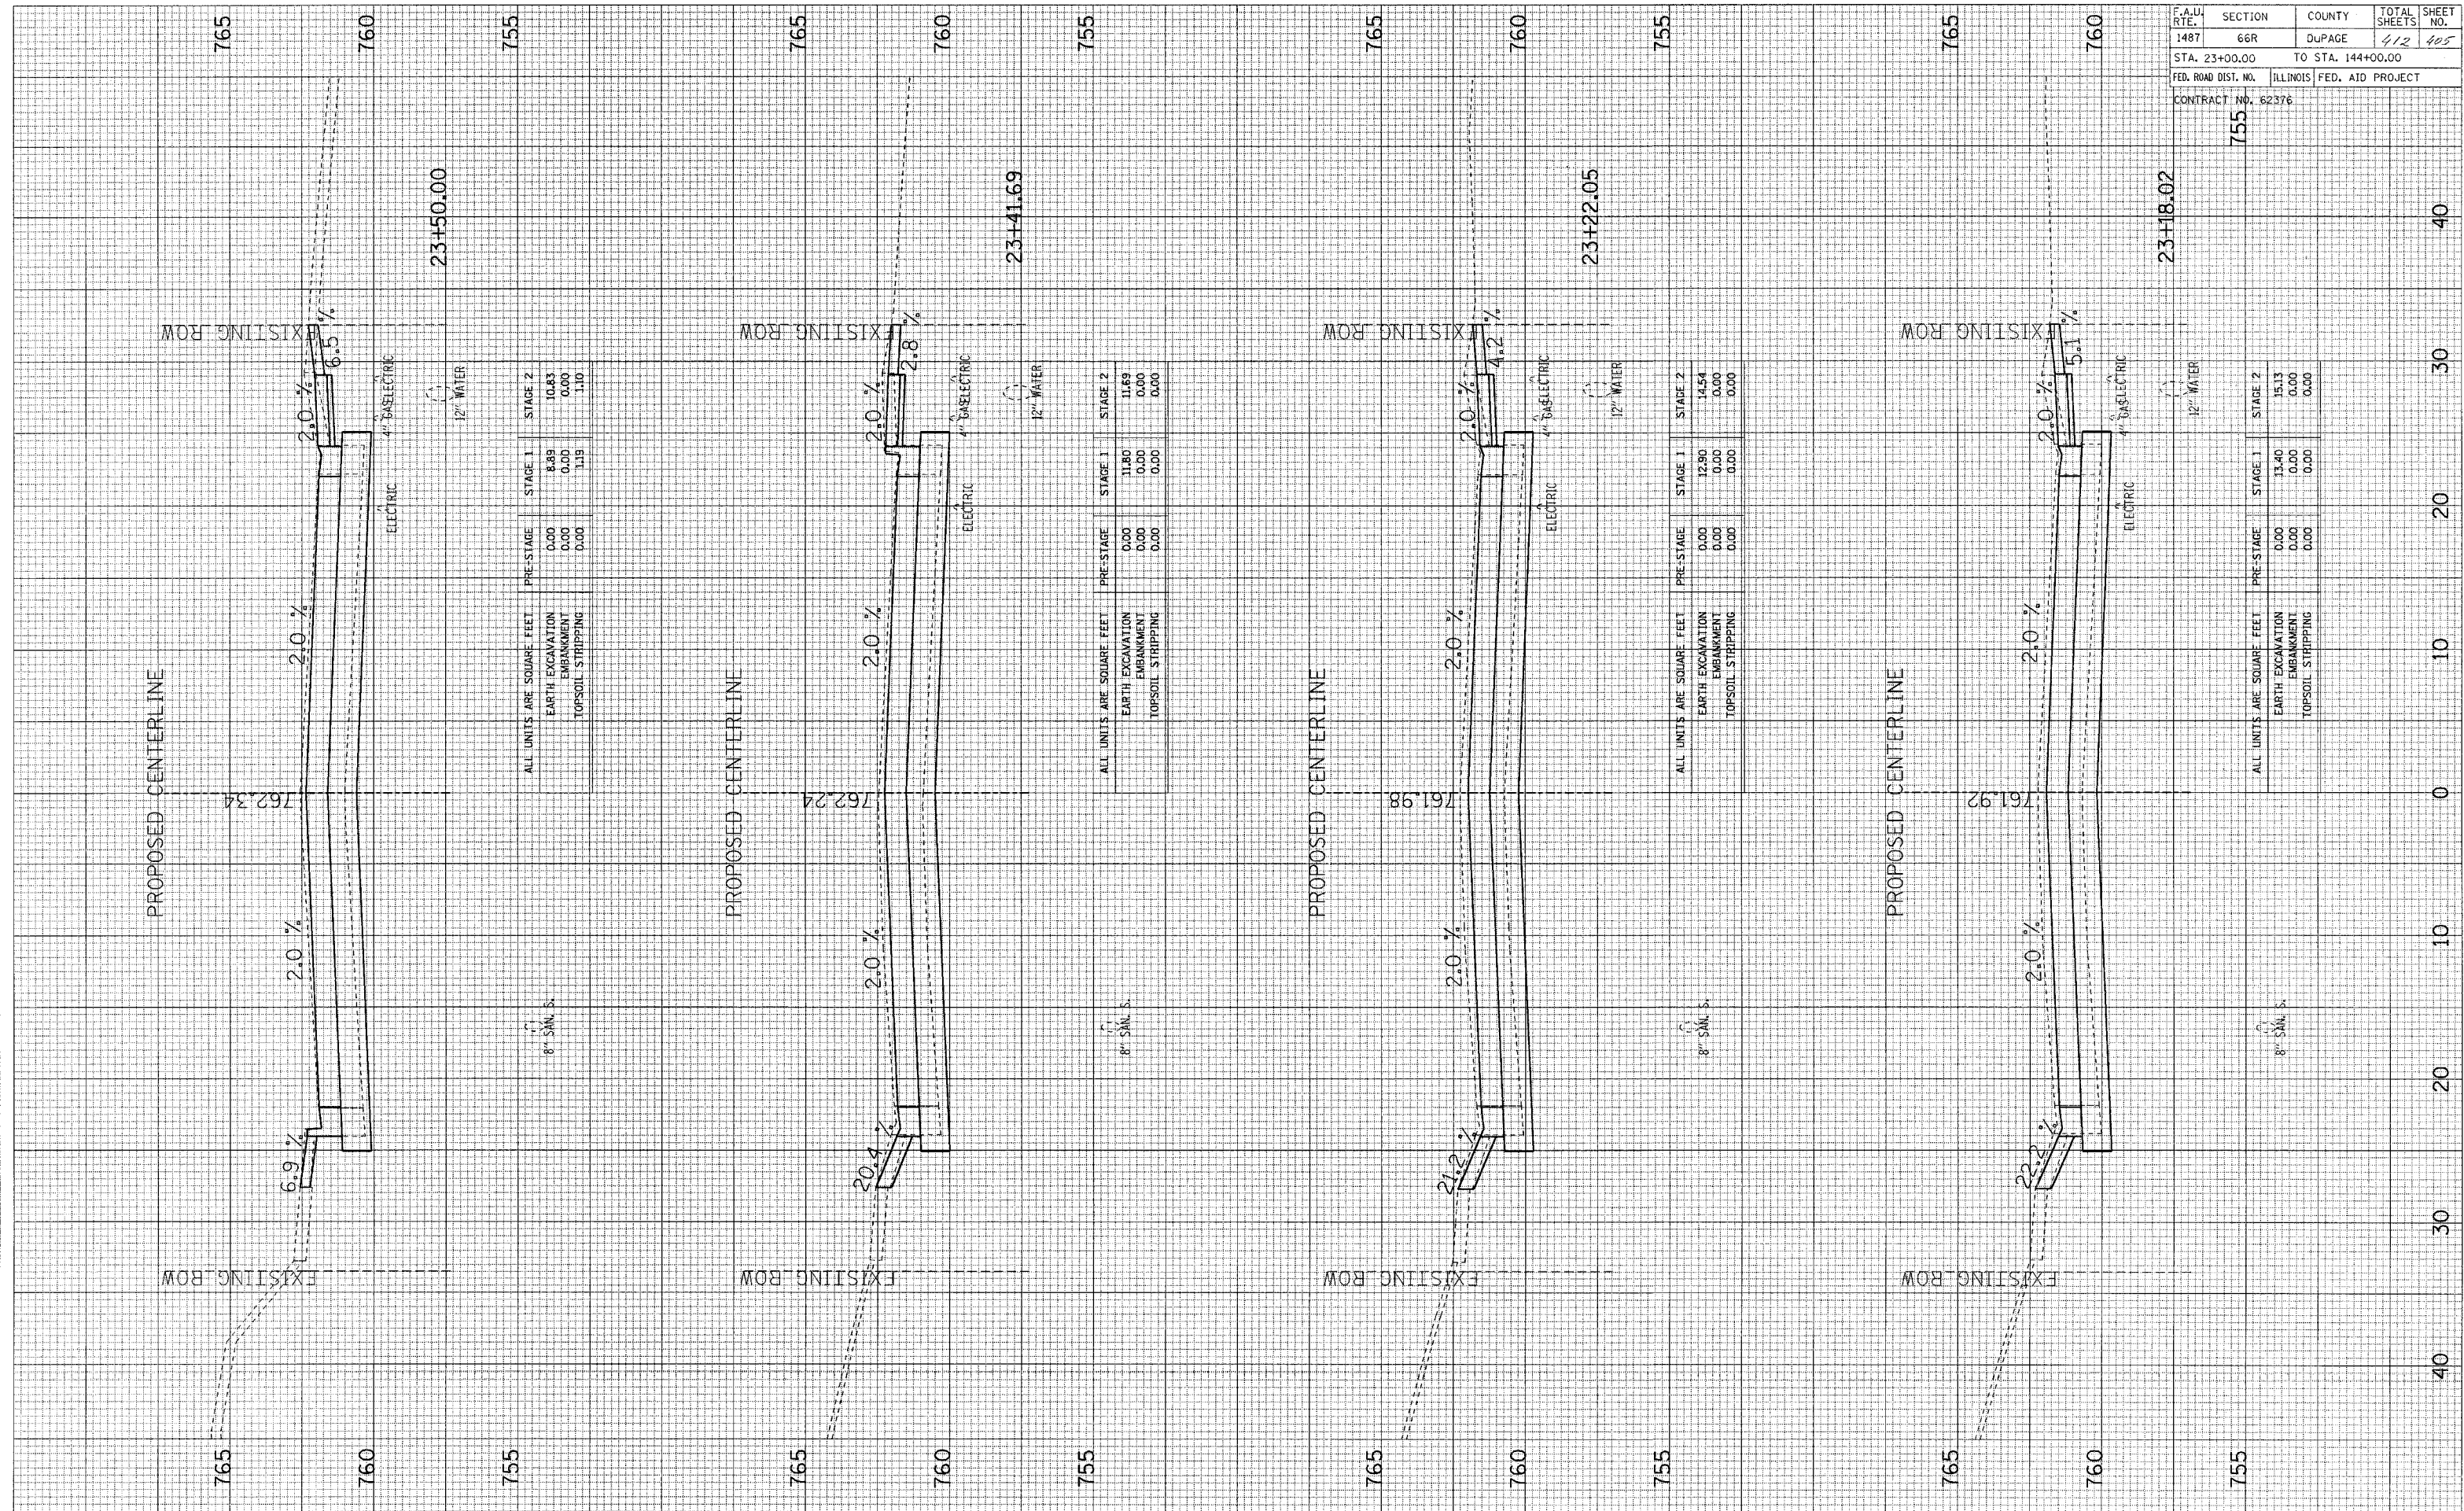

23+50.00

ALL UNITS ARE SQUARE FEET		PRE-STAGE	STAGE 1	STAGE 2
EARTH EXCAVATION	0.00	8.89	10.83	
EMBANKMENT	0.00	0.00	0.00	
TOPSOIL STRIPPING	0.00	1.19	1.10	

23+41.69

ALL UNITS ARE SQUARE FEET		PRE-STAGE	STAGE 1	STAGE 2
EARTH EXCAVATION	0.00	11.80	11.89	
EMBANKMENT	0.00	0.00	0.00	
TOPSOIL STRIPPING	0.00	0.00	0.00	

23+22.05

ALL UNITS ARE SQUARE FEET		PRE-STAGE	STAGE 1	STAGE 2
EARTH EXCAVATION	0.00	12.90	14.54	
EMBANKMENT	0.00	0.00	0.00	
TOPSOIL STRIPPING	0.00	0.00	0.00	

23+18.02

ALL UNITS ARE SQUARE FEET		PRE-STAGE	STAGE 1	STAGE 2
EARTH EXCAVATION	0.00	13.40	15.13	
EMBANKMENT	0.00	0.00	0.00	
TOPSOIL STRIPPING	0.00	0.00	0.00	