


F.A.U. RTE.	SECTION	COUNTY	TOTAL SHEETS	SHEET NO.
1487	66R	DUPAGE	412	411
STA. 23+80.00		TO STA. 144+00.00		
FED. ROAD DIST. NO.	ILLINOIS	FED. AID PROJECT		
CONTRACT NO. 62376				

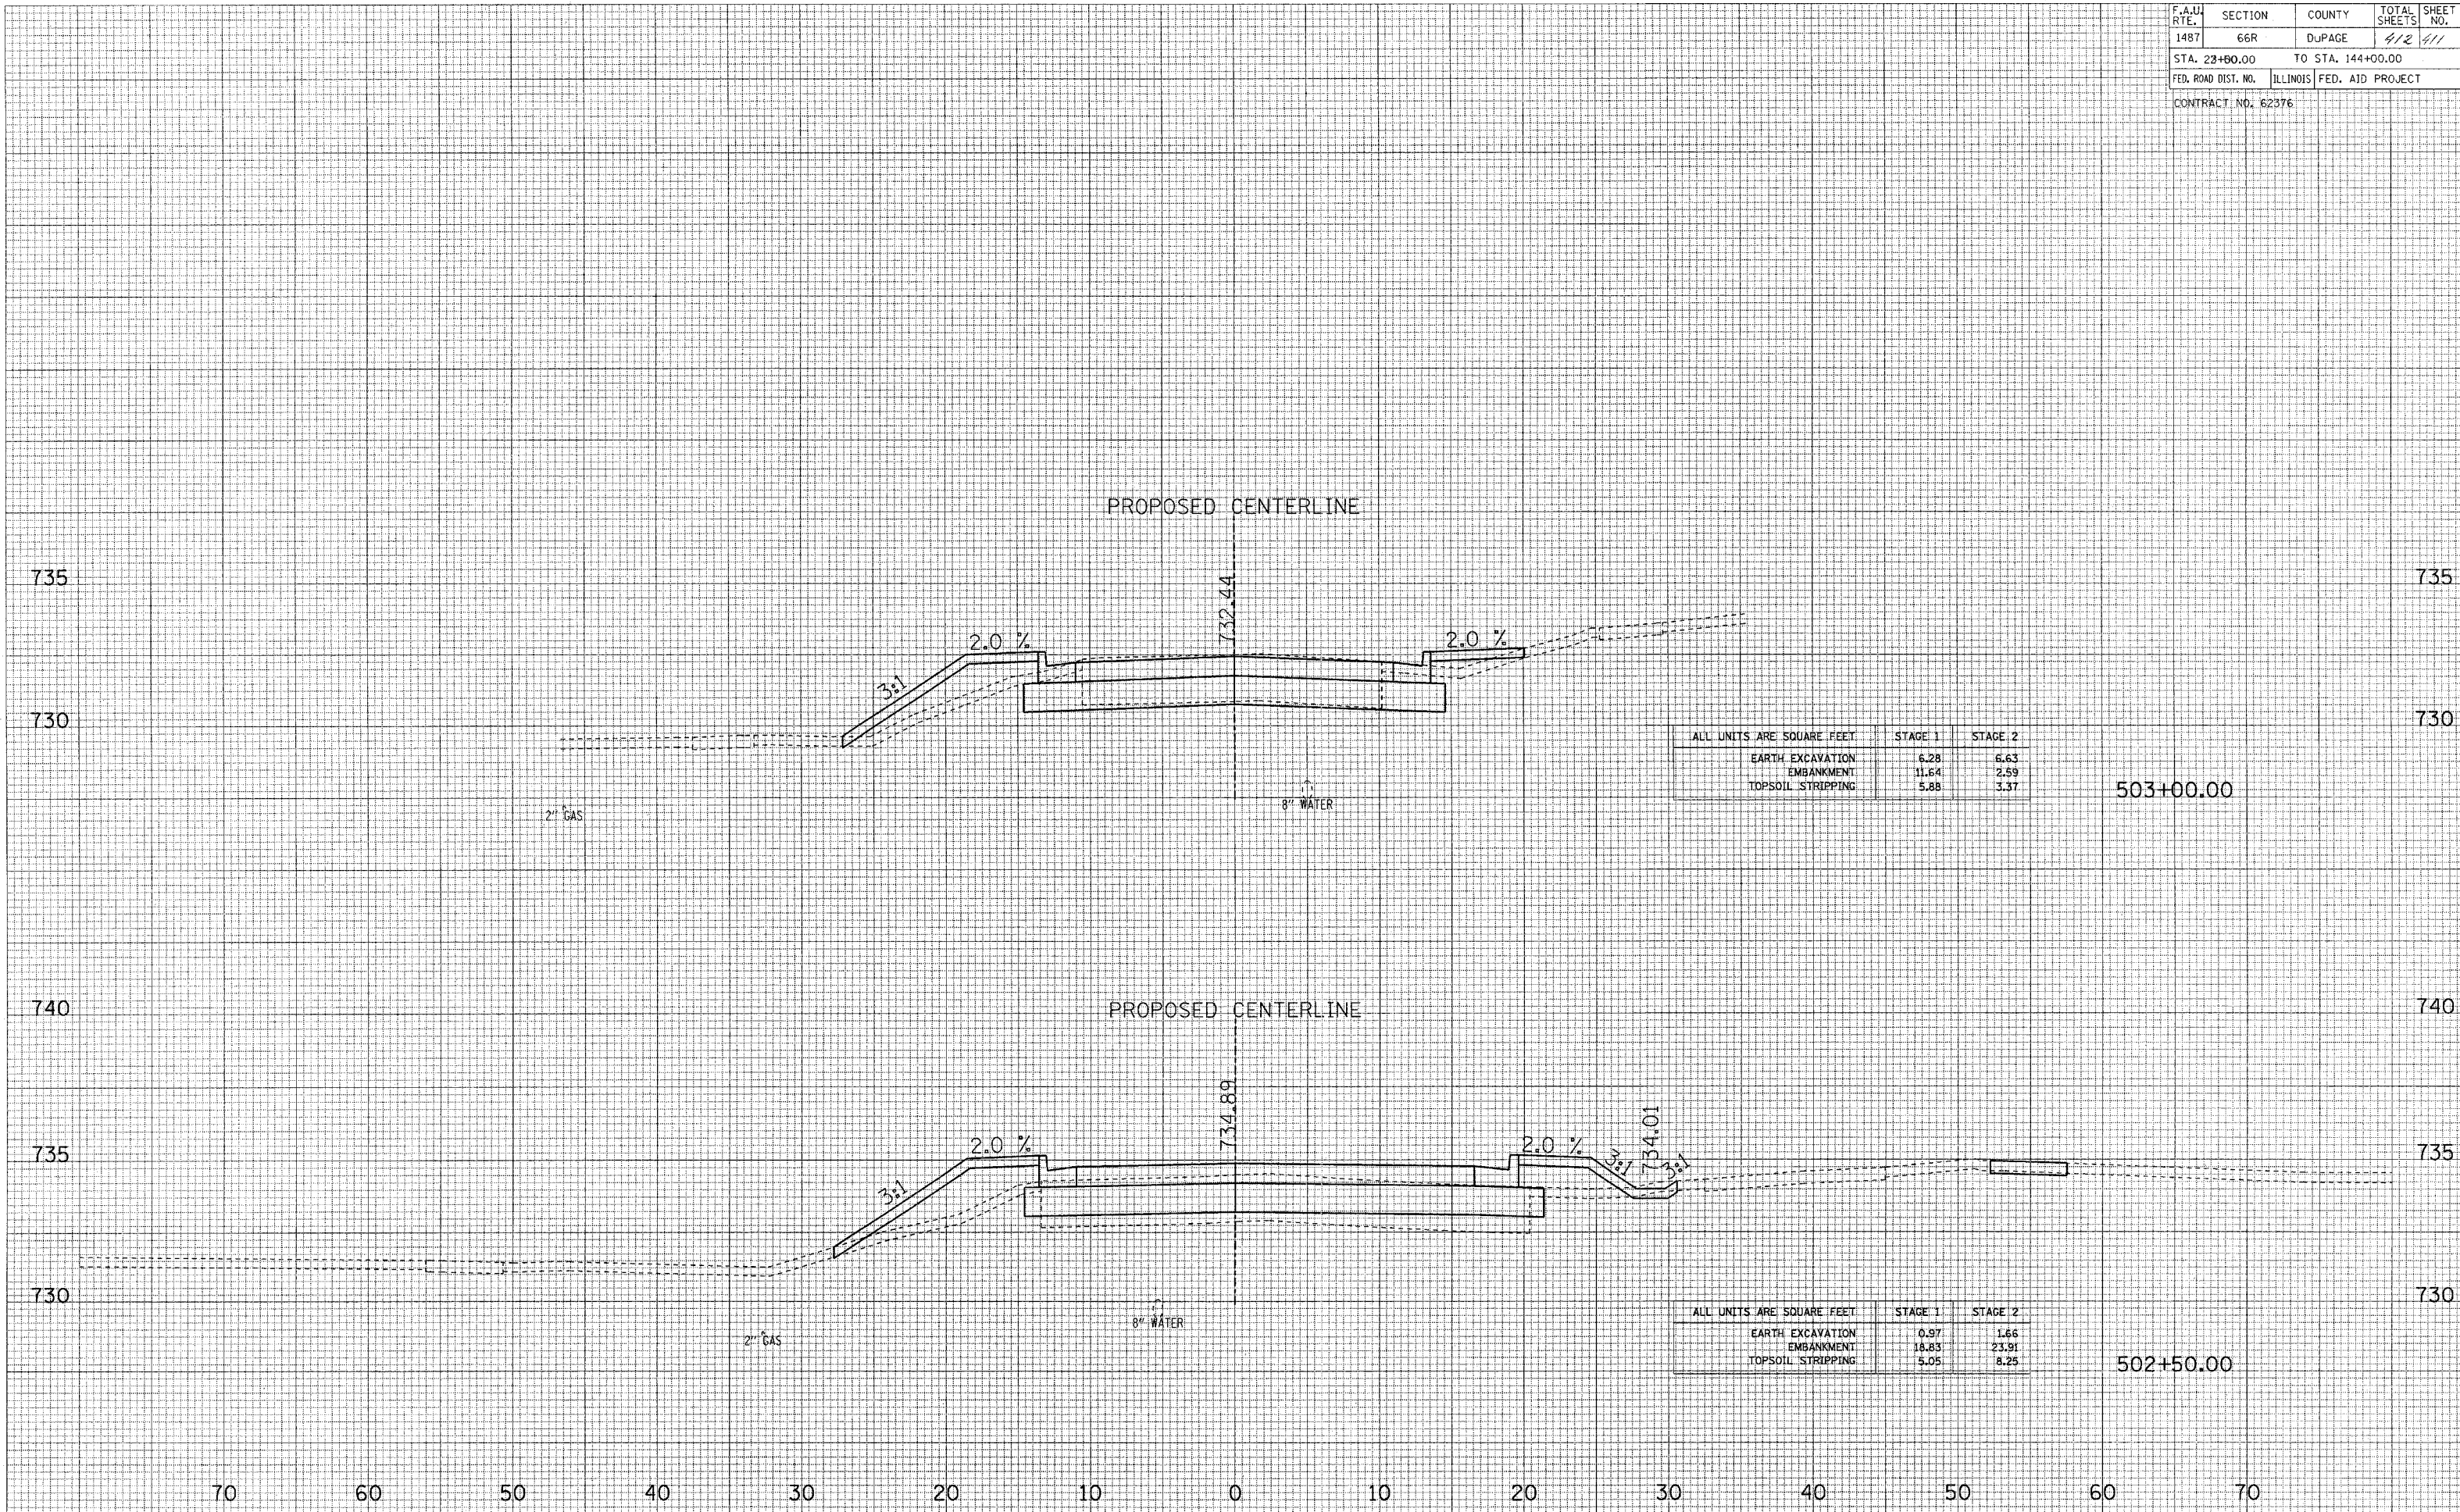

ALL UNITS ARE SQUARE FEET	STAGE 1	STAGE 2
EARTH EXCAVATION	6.28	6.63
EMBANKMENT	11.64	2.59
TOPSOIL STRIPPING	5.88	3.37

503+00.00

ALL UNITS ARE SQUARE FEET	STAGE 1	STAGE 2
EARTH EXCAVATION	0.97	1.66
EMBANKMENT	18.83	23.91
TOPSOIL STRIPPING	5.05	8.25

502+50.00

NORFOLK AVENUE/COE ROAD CROSS SECTIONS