


CONTRACT 62695

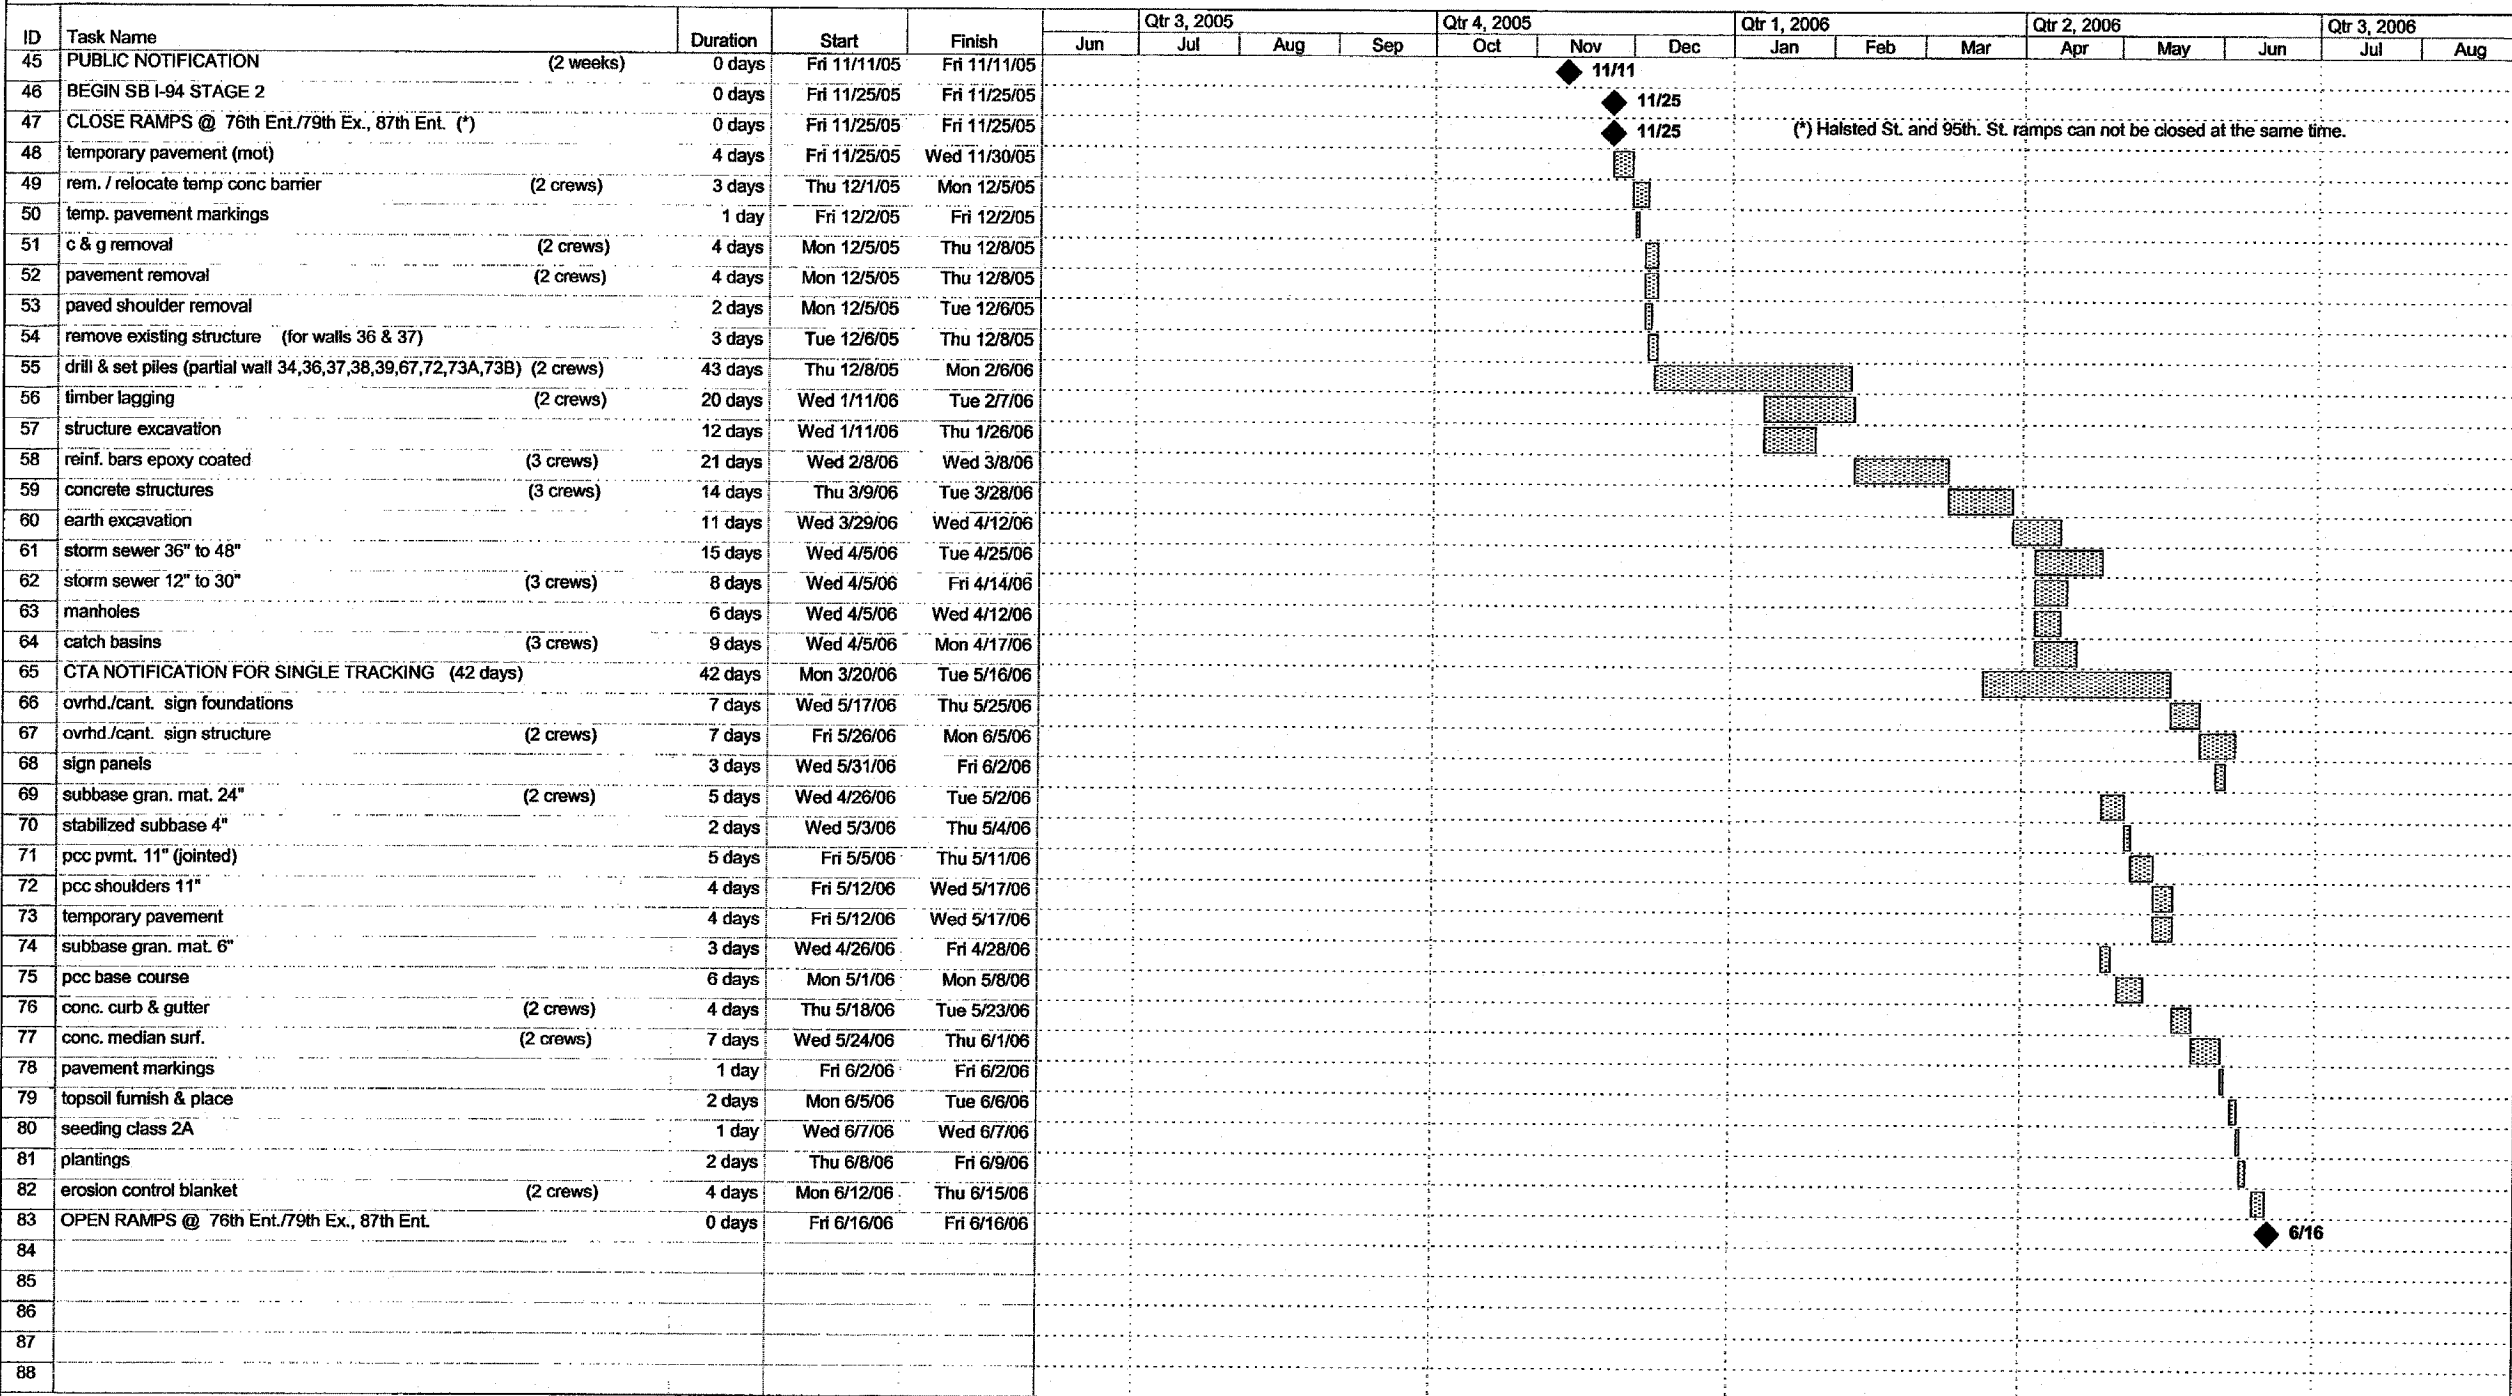

Project: 17B Construction Schedule
Date: Tue 3/29/05

Task Progress Summary External Tasks Deadline
 Split Milestone Project Summary External Milestone

REVISIONS	
NAME	DATE

ILLINOIS DEPARTMENT OF TRANSPORTATION
F.A.I. 94 (DAN RYAN EXPRESSWAY)

SUGGESTED CONSTRUCTION SEQUENCE
SHEET 2 OF 4

SCALE: NONE DRAWN BY: JPA
DATE: MARCH 25, 2005 CHECKED BY: MAG

03/30/2005 11:33:24 AM