



CONTRACT 62695

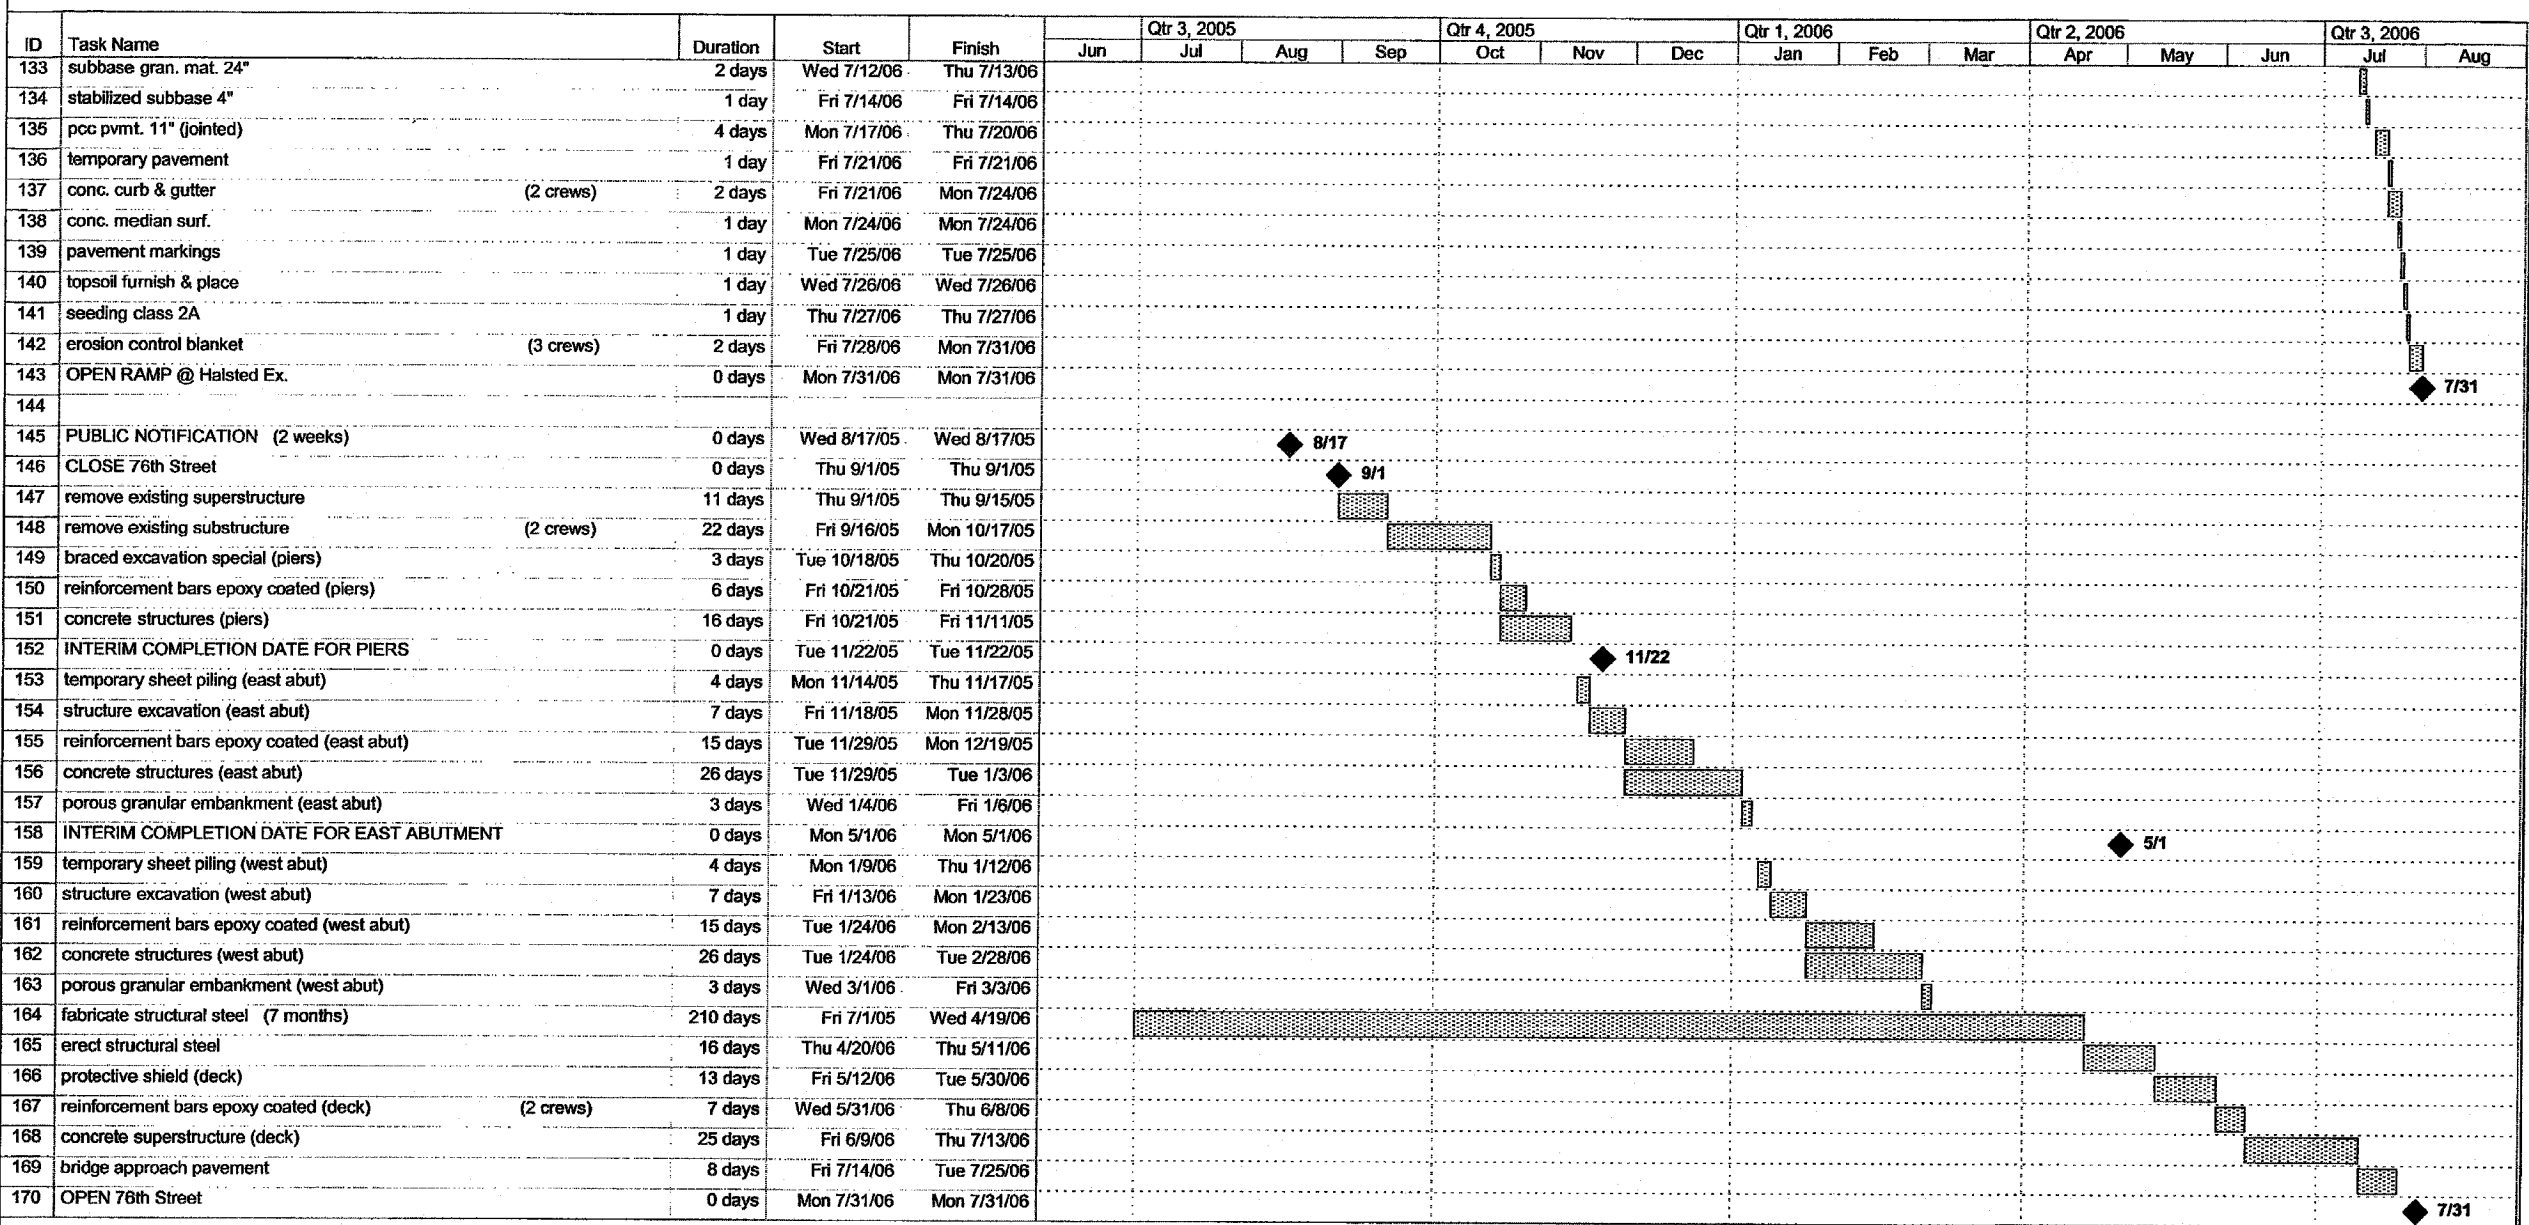

Project: 17B Construction Schedule
Date: Tue 3/29/05

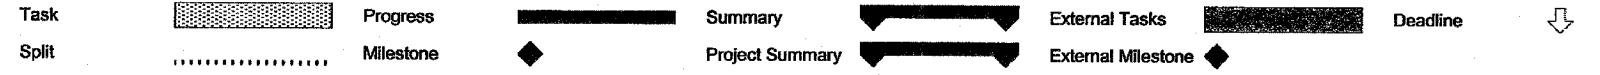

REVISIONS	
NAME	DATE

03/30/2005 11:33:28 AM