



DRAWING NO. _____
 PROJECT NO. _____
 SHEET NO. _____
 DATE _____
 BY _____
 CHECKED BY _____
 APPROVED BY _____

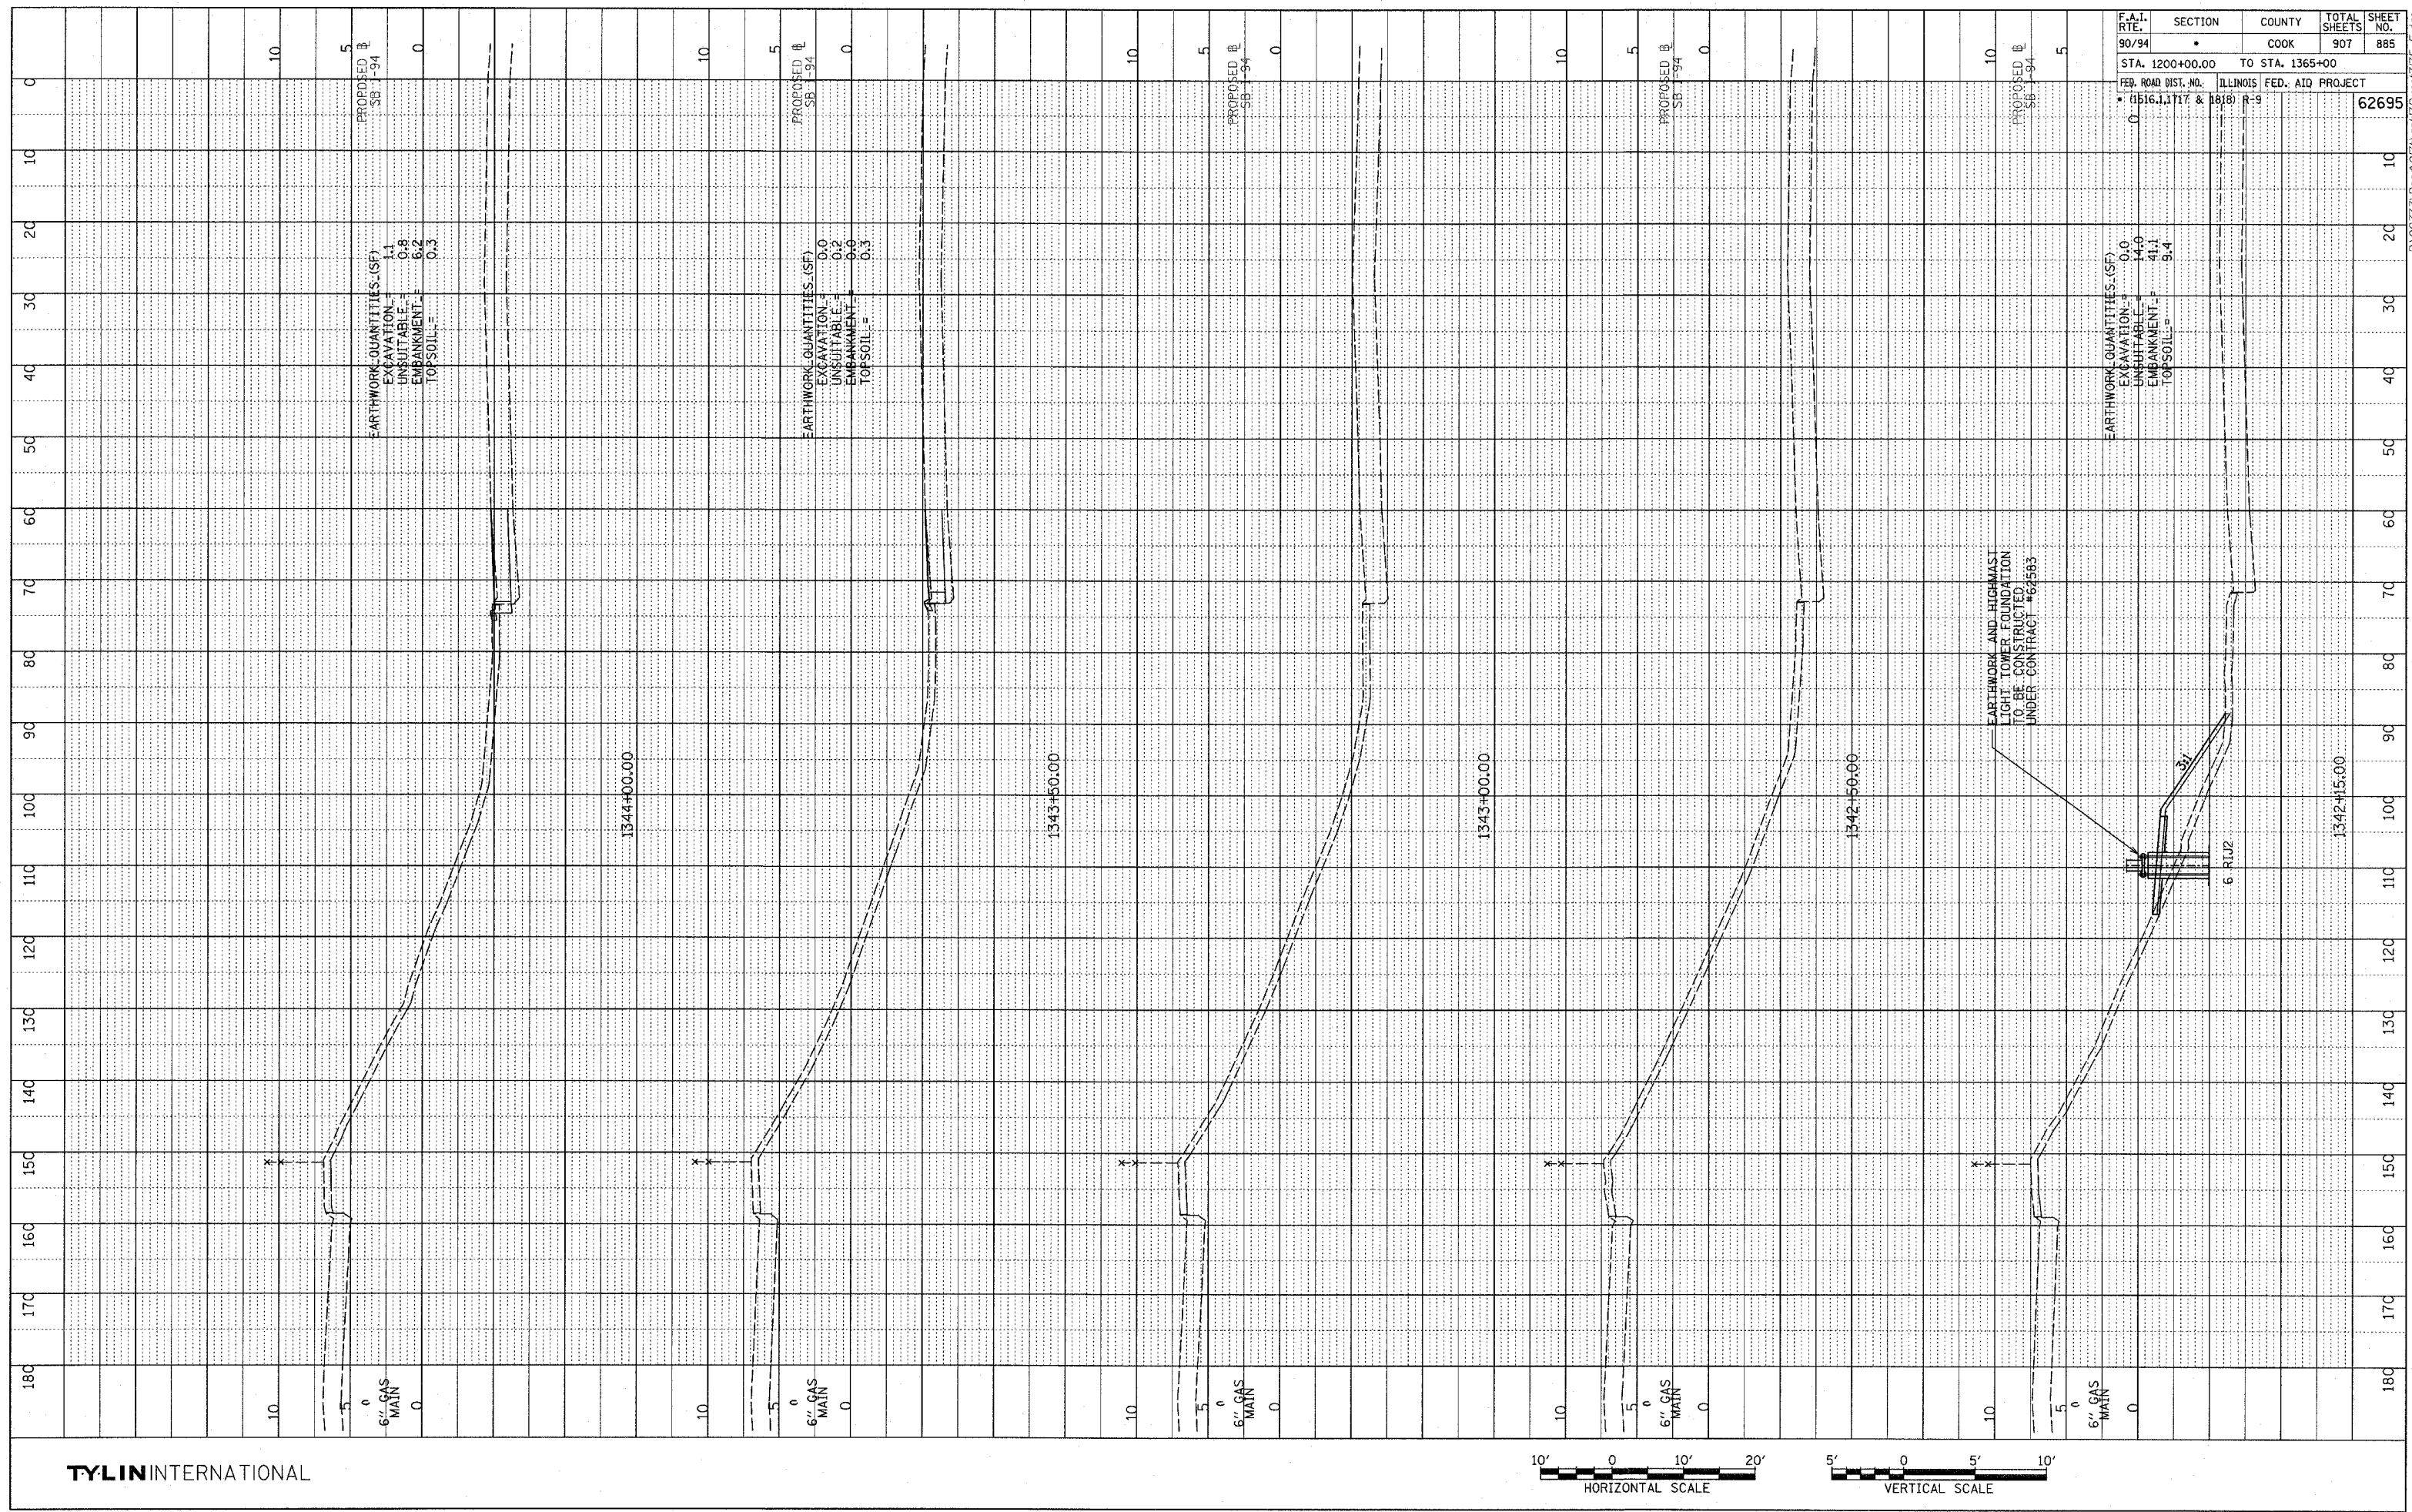

TYLIN INTERNATIONAL

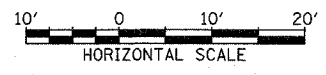

P:\0231\3\Road\01\Bypk\Bypk17.5-F.dgn