



NOTE BOOK  
 PLOTTED  
 CHECKED  
 STRUCTURE NOTATION CHKO  
 NO. \_\_\_\_\_

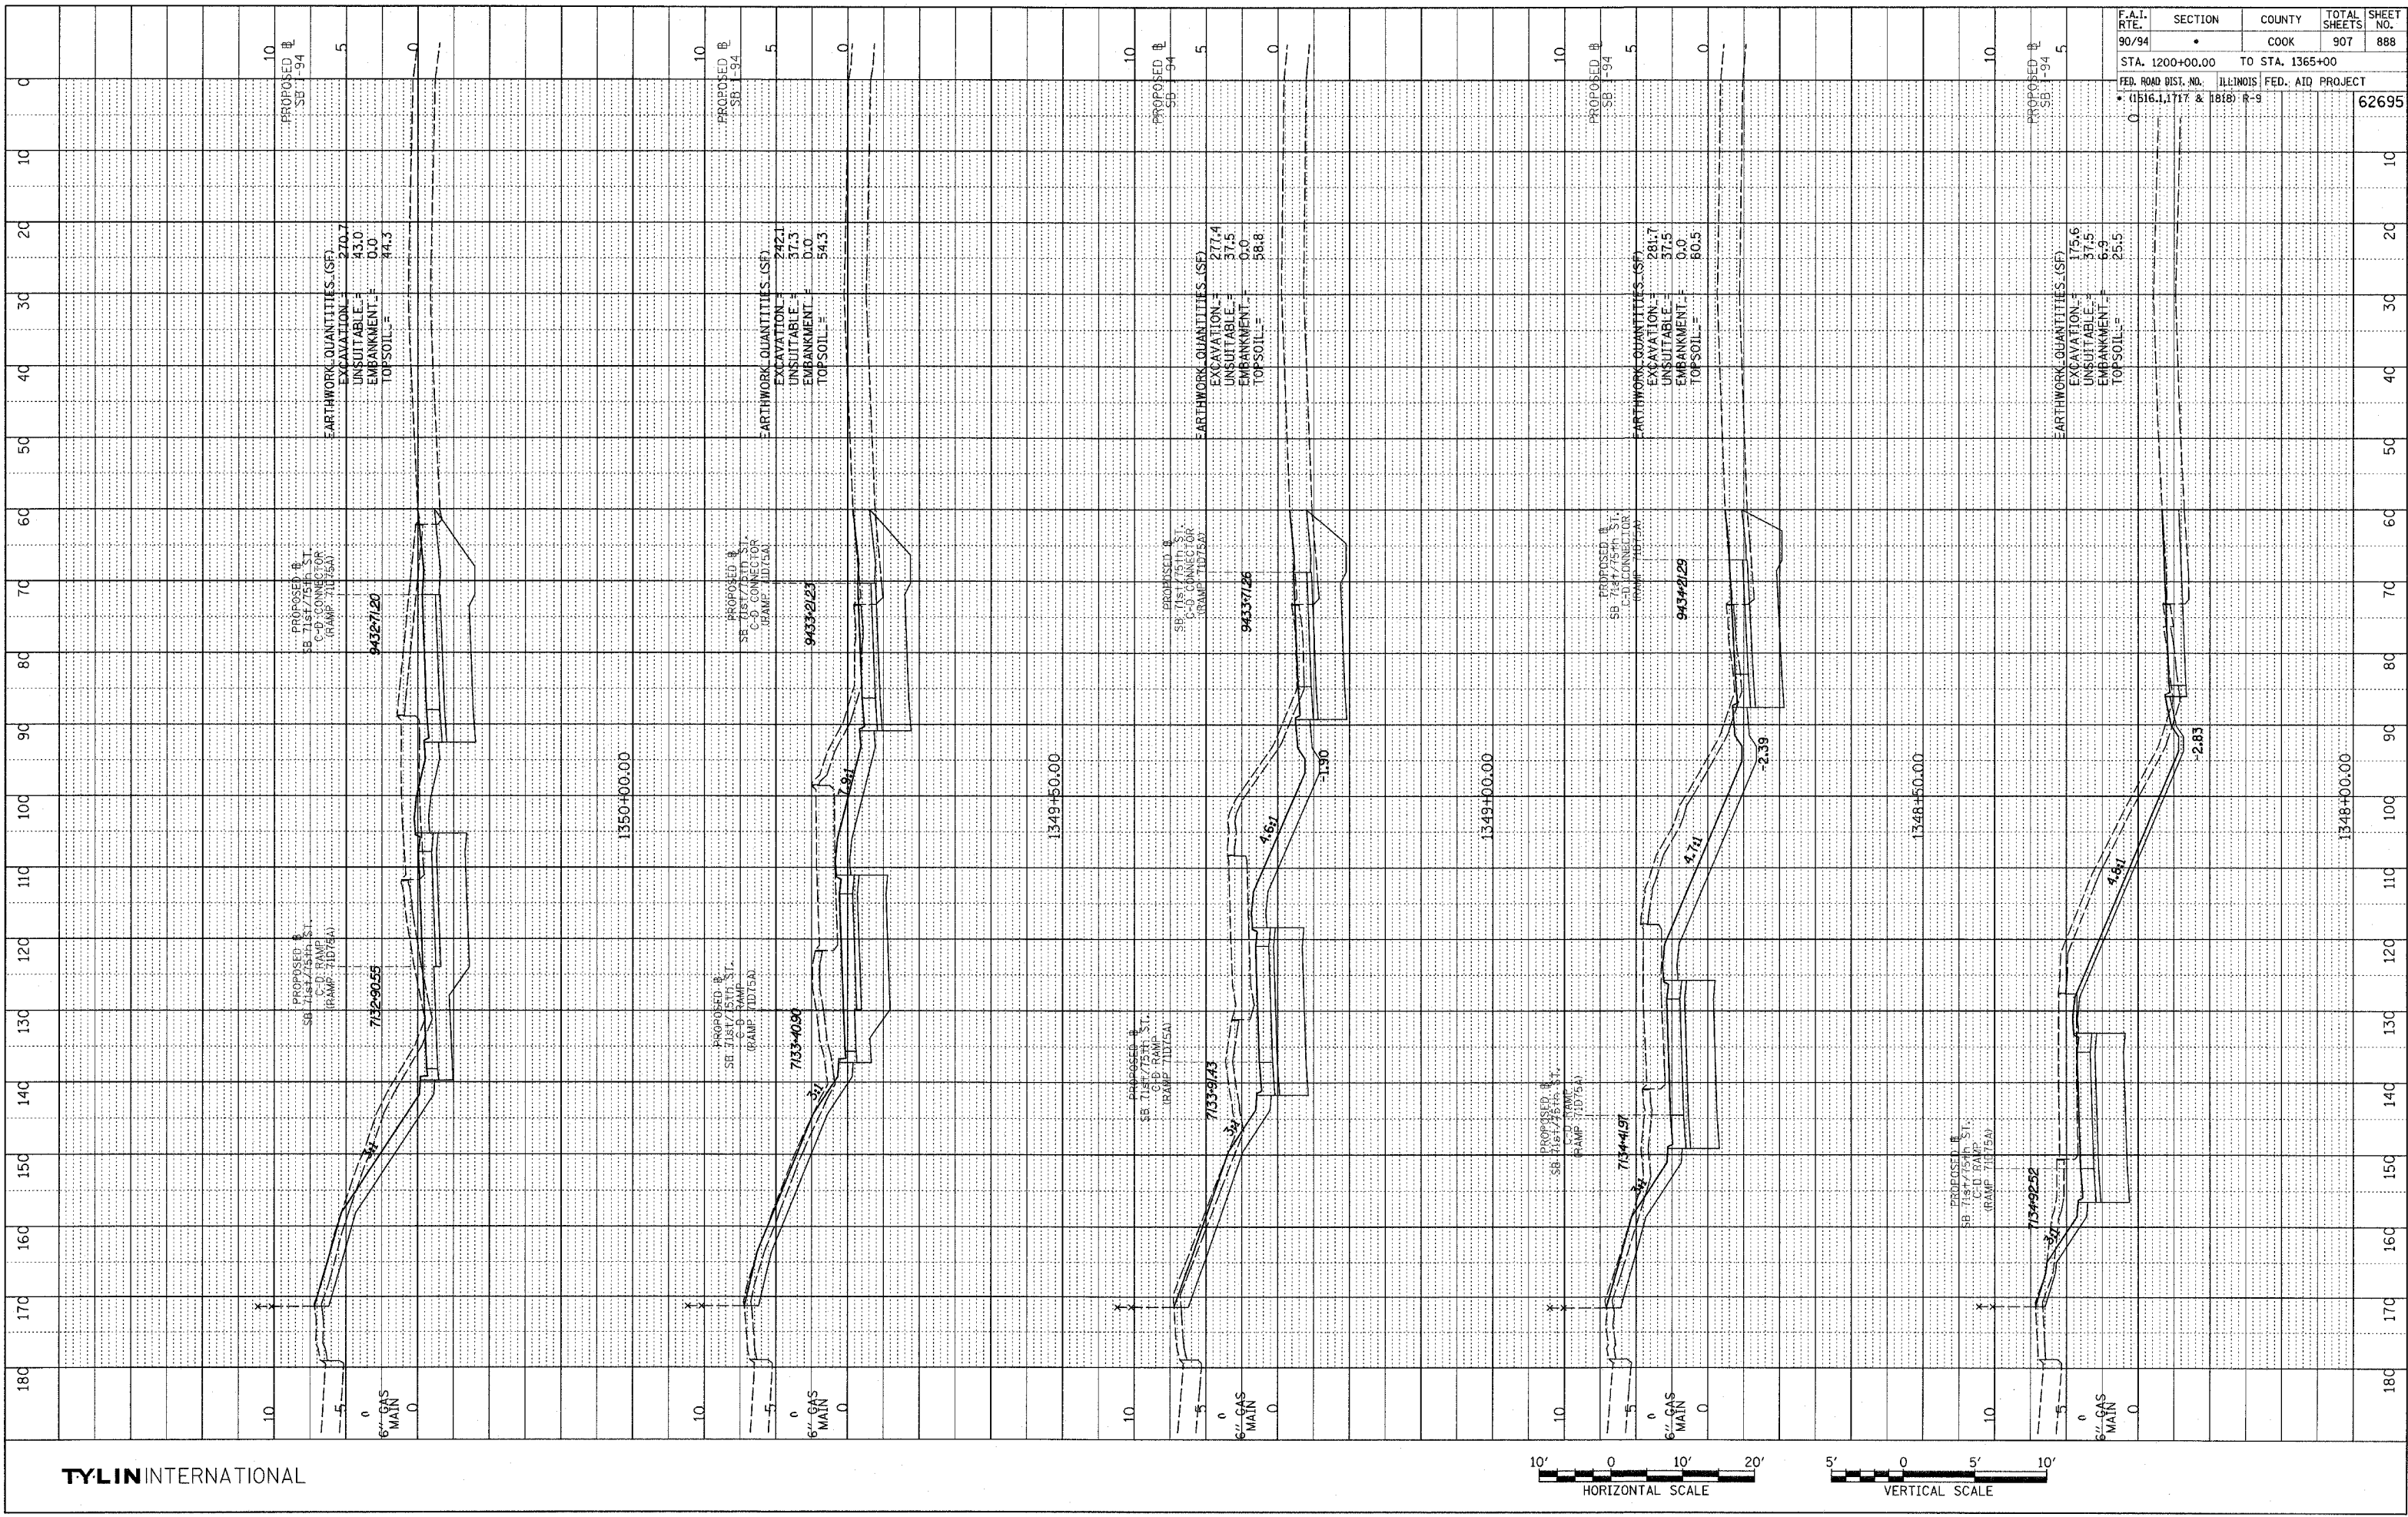

TYLIN INTERNATIONAL

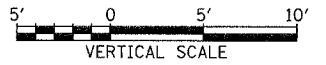

F.A.I. RTE.	SECTION	COUNTY	TOTAL SHEETS	SHEET NO.
90/94	•	COOK	907	888
STA. 1200+00.00		TO STA. 1365+00		
FED. ROAD DIST. NO.		ILLINOIS FED. AID PROJECT		
• (1516.1, 1717 & 1818) R-9				62695

P:\02373\Road\70\plan\7\Basshi175.F.dgn