



NOTE BOOK
 NO. _____
 PLOTTED
 GRADING
 STRUCTURE NOTATIONS CHFD

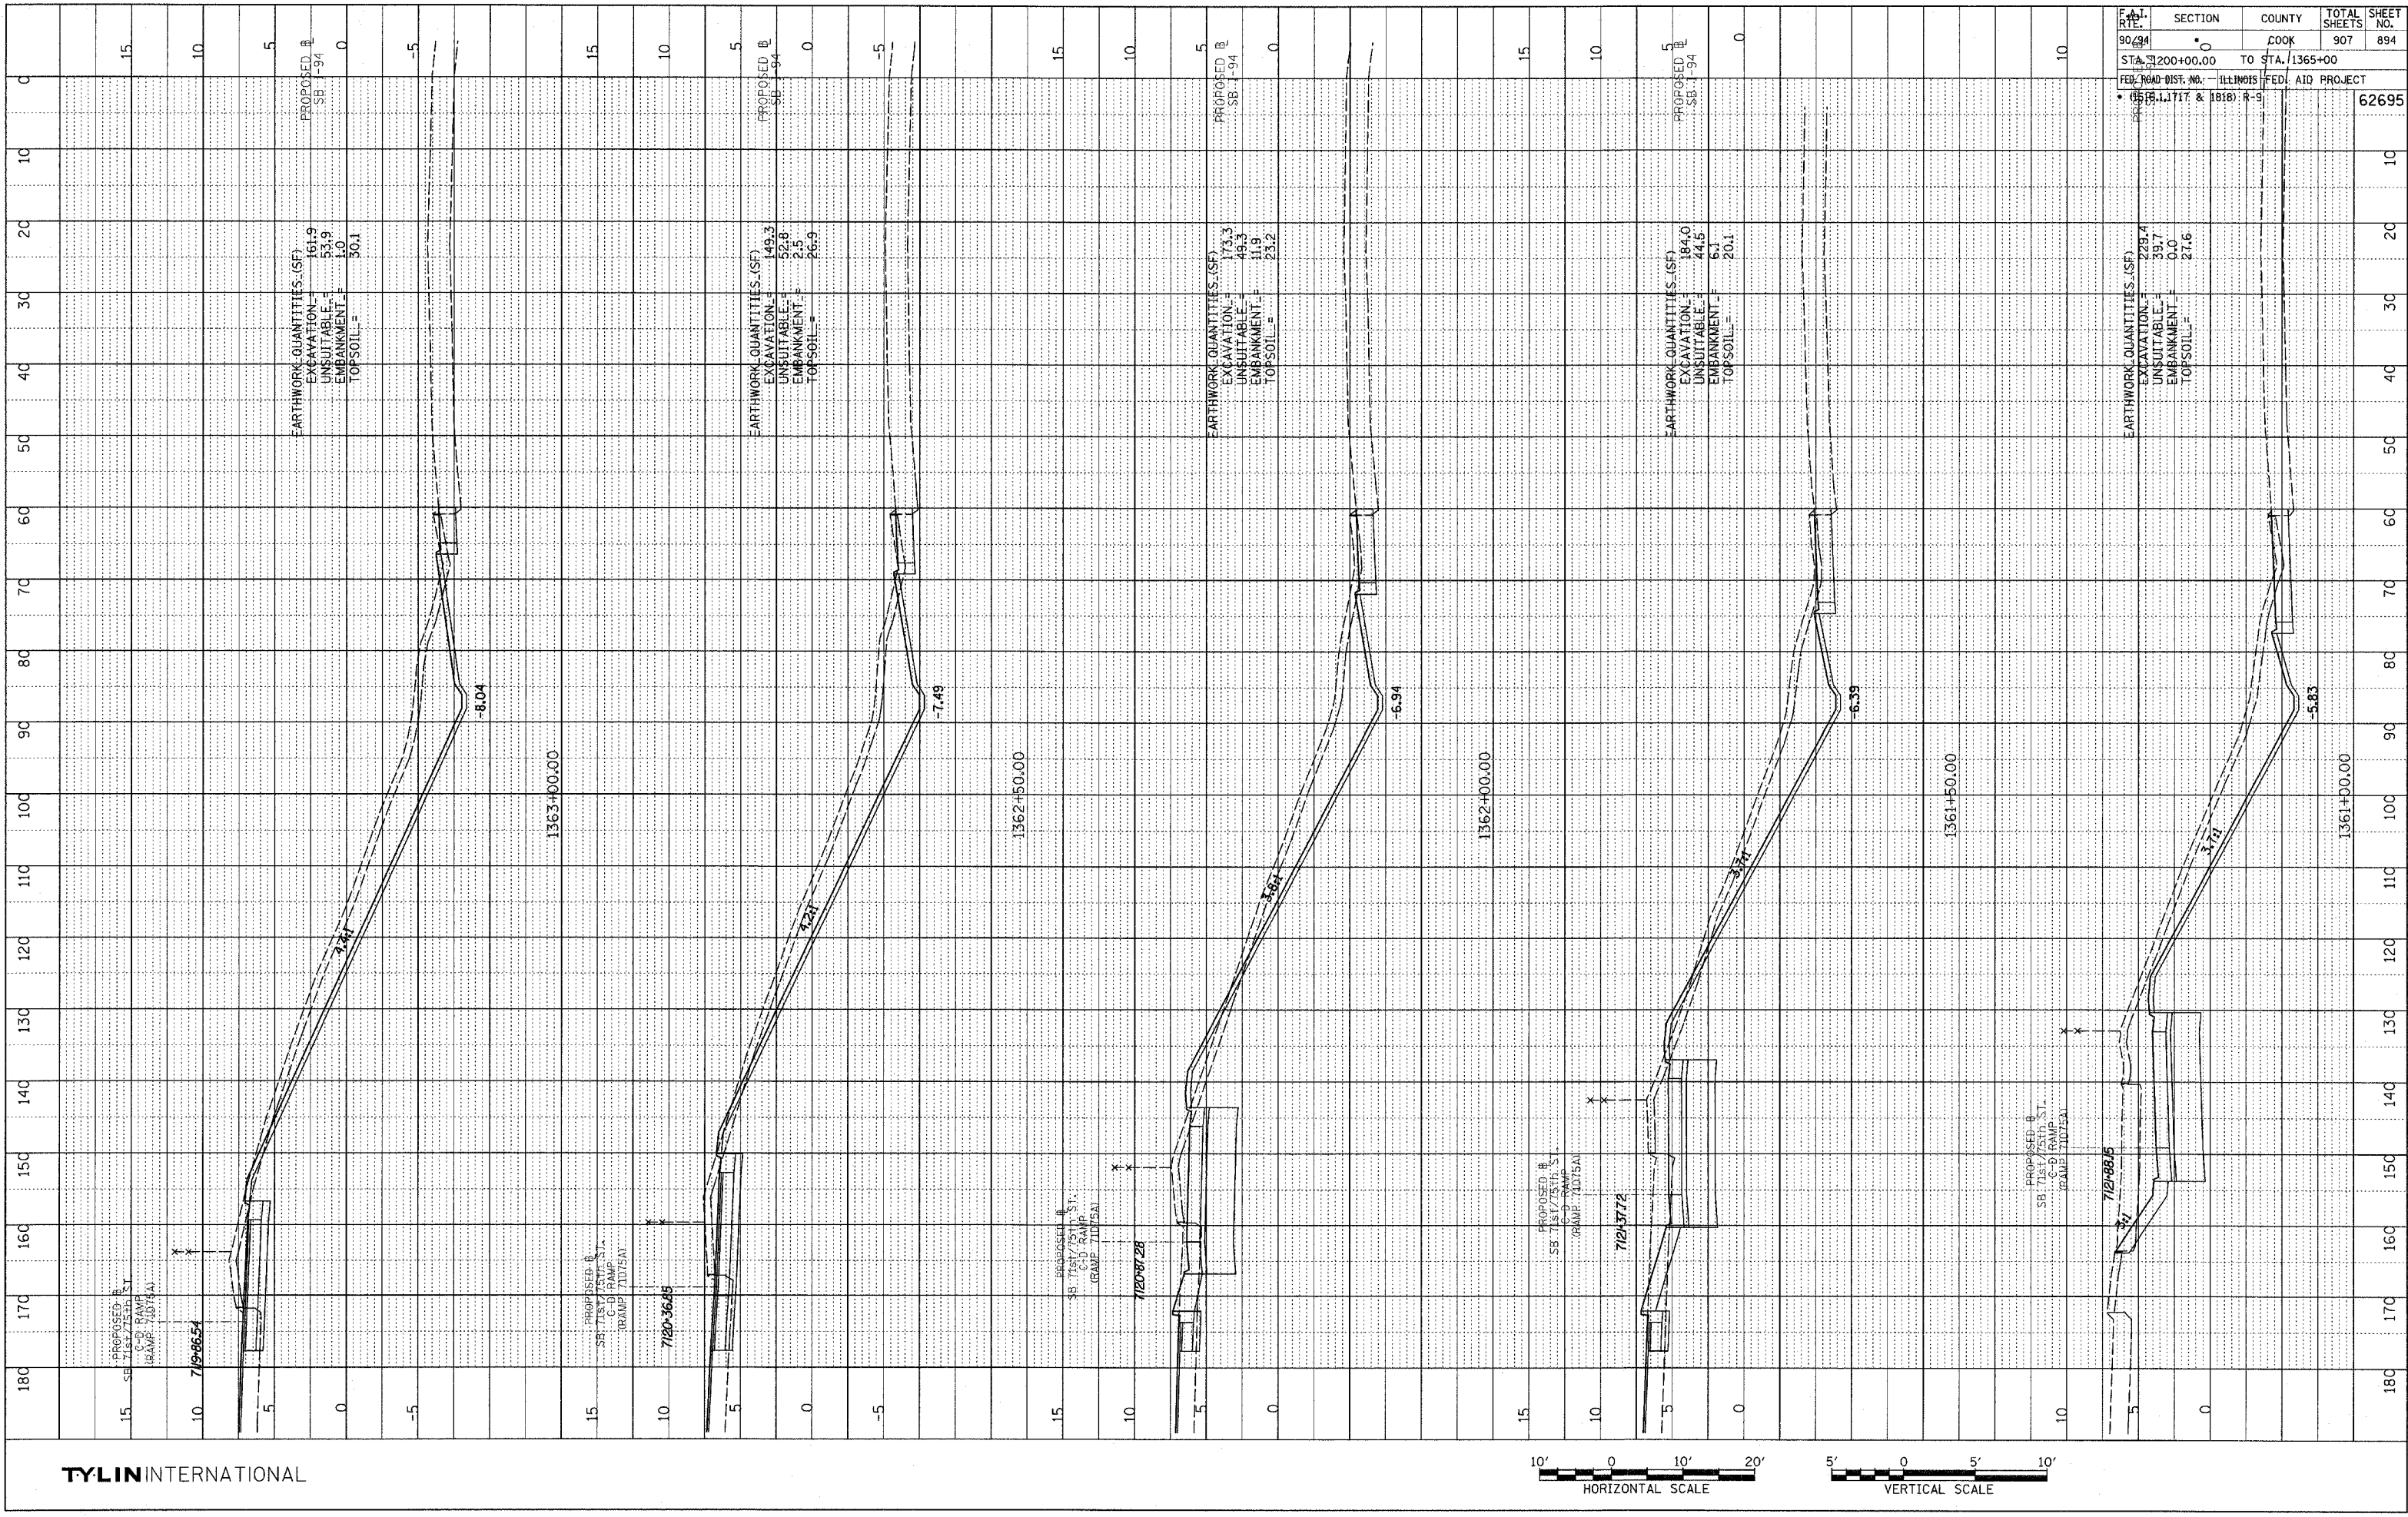

| SECTION | COUNTY | TOTAL SHEETS | SHEET NO. |
|---------|--------|--------------|-----------|
| 0 | COOK | 907 | 894 |

STA. 1360+00.00 TO STA. 1365+00.00
 FED. ROAD DIST. NO. - ILLINOIS FED. AID PROJECT
 PROJECT NO. 11717 & 1818 R-9
 62695

TYLIN INTERNATIONAL

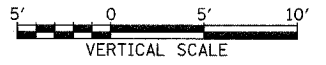

P:\02313\Food\CTD\Bgm\T\Bass\T15.F.dgn