



CONTRACT 62695

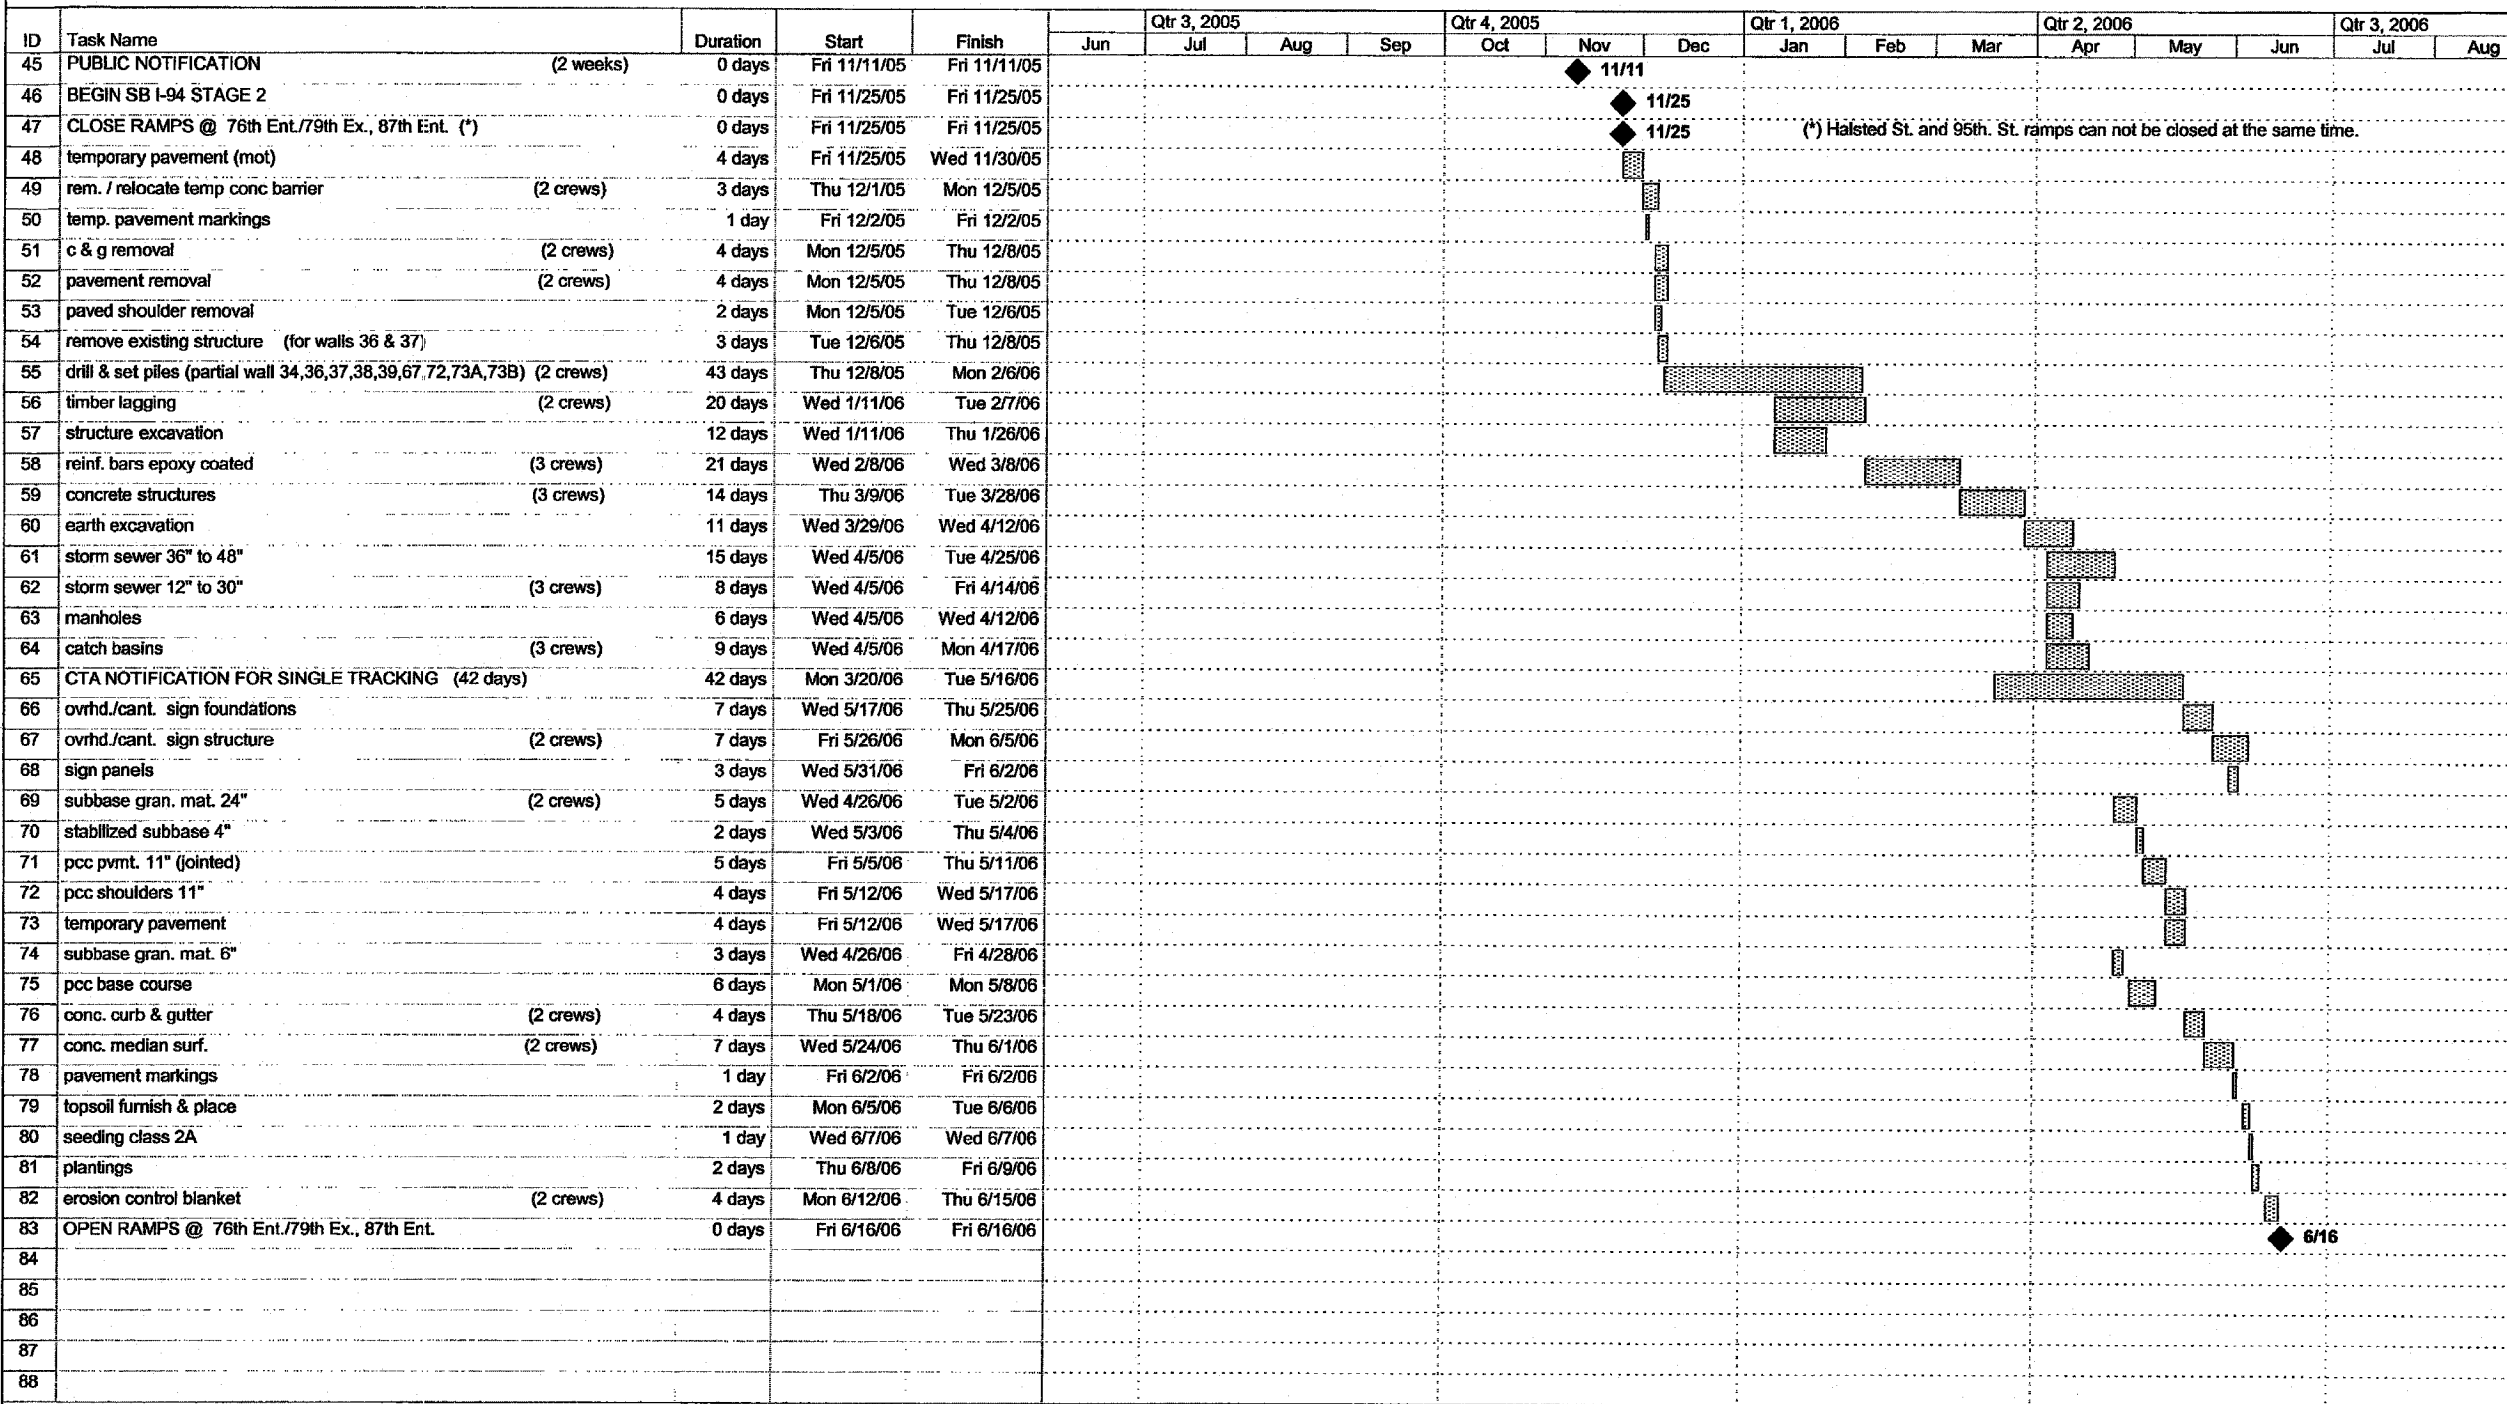

Project: 17B Construction Schedule  
Date: Tue 3/29/05

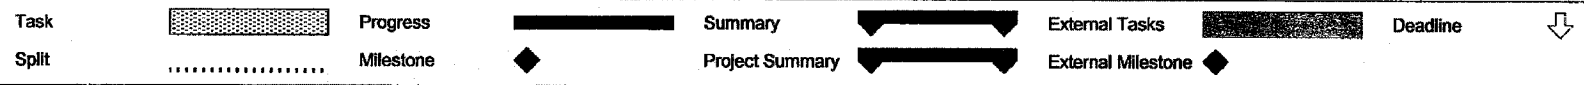

**FOR INFORMATION ONLY**

REVISIONS	
NAME	DATE

ILLINOIS DEPARTMENT OF TRANSPORTATION  
F.A.I. 94 (DAN RYAN EXPRESSWAY)

SUGGESTED CONSTRUCTION SEQUENCE  
CONTRACT #62695 (17B)  
SHEET 2 OF 4

SCALE: NONE DRAWN BY: JPA  
DATE: APRIL 15, 2005 CHECKED BY: MAG

4/14/2005 7:32:4 AM