


F.A.I. RTE.	SECTION	COUNTY	TOTAL SHEETS	SHEET NO.
80	(32, 47-4)RA-1	GRUNDY	5	1
FED. ROAD DIST. NO. 1		ILLINOIS	FED. AID PROJECT	

**STATE OF ILLINOIS
DEPARTMENT OF TRANSPORTATION
DIVISION OF HIGHWAYS
PROPOSED
HIGHWAY PLANS**

**FAI ROUTE 80 (I-80)
SECTION (32, 47-4)RA-1**

**GRUNDY COUNTY
C-93-016-05
REST AREA REPAIR**

**PROJECT LOCATION
THREE RIVERS REST AREA
EAST BOUND & WEST BOUND**

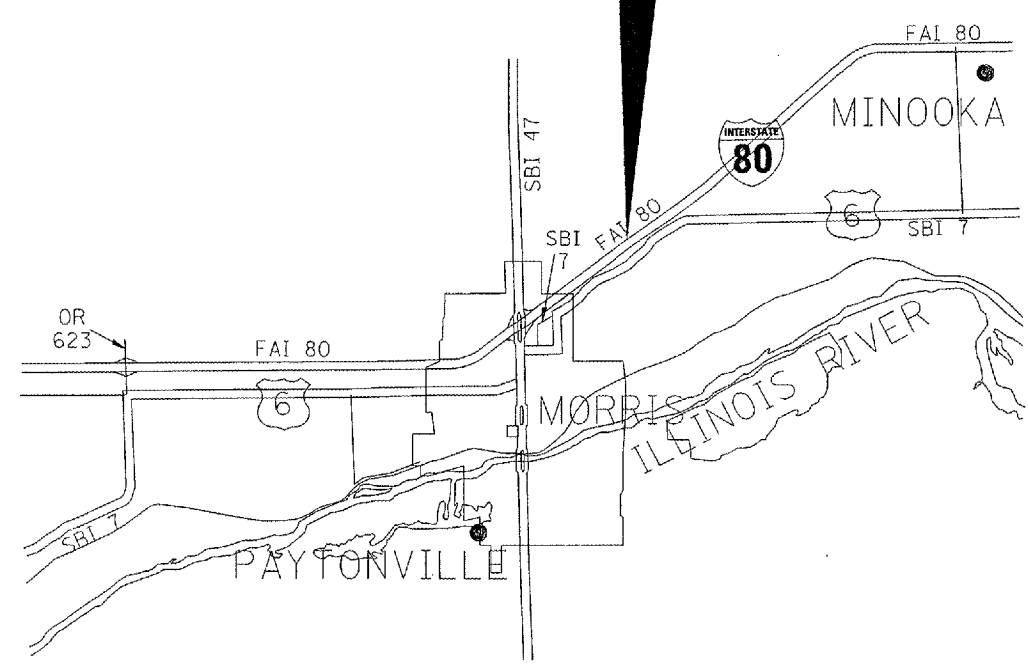

INDEX OF SHEETS

1. COVER SHEET
2. GENERAL NOTES
3. SUMMARY OF QUANTITIES
4. FLOOR PLAN
5. ROOF PLAN

STANDARDS

702001-05 TRAFFIC CONTROL DEVICES


MICROFILMED _____
 REEL NUMBER _____
 AWARDED _____
 RESIDENT ENGINEER _____
 AS BUILT CHANGES WERE MADE
 ON THE FOLLOWING SHEETS _____

J.U.L.I.E.
 JOINT UTILITY LOCATION INFORMATION FOR EXCAVATION
 1-800-892-0123

DISTRICT 3 NO. (815) 434-6131 *CONTRACT 66539*

PROJECT ENGINEER: TOM HUFNAGEL (815) 434-8418
 UNIT CHIEF: RON WOODSHANK (815) 434-8419

D-93-018-05

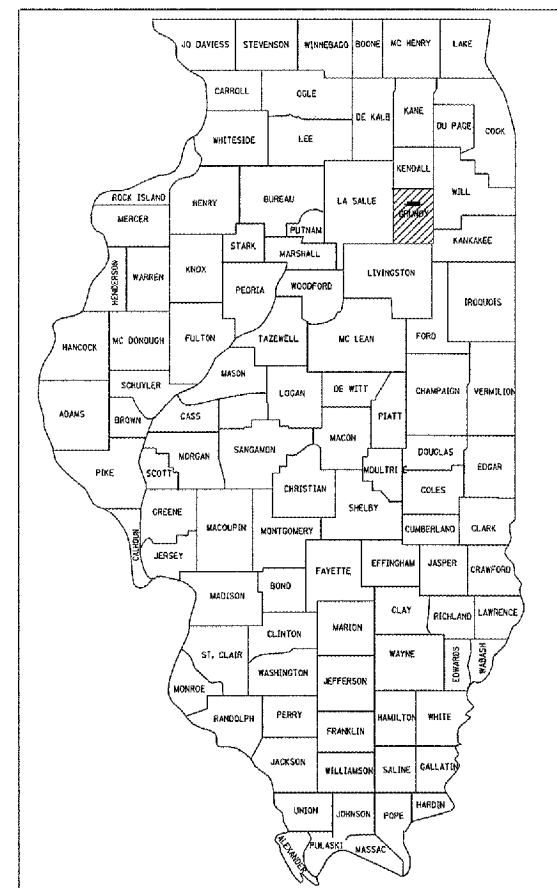

LOCATION OF SECTION INDICATED THUS: [shaded box]

**STATE OF ILLINOIS
DEPARTMENT OF TRANSPORTATION
DIVISION OF HIGHWAYS**

SUBMITTED 3/29 2005
Gregory Z. Monte
 DEPUTY DIRECTOR OF HIGHWAYS-REGION ENGINEER
May 13 2005
Mike Hurd
 ENGINEER OF DESIGN AND ENVIRONMENT
May 13 2005
Victor Modier
 DIRECTOR, DIVISION OF HIGHWAYS

PRINTED BY THE AUTHORITY
OF THE STATE OF ILLINOIS

FEBRUARY 14, 2005 / REST AREA/THREE RIVERS/DETAILS.DGN

F.A.J. RTE.	SECTION	COUNTY	TOTAL SHEETS	SHEET NO.
80	132, 47-4RA-1	GRUNDY	5	2
FED. ROAD DIST. NO. ,		ILLINOIS	FED. AID PROJECT	

GENERAL NOTES:

Plan dimensions and details relative to the existing roadway and structure have been taken from existing plans and are subject to nominal construction variations. It shall be the contractor's responsibility to verify such dimensions and details in the field and to make necessary approved adjustments prior to construction or ordering of materials. Such variations shall not be cause for additional compensation for a change in the scope of the work, however, the contractor will be paid for the quantity actually furnished at the unit price bid for the work.

The contractor shall be responsible for protecting utility property from construction operations as outlined in Article 107.31 of the Standard Specifications. The "Julie" Number is 1-800-892-0123. A minimum of forty-eight (48) hours advance notice is required.

Any reference to a standard in these plans shall be interpreted to mean the edition as indicated by the subnumber listed on the index of sheets or the copy of the standard included in these plans.

STATE OF ILLINOIS
DEPARTMENT OF TRANSPORTATION
DISTRICT THREE

DATE: 4/11/2005

PREPARED BY: *Bruce A. Kuebler*
DISTRICT OPERATIONS ENGINEER

EXAMINED BY: *Harold J. Jorgensen*
DISTRICT CONSTRUCTION ENGINEER

Thomas R. Sancken *DB*
DISTRICT STUDIES & PLANS ENGINEER

Kenneth R. Long
DISTRICT MATERIALS ENGINEER

REVISIONS	
NAME	DATE

ILLINOIS DEPARTMENT OF TRANSPORTATION

GENERAL NOTES

INTERSTATE 80
THREE RIVERS REST AREA
EAST BOUND AND WEST BOUND

FEBRUARY 14, 2005
/REST AREA/THREE RIVERS/DETAILS.DGN

F.A.I. RTE.	SECTION	COUNTY	TOTAL SHEETS	SHEET NO.
80	(32, 47-4)RA-1	GRUNDY	5	3
FED. ROAD DIST. NO. - ILLINOIS		FED. AID PROJECT		

SUMMARY OF QUANTITIES

CONSTRUCTION CODE TYPE: Y022


CODE NO.	ITEM	UNIT	TOTAL QUANTITY
67100100	MOBILIZATION	L SUM	1
70101800	TRAFFIC CONTROL AND PROTECTION (SPECIAL)	L SUM	1
X0324947	GRINDING AND RESEALING TERRAZZO FLOORING	SQ YD	314
X0324948	ROOF REPLACEMENT	EACH	2
X7015005	CHANGEABLE MESSAGE SIGN	CAL DAY	35

FEBRUARY 14, 2005
/REST AREA/THREE RIVERS/DETAILS.DGN

REVISIONS	
NAME	DATE

ILLINOIS DEPARTMENT OF TRANSPORTATION
SUMMARY OF QUANTITIES
INTERSTATE 80
THREE RIVERS REST AREA
EAST BOUND AND WEST BOUND

F.A.I. RTE.	SECTION	COUNTY	TOTAL SHEETS	SHEET NO.
80	(32, 47-4)RA-1	GRUNDY	5	4
FED. ROAD DIST. NO. _ ILLINOIS		FED. AID PROJECT		

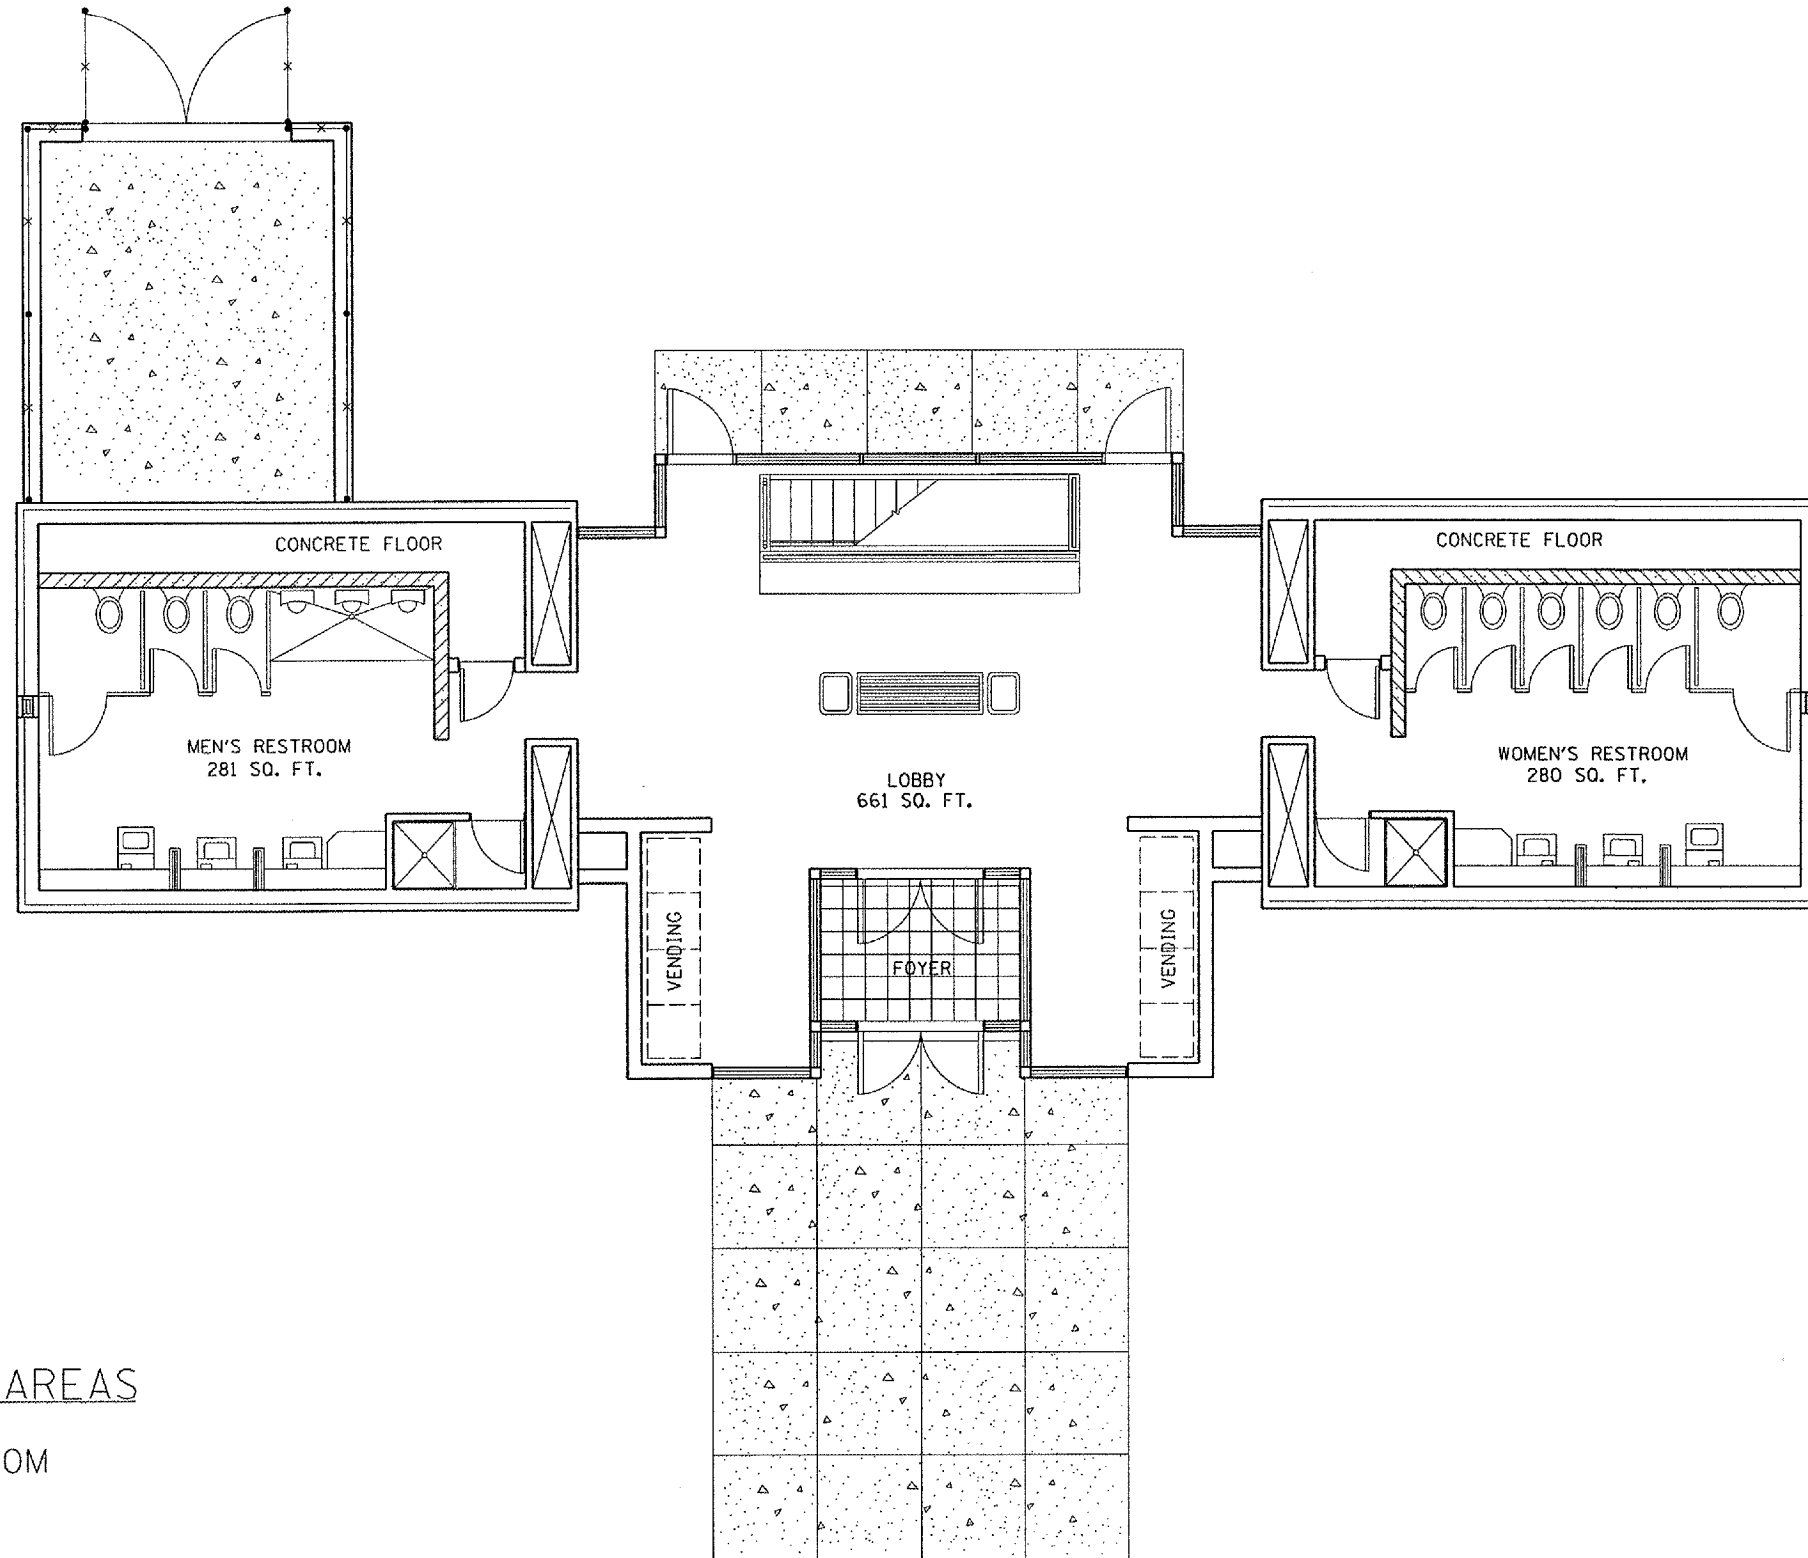

REFINISHING AREAS

1. WOMEN'S RESTROOM
2. MEN'S RESTROOM
3. LOBBY
4. VENDING AREAS

FLOOR PLAN

**EASTBOUND SHOWN
WESTBOUND SIMILAR**


REVISIONS	
NAME	DATE

ILLINOIS DEPARTMENT OF TRANSPORTATION

FLOOR PLAN
INTERSTATE 80
THREE RIVERS REST AREA
EAST BOUND AND WEST BOUND

FEBRUARY 14, 2005 /REST AREA/THREE RIVERS/DETAILS.DGN

F.A.I. RTE.	SECTION	COUNTY	TOTAL SHEETS	SHEET NO.
80	(32, 47-4)RA-1	GRUNDY	5	5
FED. ROAD DIST. NO. _ ILLINOIS		FED. AID PROJECT		

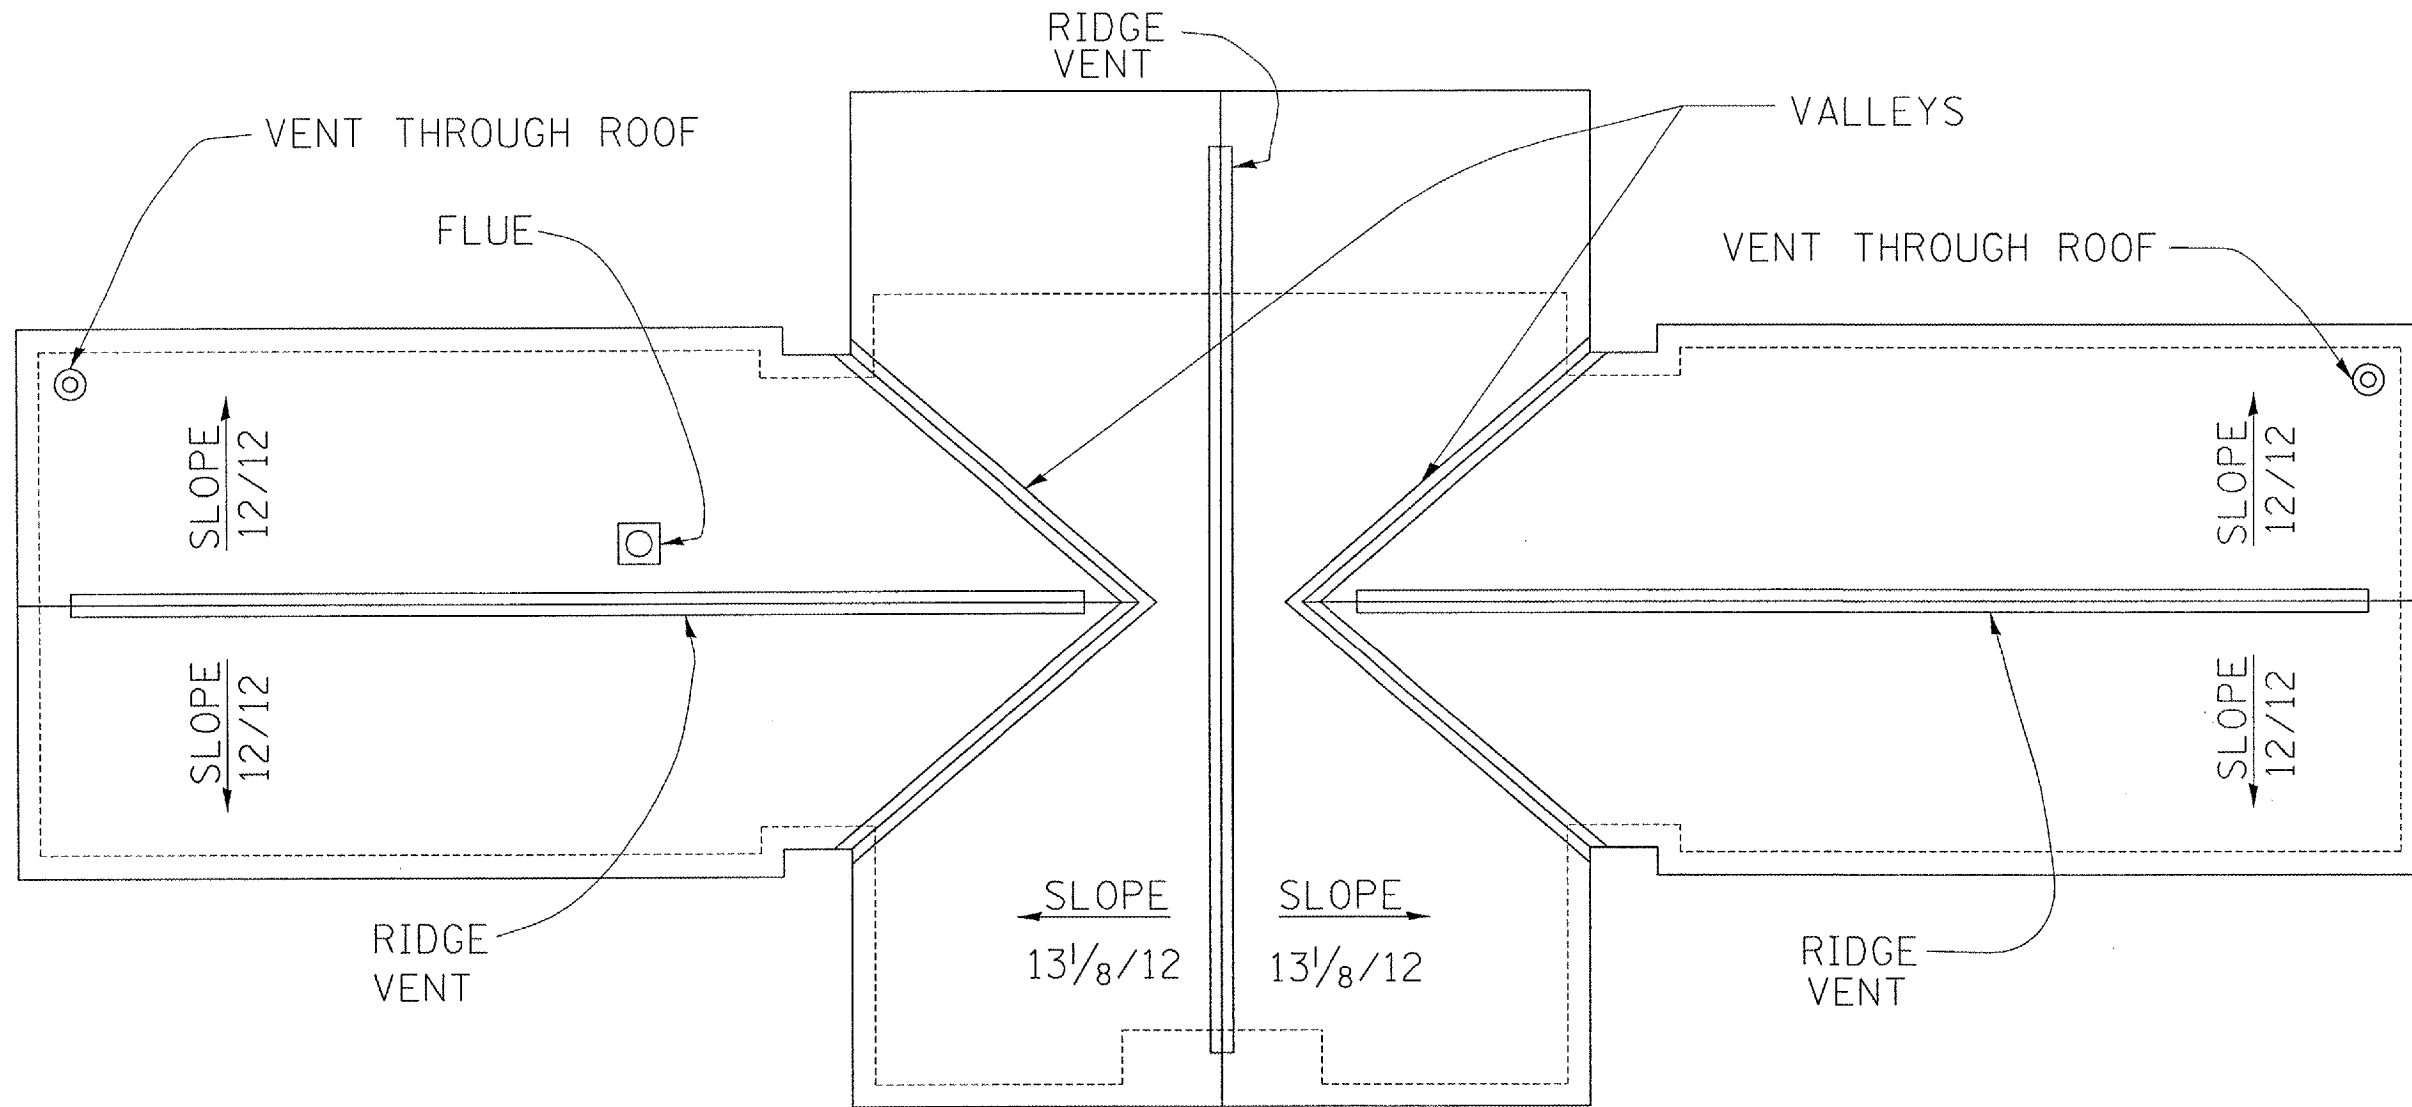

ROOF PLAN

EASTBOUND SHOWN
WESTBOUND SIMILAR

DESCRIPTION OF WORK

1. REMOVE EXISTING VENT FLASHING
2. REMOVE EXISTING ASPHALT SHINGLES AND FELT PAPER
3. INSTALL NEW 30# FELT PAPER
4. INSTALL ALUMINUM FLASHING AT VALLEYS
5. INSTALL NEW SHINGLES (30 YEAR LAMINATE ARCHITECTURAL SHINGLE)
6. INSTALL NEW RIDGE VENTS
7. INSTALL NEW VENT FLASHINGS AND SEAL

REVISIONS	
NAME	DATE

ILLINOIS DEPARTMENT OF TRANSPORTATION

ROOF PLAN
INTERSTATE 80
THREE RIVERS REST AREA
EAST BOUND AND WEST BOUND

FEBRUARY 14, 2005
/REST AREA/THREE RIVERS/DETAILS.DGN