

F.A.S. RTE.	SECTION	COUNTY	TOTAL SHEETS	SHEET NO.
1279	1(D,E,F,P)I-3	LASALLE	19	1

INDEX OF SHEETS

- COVER SHEET
- GENERAL NOTES
- SUMMARY OF QUANTITIES
- GENERAL PLAN & ELEVATIONS
- DECK JOINT REPAIR PLAN
- TRUSS FLOOR FRAMING REPAIRS LOCATION PLAN
- DIAPHRAGM & STRINGER REPAIR DETAILS
- JOINT RECONSTRUCTION DETAILS @ L15 & L4'
- SECTIONS A & B
- SOUTH ABUTMENT SECTION
- JOINT SEAL DETAILS
- FINGER JOINT REPAIR DETAILS @ PIER #2 & PIER #3
- BAR SPLICER DETAILS
- DECK PATCHING SURVEY - APPROACH SPANS
- DECK PATCHING SURVEY - TRUSS SPANS
- TRAFFIC CONTROL DETAILS - STAGE I
- TRAFFIC CONTROL DETAILS - STAGE II
- WIDTH RESTRICTION SIGNING
- TEMPORARY CONCRETE BARRIER

STANDARDS

- | | |
|-----------|--|
| 000001-04 | STANDARD SYMBOLS, ABBREVIATIONS AND PATTERNS |
| 001001 | AREAS OF REINFORCEMENT BARS |
| 001006 | DECIMAL OF AN INCH AND OF A FOOT |
| 635011-01 | REFLECTOR MARKER AND MOUNTING DETAILS |
| 701001-01 | OFF-ROAD OPERATIONS 2L, 2W, MORE THAN 4.5 m (15') AWAY |
| 701006-02 | OFF-ROAD OPERATIONS 2L, 2W, 4.5 m (15') TO 600 mm (24") FROM PAVEMENT EDGE |
| 701321-08 | LANE CLOSURE, 2L, 2W, BRIDGE REPAIR WITH BARRIER |
| 702001-05 | TRAFFIC CONTROL DEVICES |
| 704001-02 | TEMPORARY CONCRETE BARRIER |

MICROFILMED _____
 REEL NUMBER _____
 AWARDED _____
 RESIDENT ENGINEER _____
 AS BUILT CHANGES WERE MADE
 ON THE FOLLOWING SHEETS _____


J.U.L.I.E.
 JOINT UTILITY LOCATION INFORMATION FOR EXCAVATION
 1-800-892-0123

DISTRICT NO. 3 815-434-6131
 PROJECT ENGINEER: TOM HUFNAGEL 815-434-8418
 UNIT CHIEF: RON WOODSHANK 815-434-8419
 TOWNSHIP: LASALLE


CONTRACT NO. 66548

STATE OF ILLINOIS
 DEPARTMENT OF TRANSPORTATION
 DIVISION OF HIGHWAYS
**PROPOSED
 HIGHWAY PLANS**
 FAS ROUTE 1279 (IL ROUTE 178)
 SECTION 1(D,E,F,P)I-3

LASALLE COUNTY
 BRIDGE REPAIR
 C-93-025-05

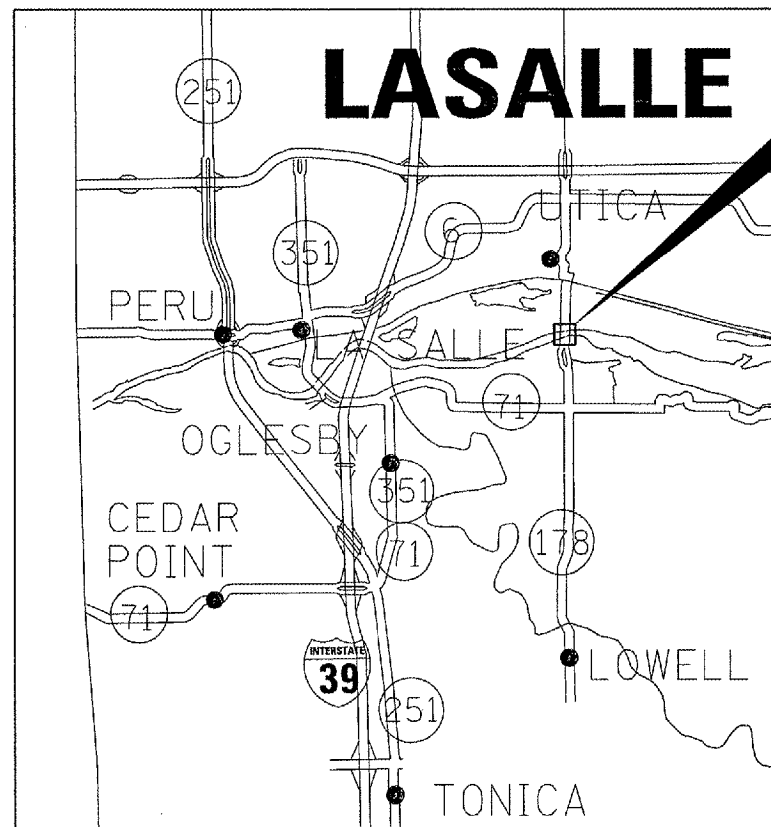

PROJECT LOCATION
 S.N. 050-0088
 ILLINOIS RIVER @ UTICA

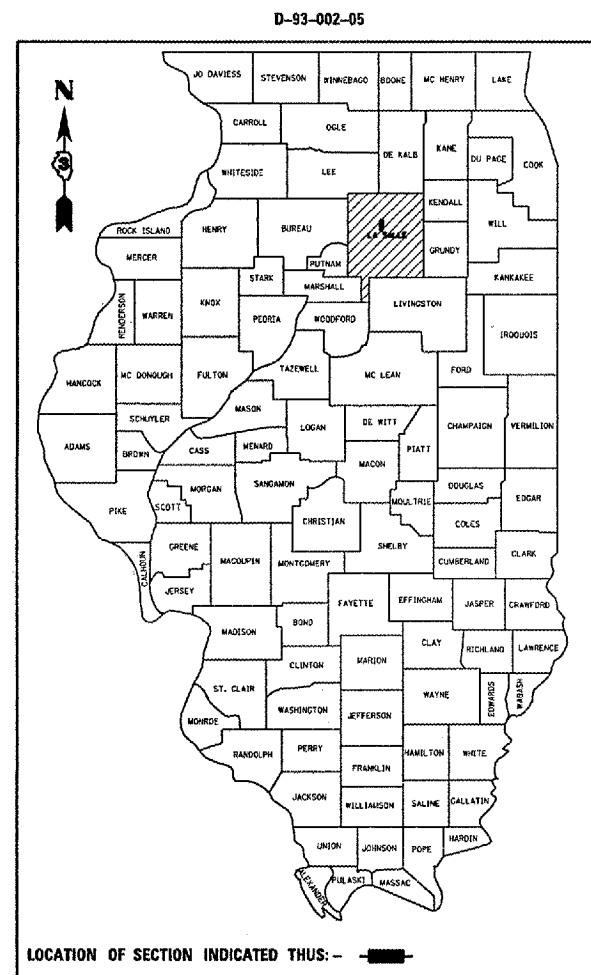

FUNCTIONAL CLASSIFICATION
 RURAL MAJOR COLLECTOR
 FAS ROUTE 1279 (IL ROUTE 178)
 2003 ADT = 3600
 P.V = 86.1% M.U. = 3.5% S.U. = 10.4%

STATE OF ILLINOIS
 DEPARTMENT OF TRANSPORTATION
 DIVISION OF HIGHWAYS

SUBMITTED Feb 10 20 05
Gregory Alonzo
 DEPUTY DIRECTOR OF HIGHWAYS, REGION ENGINEER

March 25 20 05
Mike Hine
 ENGINEER OF DESIGN AND ENVIRONMENT

March 25 20 05
Victor Mader
 DIRECTOR OF HIGHWAYS, CHIEF ENGINEER

PRINTED BY THE AUTHORITY
 OF THE STATE OF ILLINOIS

cmair05/cm326/details.dgn