


F.A. RTE.	SECTION	COUNTY	TOTAL SHEETS	SHEET NO.
STA.		TO STA.		
FED. ROAD DIST. NO.		ILLINOIS FEEL AID PROJECT		

DATE	BY
DATE	BY
DATE	BY
DATE	BY

PARSONS  
TRANSPORTATION GROUP  
Engineers and Planners

DATE	BY
DATE	BY
DATE	BY
DATE	BY

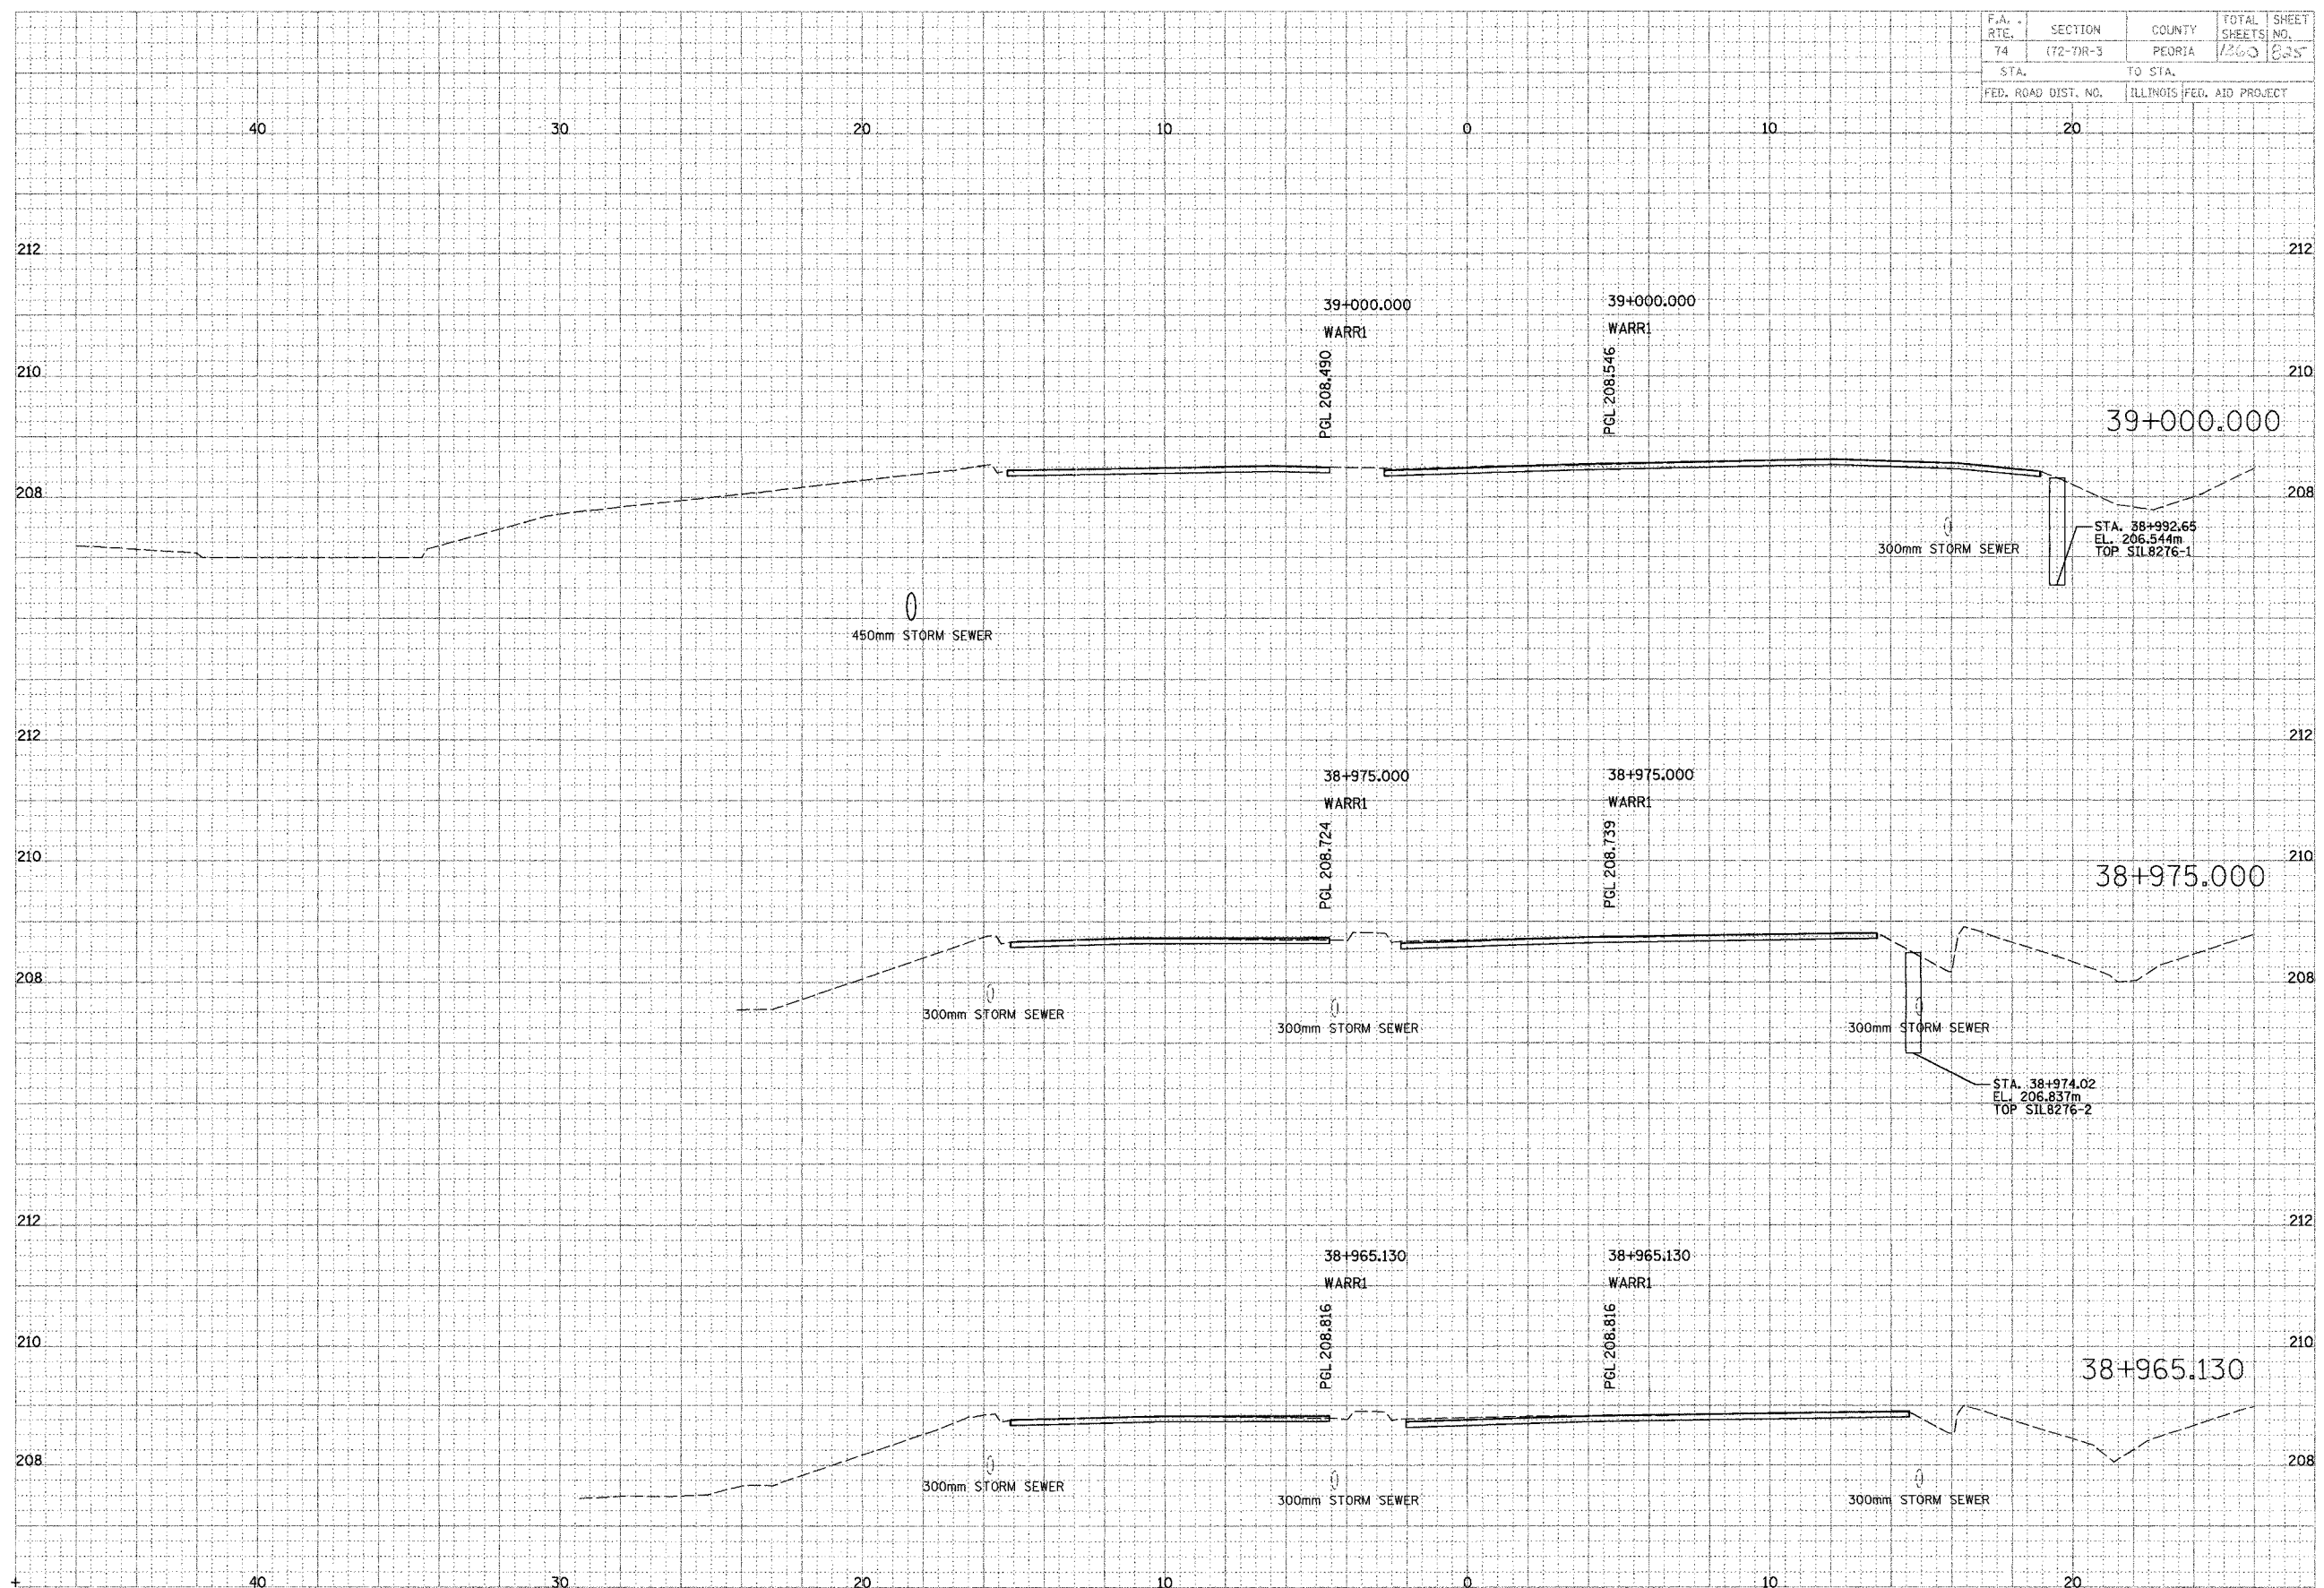

WAR MEMORIAL