

...:\p1852\Ver1\102-596c.dgn 12/19/2004 2:21:13 PM


54 52 50 48 46 44 42 40 38 36 34 32 30 28 26 24 22 20 18 16 14 12 10 8 6 4 2 0 2 4 6 8 10

59201

URS URS CORPORATION ST. LOUIS, MO	F.A.I. RTE.	SECTION	COUNTY	TOTAL SHEETS	SHEET NO.
	74	190-11R-29003,14,14-1R-1	TAZEWELL	1366	676
	STA.	TO STA.		FED. AID PROJECT	
	FED. ROAD DIST. NO.	ILLINOIS			

FINAL SURVEY	DATE
NOTE BOOK	BY
AREAS CHECKED	

ORIGINAL SURVEY	DATE
NOTE BOOK	BY
AREAS CHECKED	

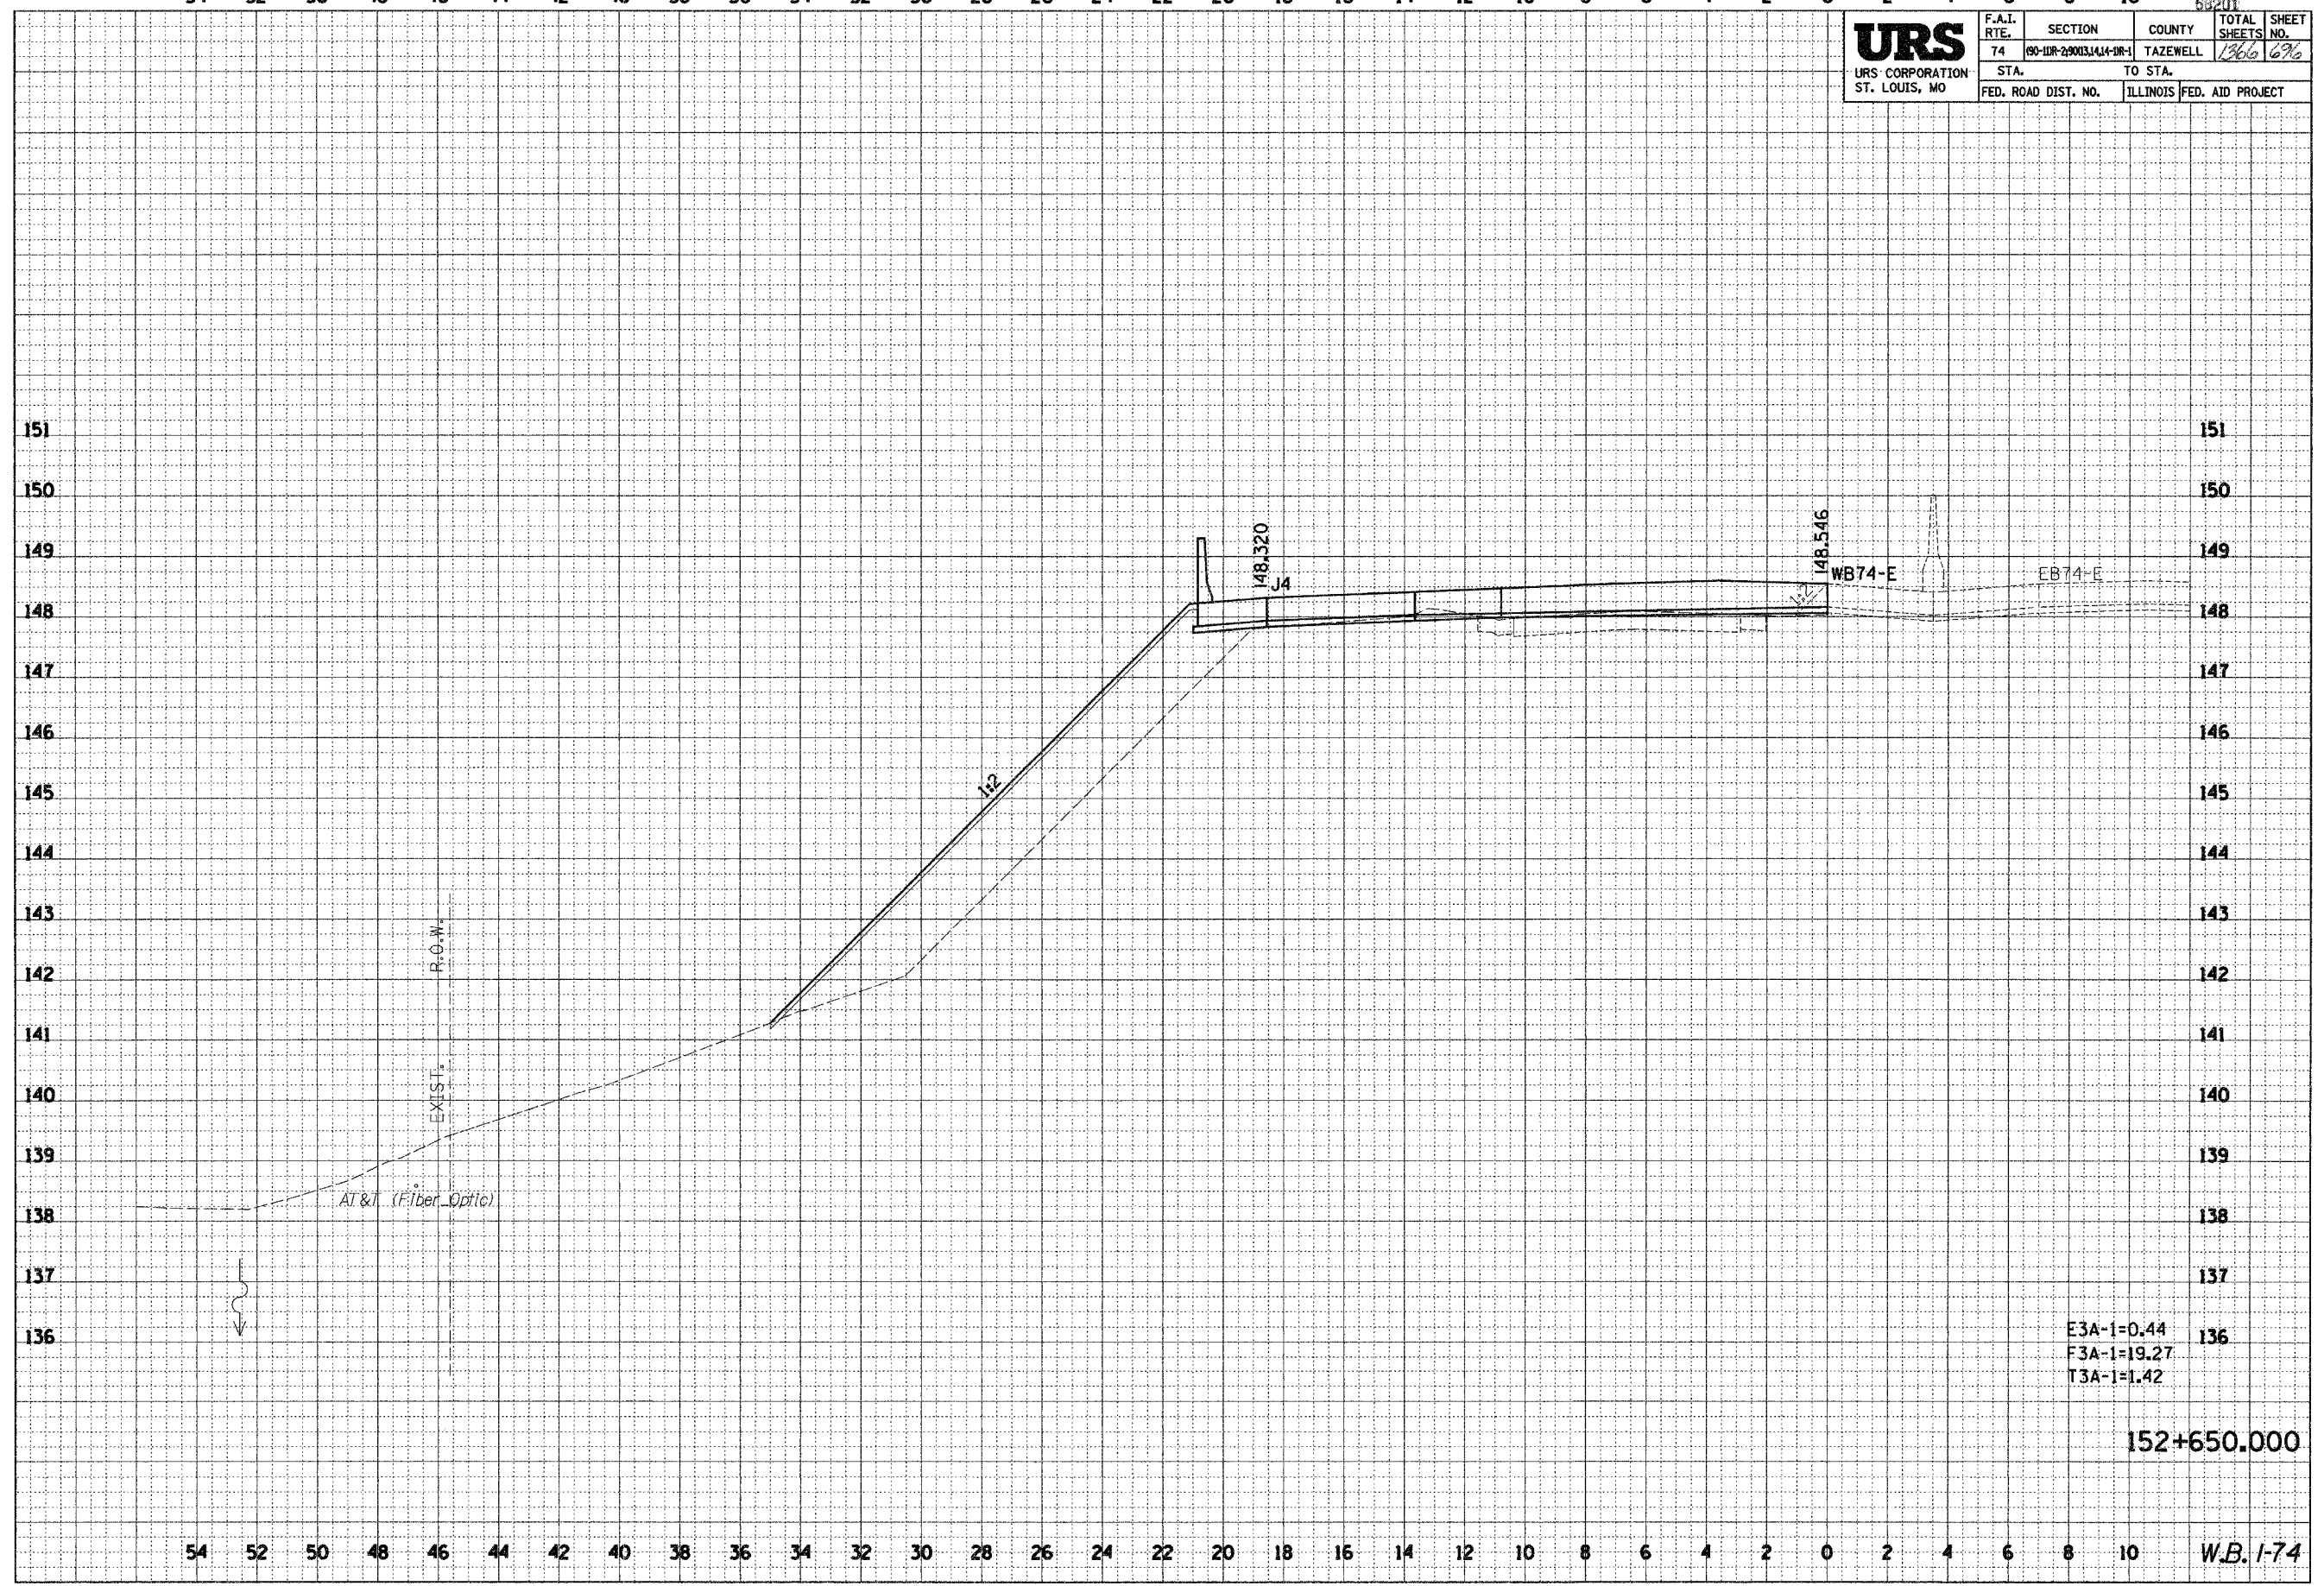

E3A-1=0.44
F3A-1=19.27
T3A-1=1.42

152+650.000

W.B. 1-74