

\\pds02\user\1031103-5046.dgn 12/20/2004 4:08:36 PM


54 52 50 48 46 44 42 40 38 36 34 32 30 28 26 24 22 20 18 16 14 12 10 8 6 4 2 0 2 4 6 8 10

68201

<b>URS</b> URS CORPORATION ST. LOUIS, MO	F.A.I. RITE.	SECTION	COUNTY	TOTAL SHEETS	SHEET NO.
	74	090-10R-29003,14,14-1R-1	TAZEWELL	1366	1758
	STA.	TO STA.			
	FED. ROAD DIST. NO.	ILLINOIS		FED. AID PROJECT	

FINAL SURVEY	DATE
BY	
NO. _____	
AREAS CHECKED	

ORIGINAL SURVEY	DATE
BY	
NO. _____	
AREAS CHECKED	

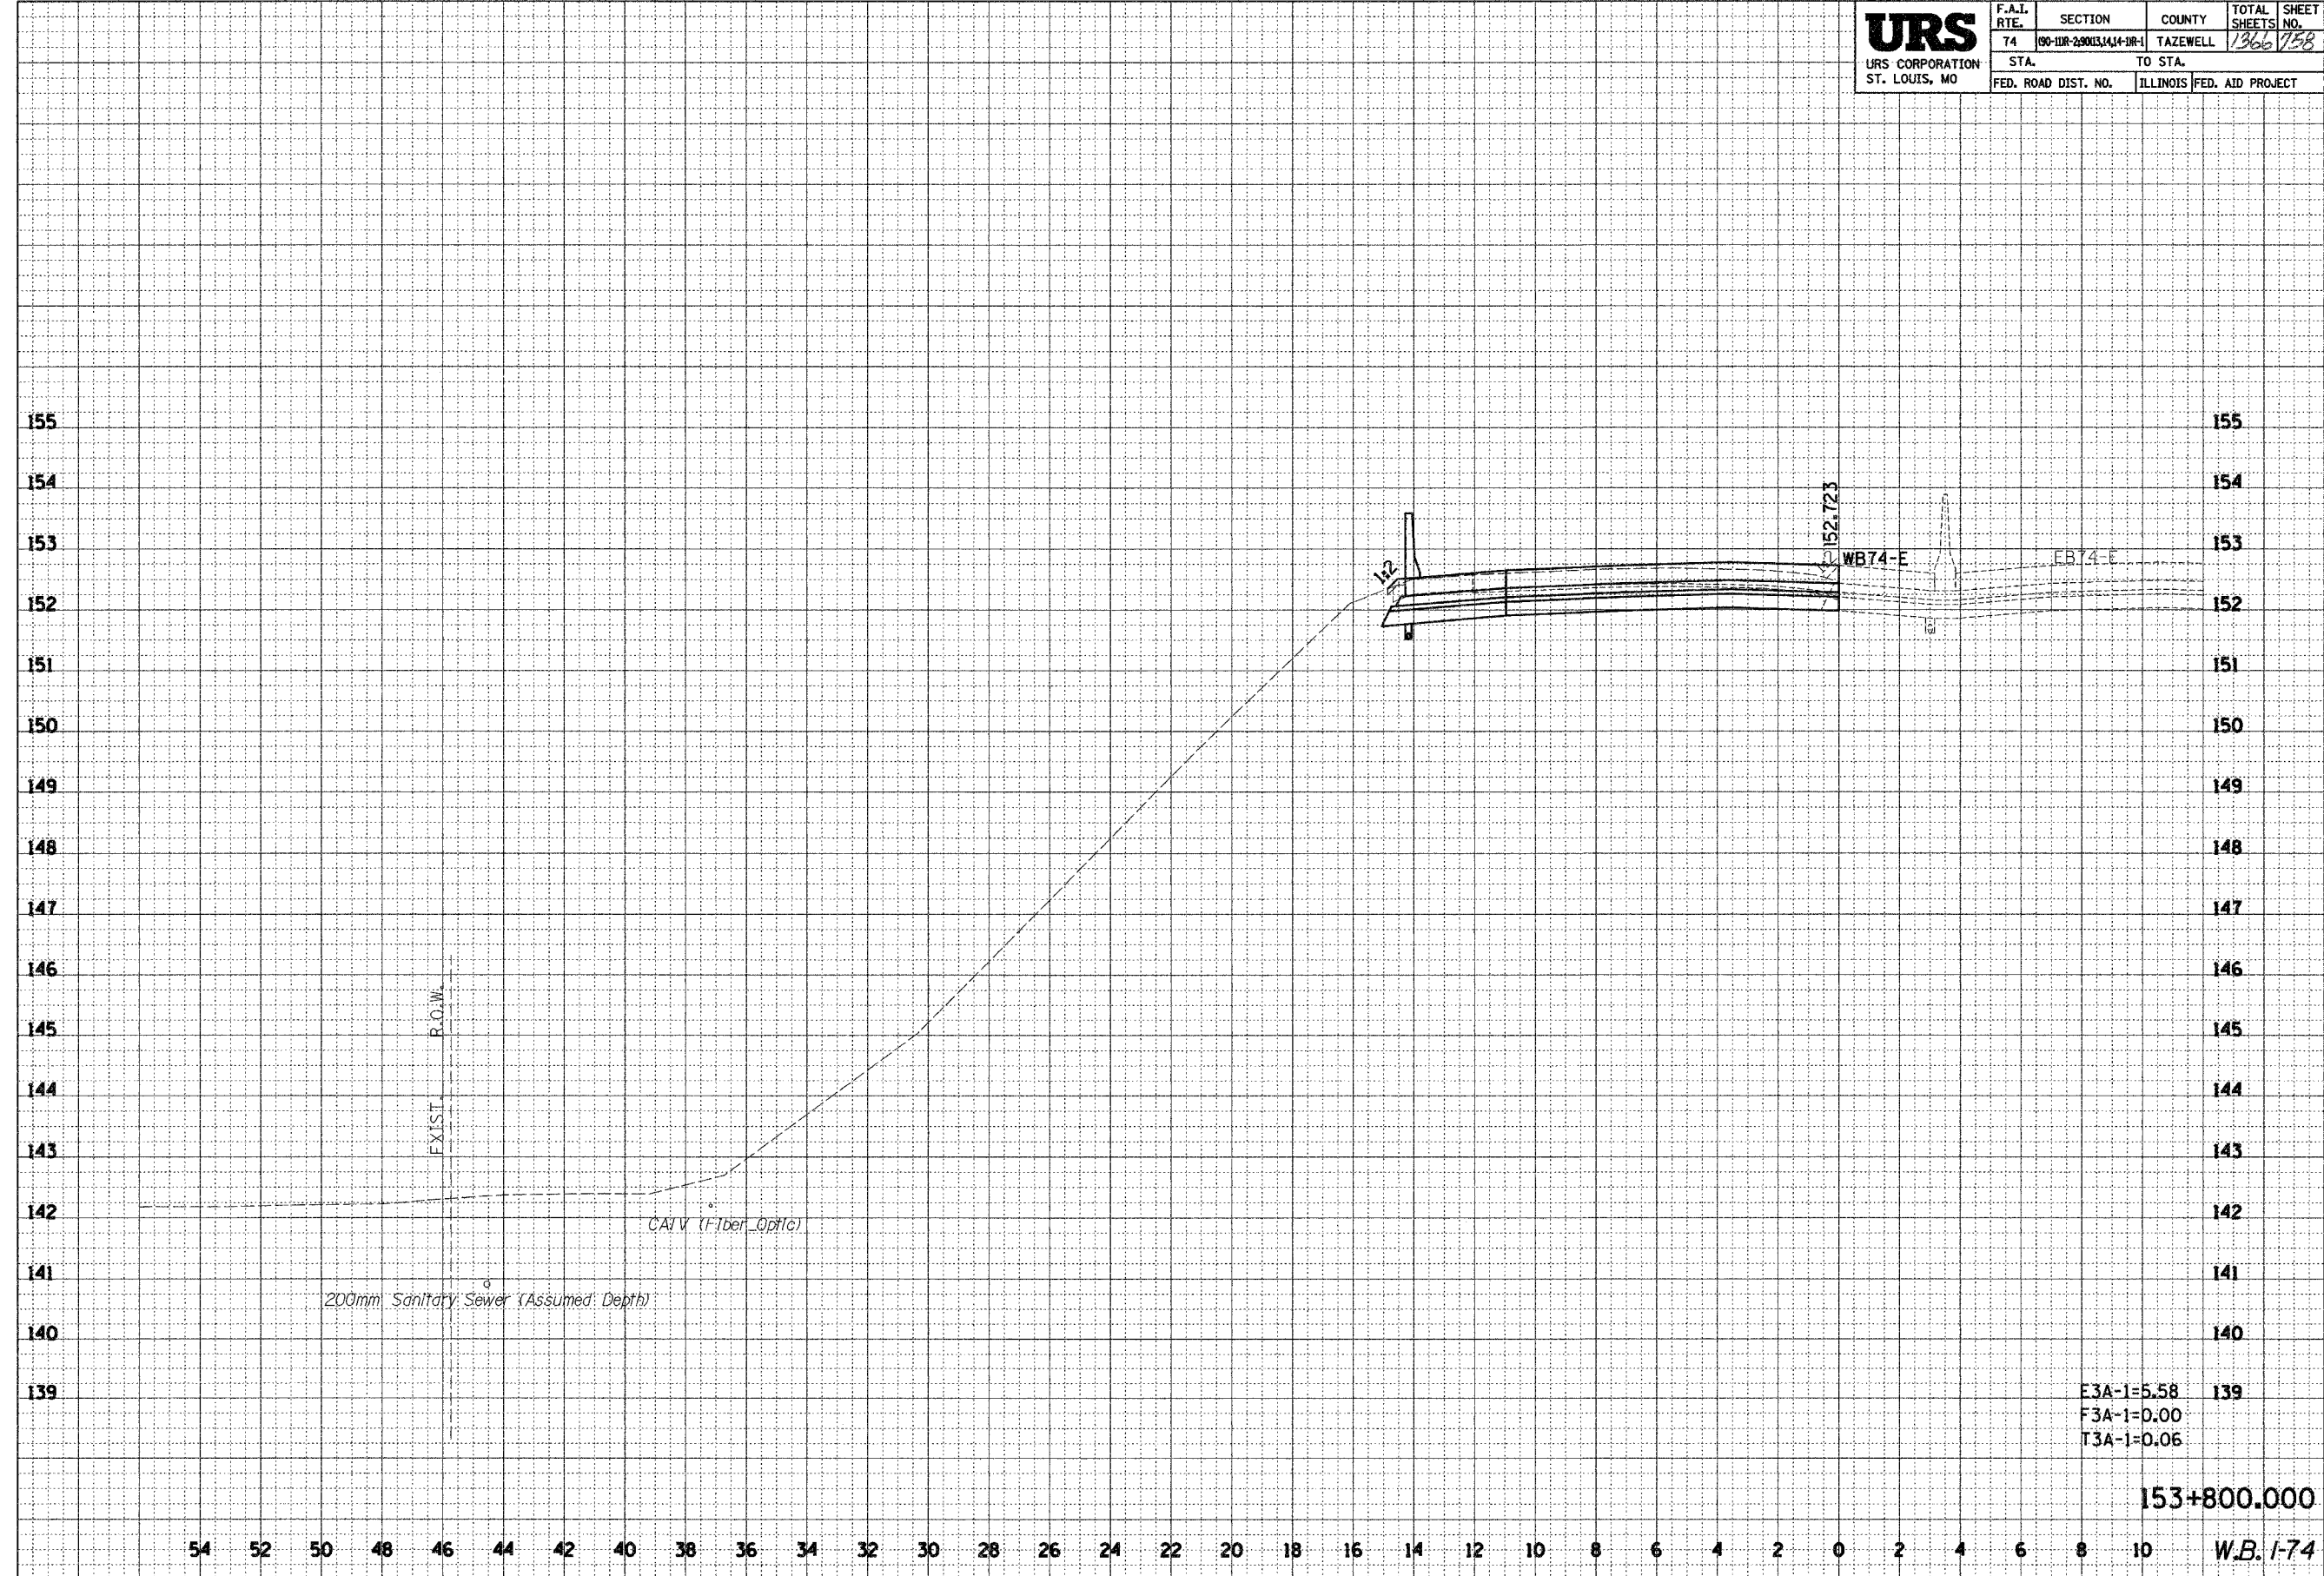

E3A-1=5.58  
F3A-1=0.00  
T3A-1=0.06

153+800.000

W.B. 1-74