


URS URS CORPORATION ST. LOUIS, MO	F.A.I. RTE. 74	SECTION 80-11R-2-8013,14,14-1R-1	COUNTY TAEWELL	TOTAL SHEETS 1366	SHEET NO. 806
	STA.		TO STA.		
	FED. ROAD DIST. NO.	ILLINOIS	FED. AID PROJECT		

BY	DATE

FINAL SURVEY
SURVEYED
NOTE BOOK
TEMPLATE
AREAS CHECKED
NO.

BY	DATE

ORIGINAL SURVEY
SURVEYED
NOTE BOOK
TEMPLATE
AREAS CHECKED
NO.

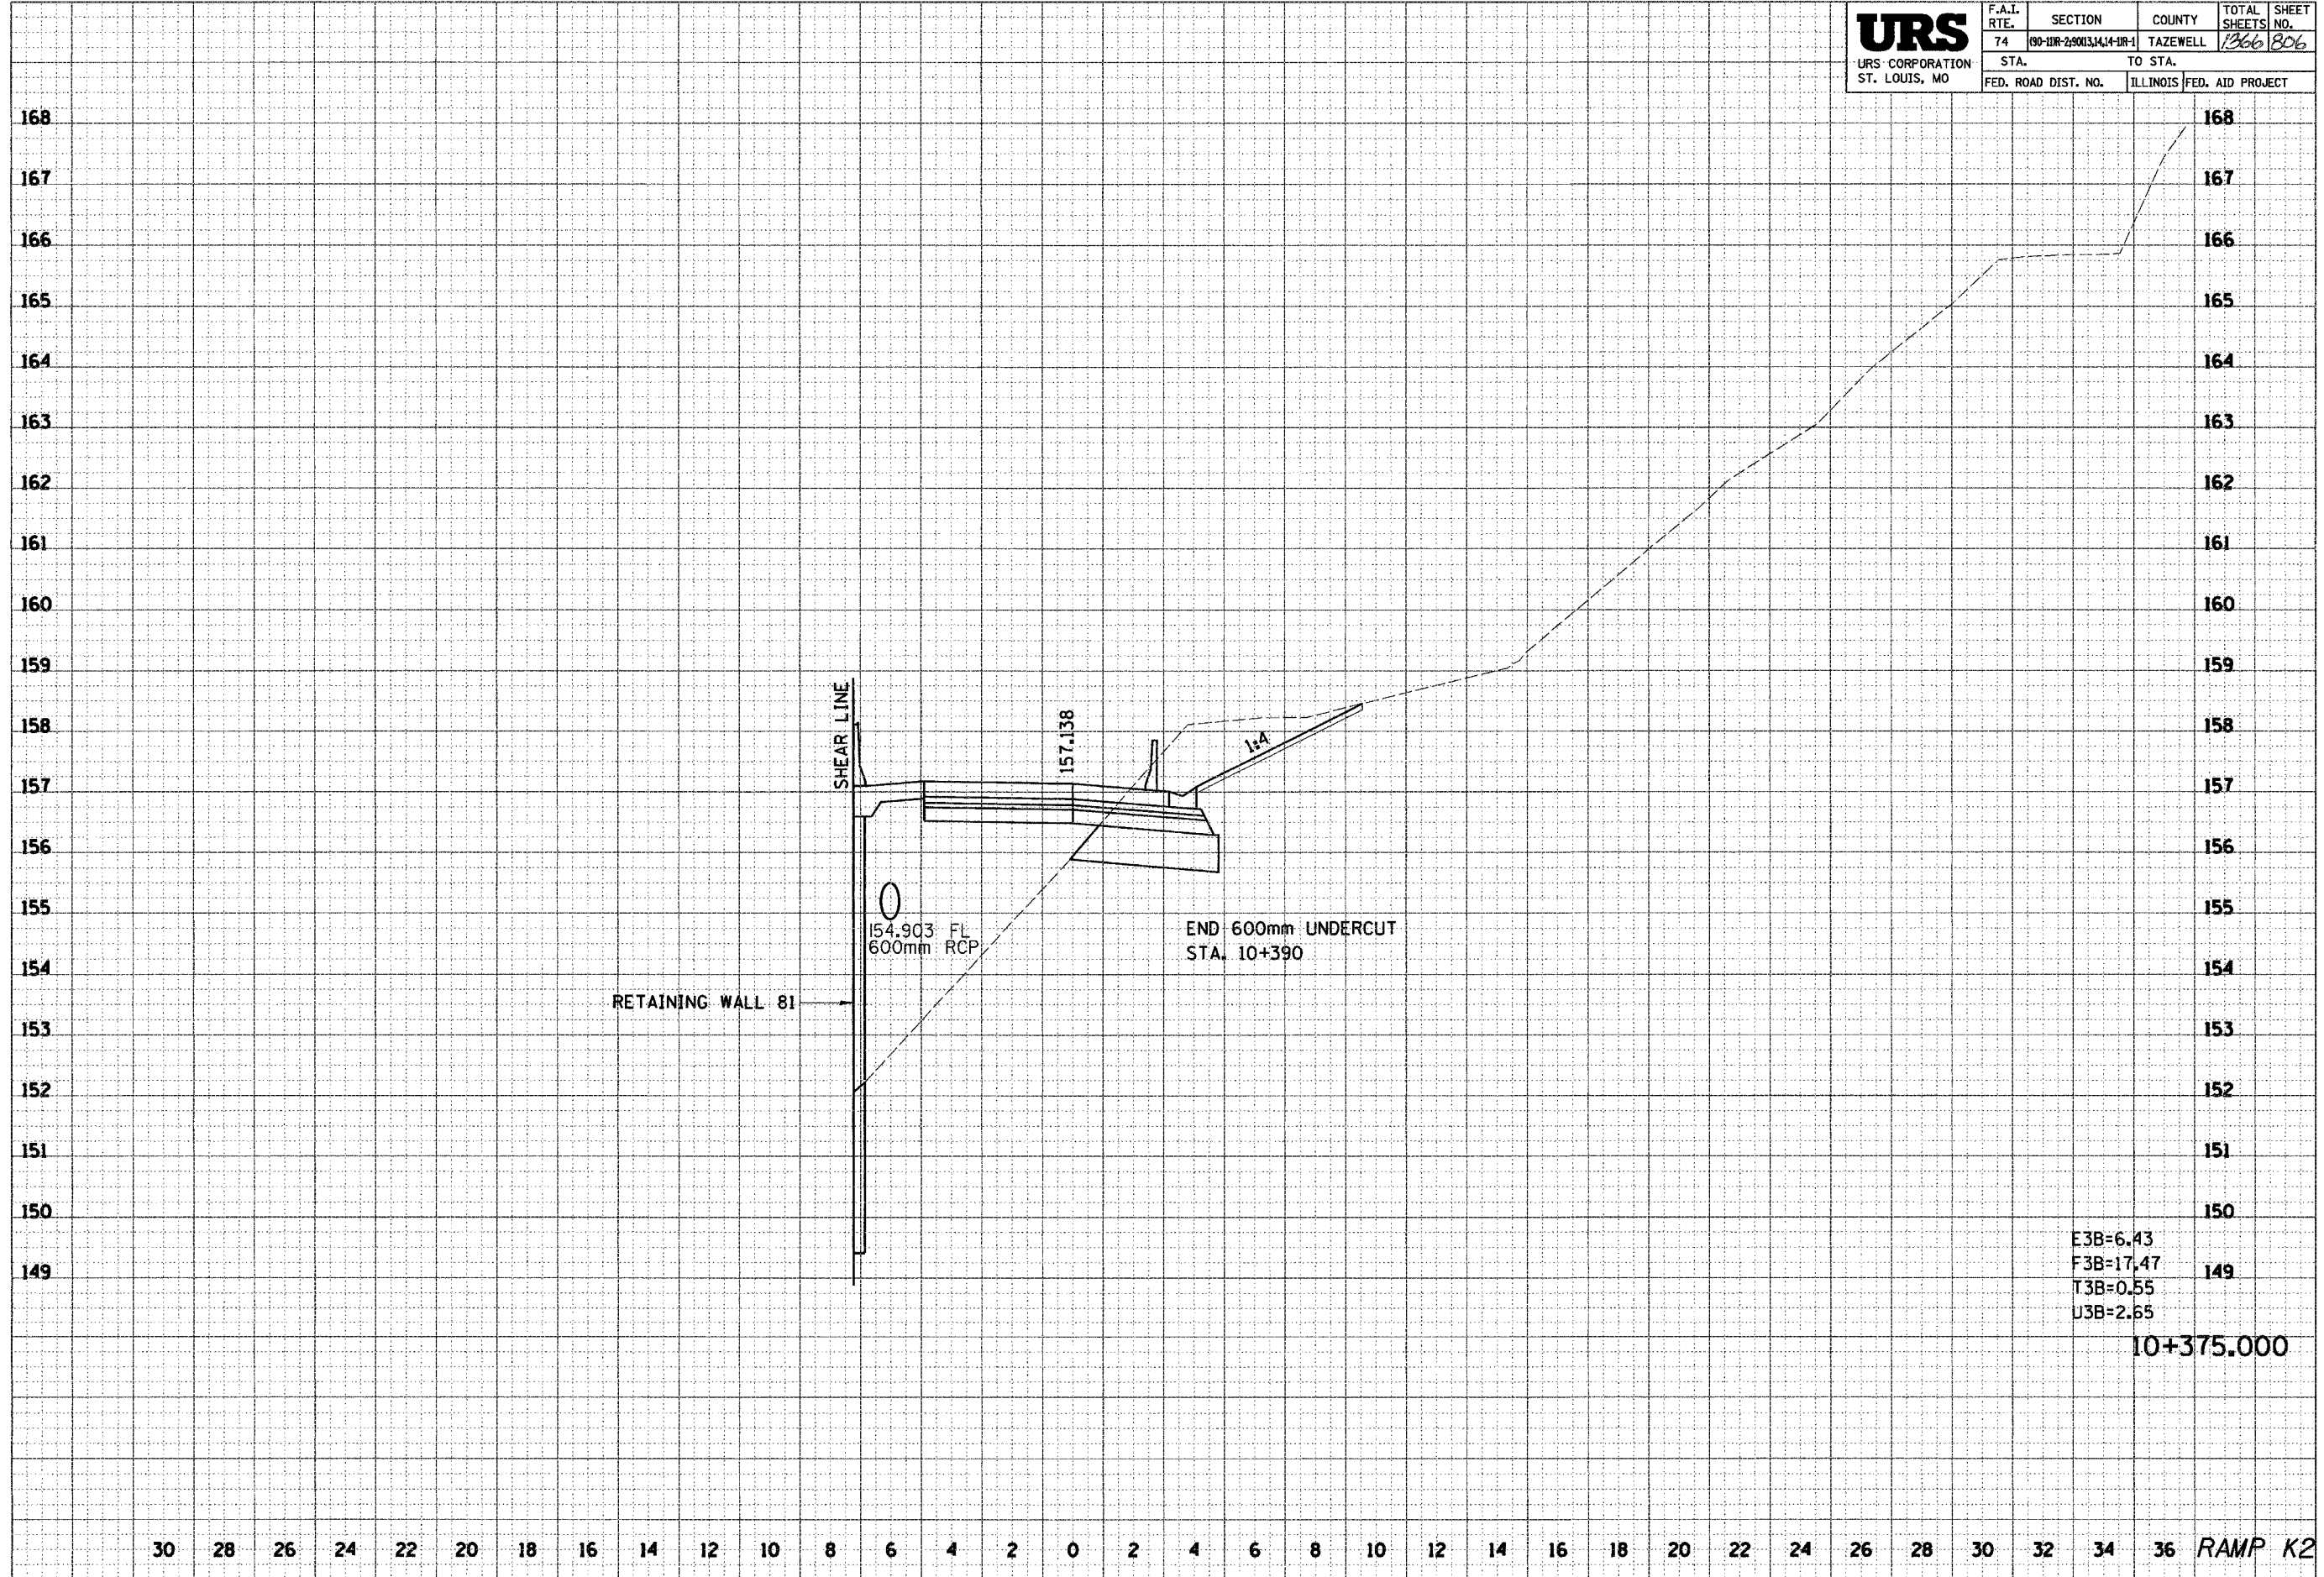

E3B=6.43
 F3B=17.47
 T3B=0.55
 U3B=2.65
 10+375.000