


F.A.P. RTE.	SECTION	COUNTY	TOTAL SHEETS	SHEET NO.
662		MACOUPIN	74	71
STA.	TO STA.			
FED. ROAD DIST. NO.	ILLINOIS	FED. AID PROJECT		
* ILLINOIS TRV. TRS. 215(83-4)				




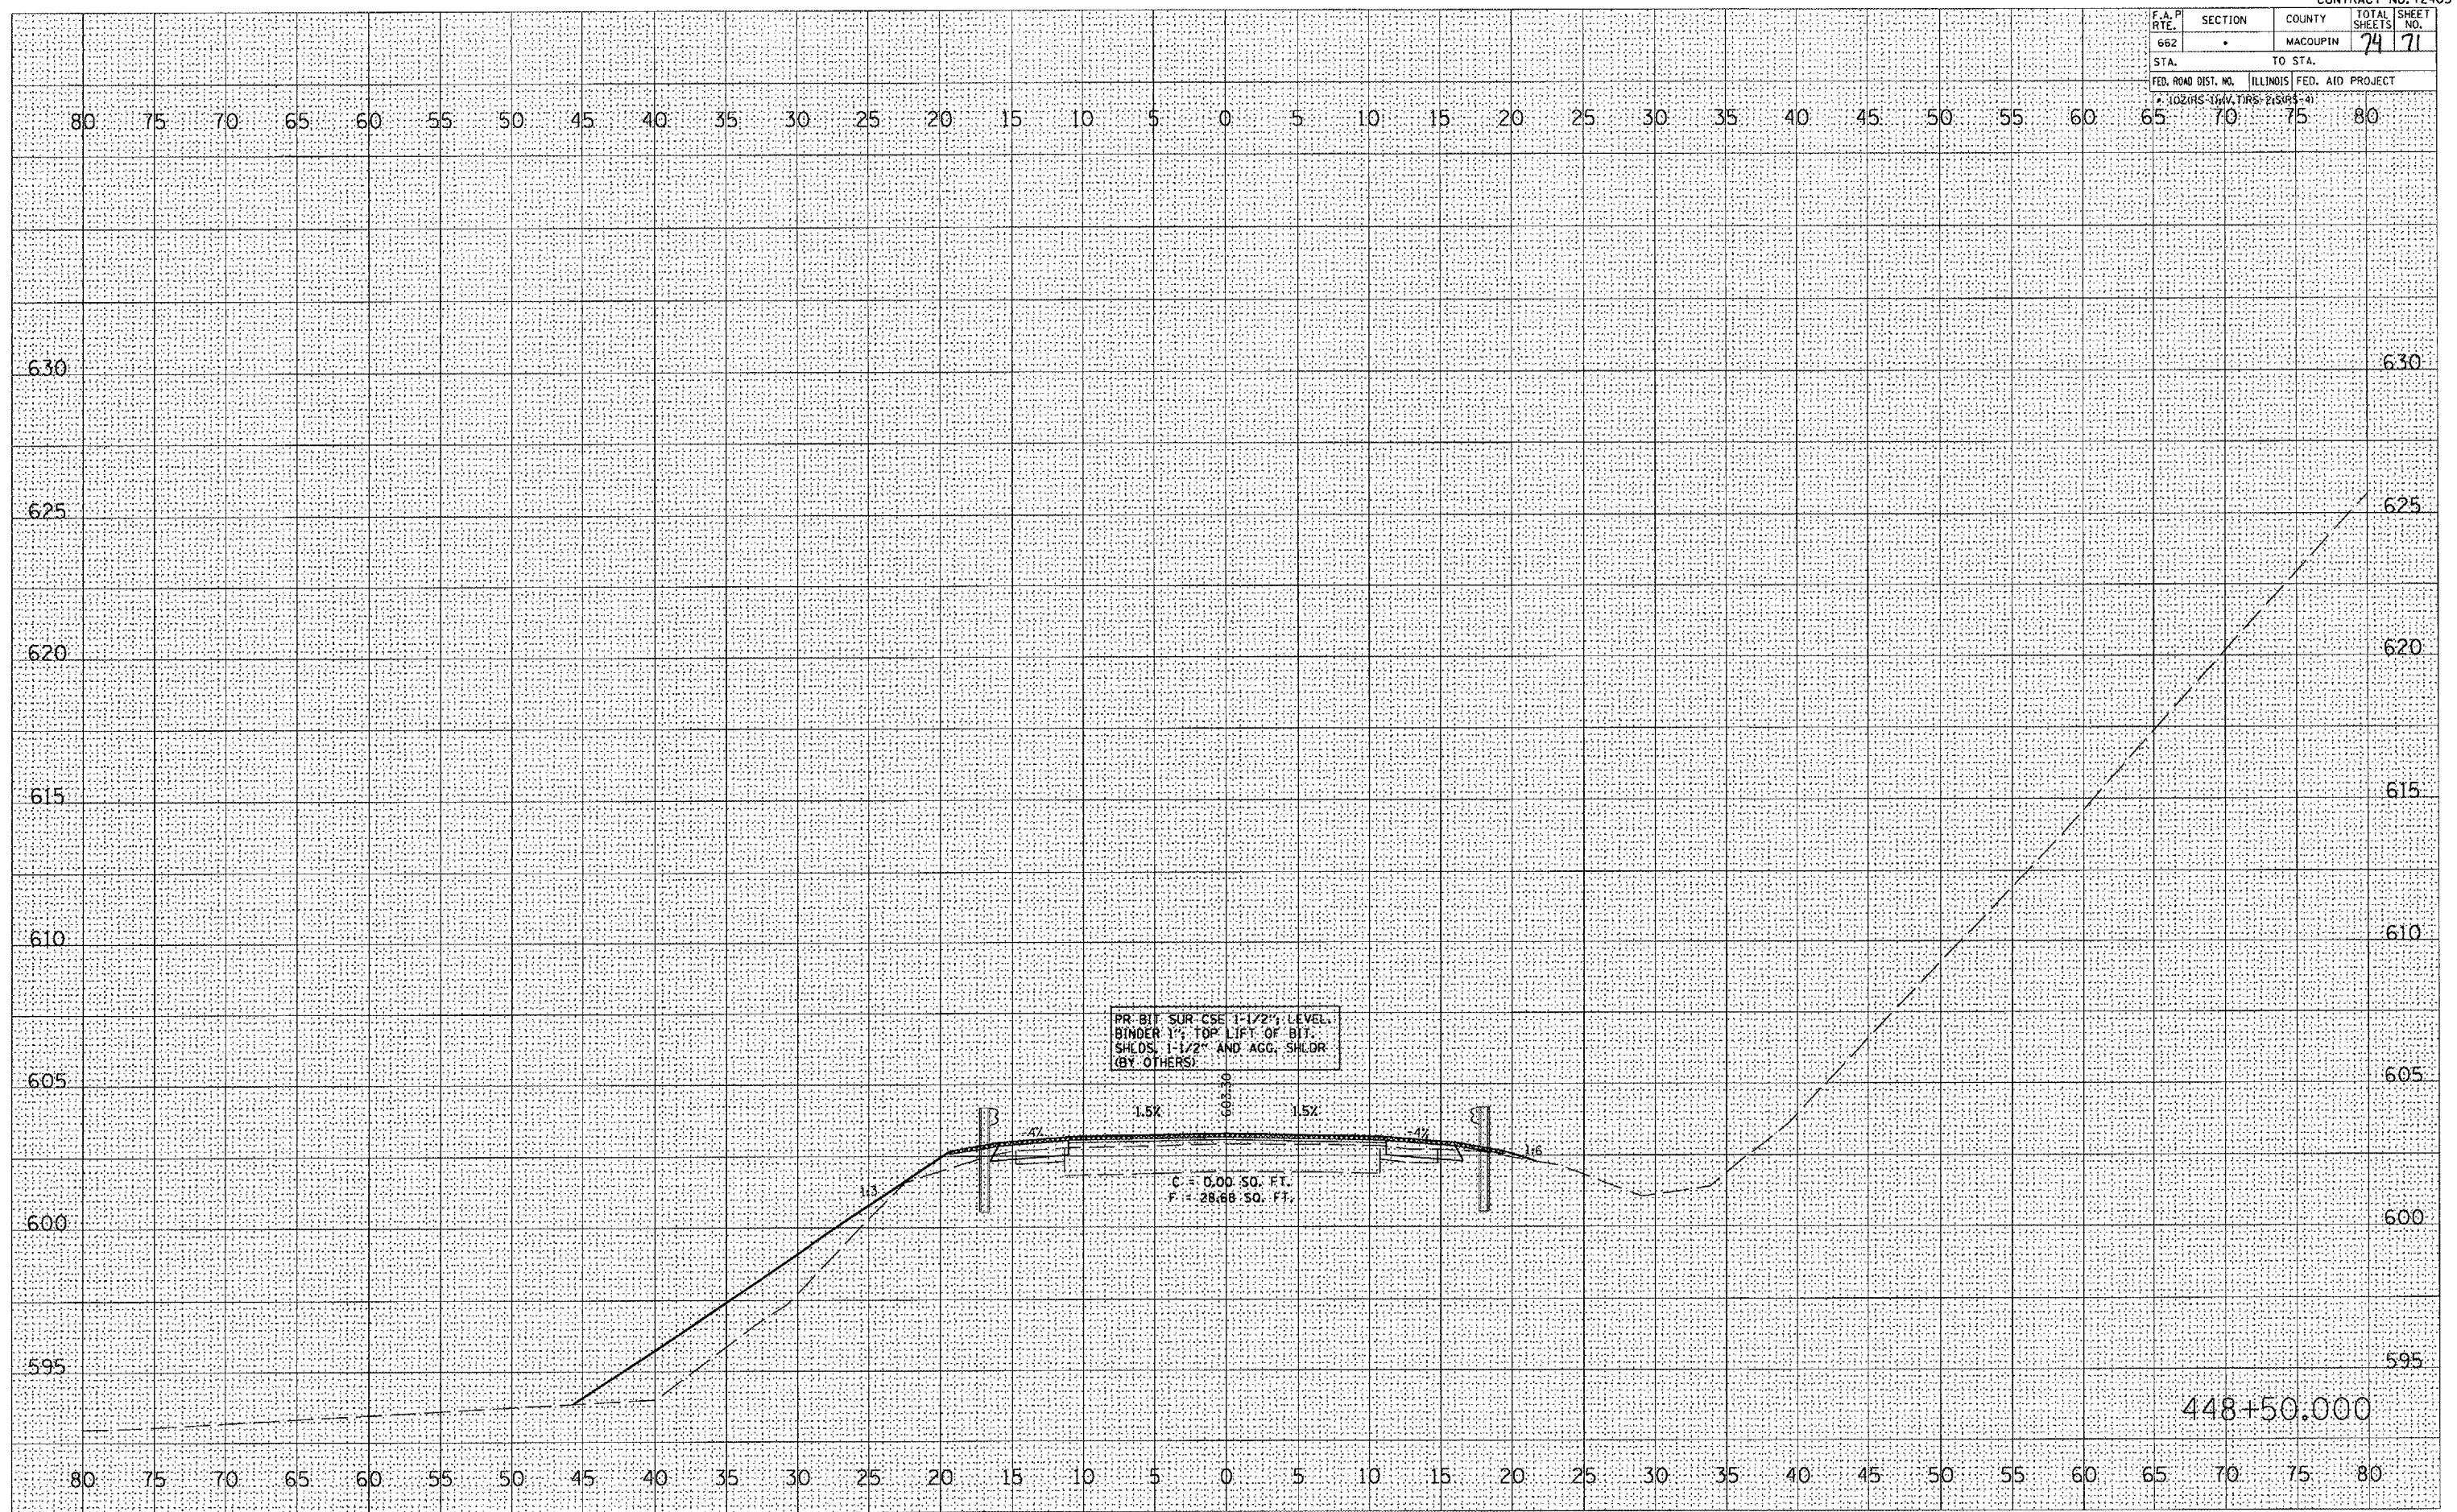

PR. BIT SUR. CSE 1-1/2" LEVEL  
 BINDER 1" TOP LIFT OF BIT  
 SHLDR 1-1/2" AND AGG. SHLDR  
 (BY OTHERS)

C = 0.00 SO. FT.  
 F = 28.68 SO. FT.