


F.A.P. RTE.	SECTION	COUNTY	TOTAL SHEETS	SHEET NO.
321	18N	PIKE	26	16
STA. 58+50.00	TO STA. 58+51.69			
FED. ROAD DIST. NO.	ILLINOIS	FED. AID PROJECT		
65	70	75	80	
STATE CONTRACT NO. Y2691				

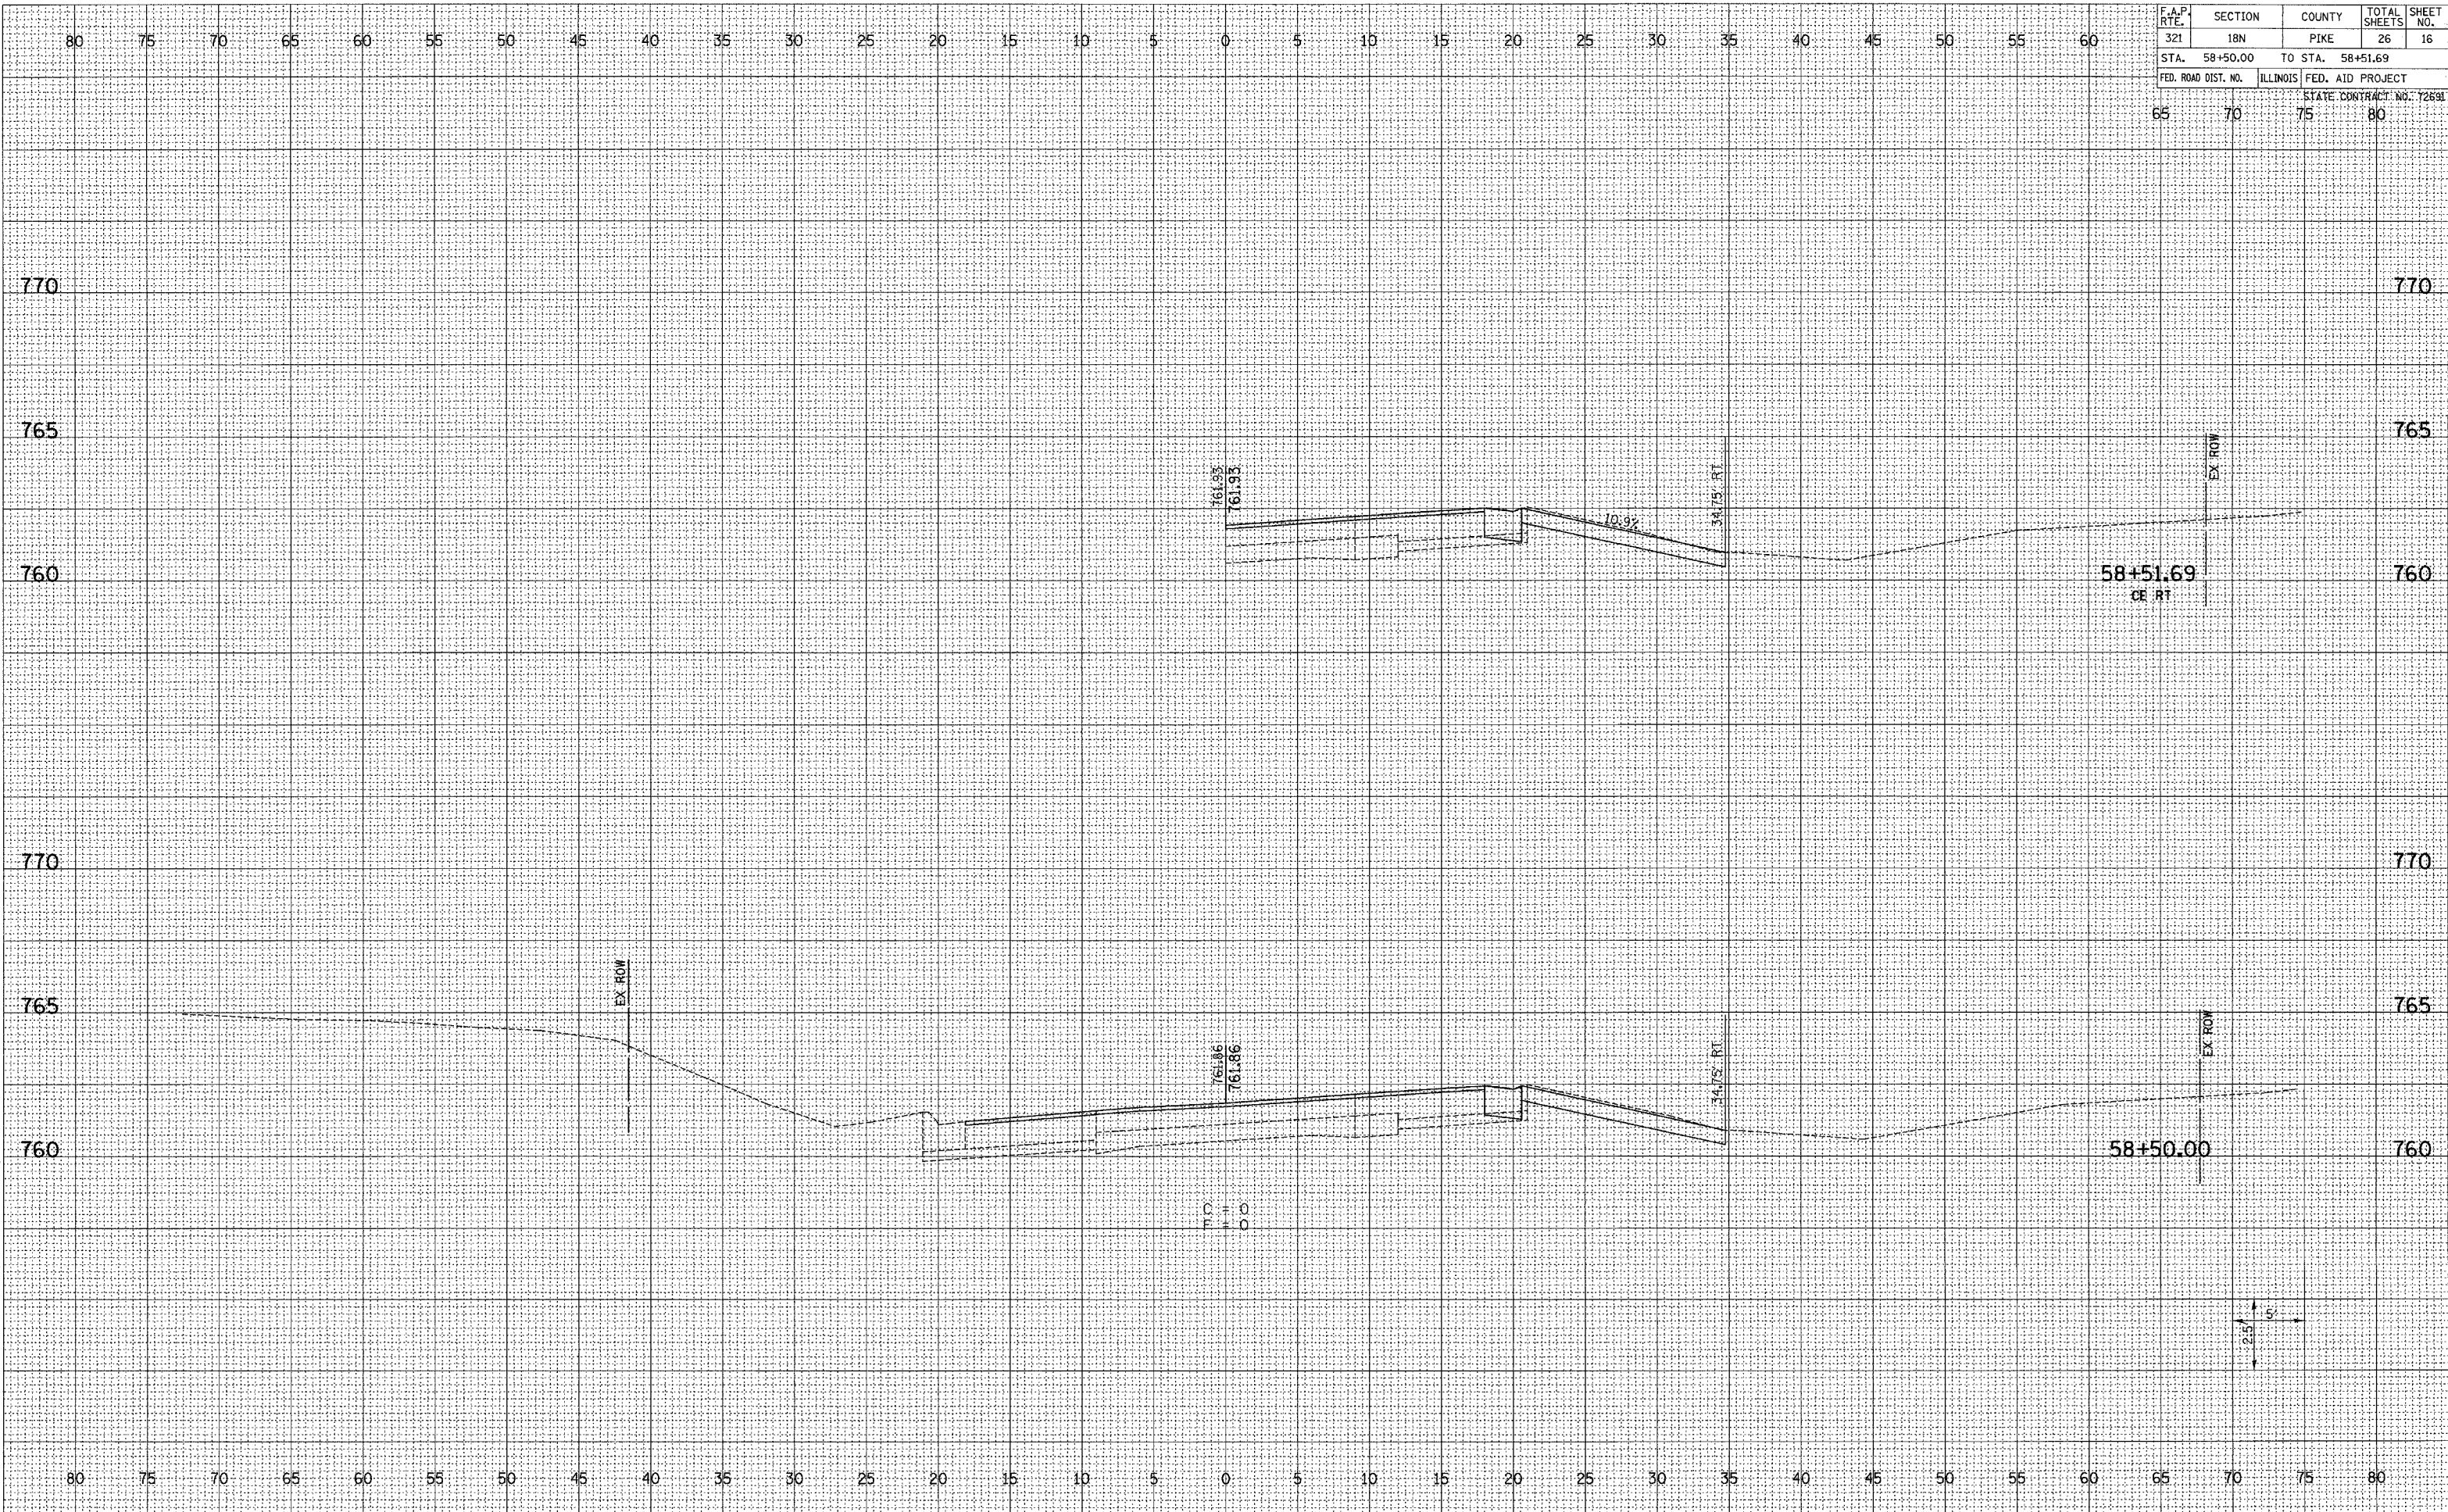

FINAL SURVEY	DATE
SURVEYED	BY
PLOTTED	
NOTE BOOK	
AREAS CHECKED	
NO.	

ORIGINAL SURVEY	DATE
SURVEYED	BY
PLOTTED	
NOTE BOOK	
AREAS CHECKED	
NO.	

Plot Date: 9/28/2004  
 Plot Time: 10:53:35 PM  
 Plotted By: sdonahue  
 Pen Table: 1dot.tbl  
 Filename: I:\0023\work\_order\2\construction\plans\15-22.xb\_lrs54.dgn