


F.A.P. RTE.	SECTION	COUNTY	TOTAL SHEETS	SHEET NO.
321	18N	PIKE	26	24
STA. 11+07.03	TO STA. 11+50.00			
FED. ROAD DIST. NO.	ILLINOIS	FED. AID PROJECT		
65	70	75	80	
STATE CONTRACT NO. 72838				

FINAL SURVEY	DATE
SURVEYED	
PLOTTED	
NOTE BOOK	
AREAS CHECKED	
NO.	

ORIGINAL SURVEY	DATE
SURVEYED	
PLOTTED	
NOTE BOOK	
AREAS CHECKED	
NO.	

Plot Date: 8/28/2004  
 Plot Time: 10:54:44 PM  
 Plotted By: sbrunhau  
 Pen Table: 1001.tbl  
 Filename: h:\0221\work\_order\_12\construction\plan\plans\32-26-x.s.dgn

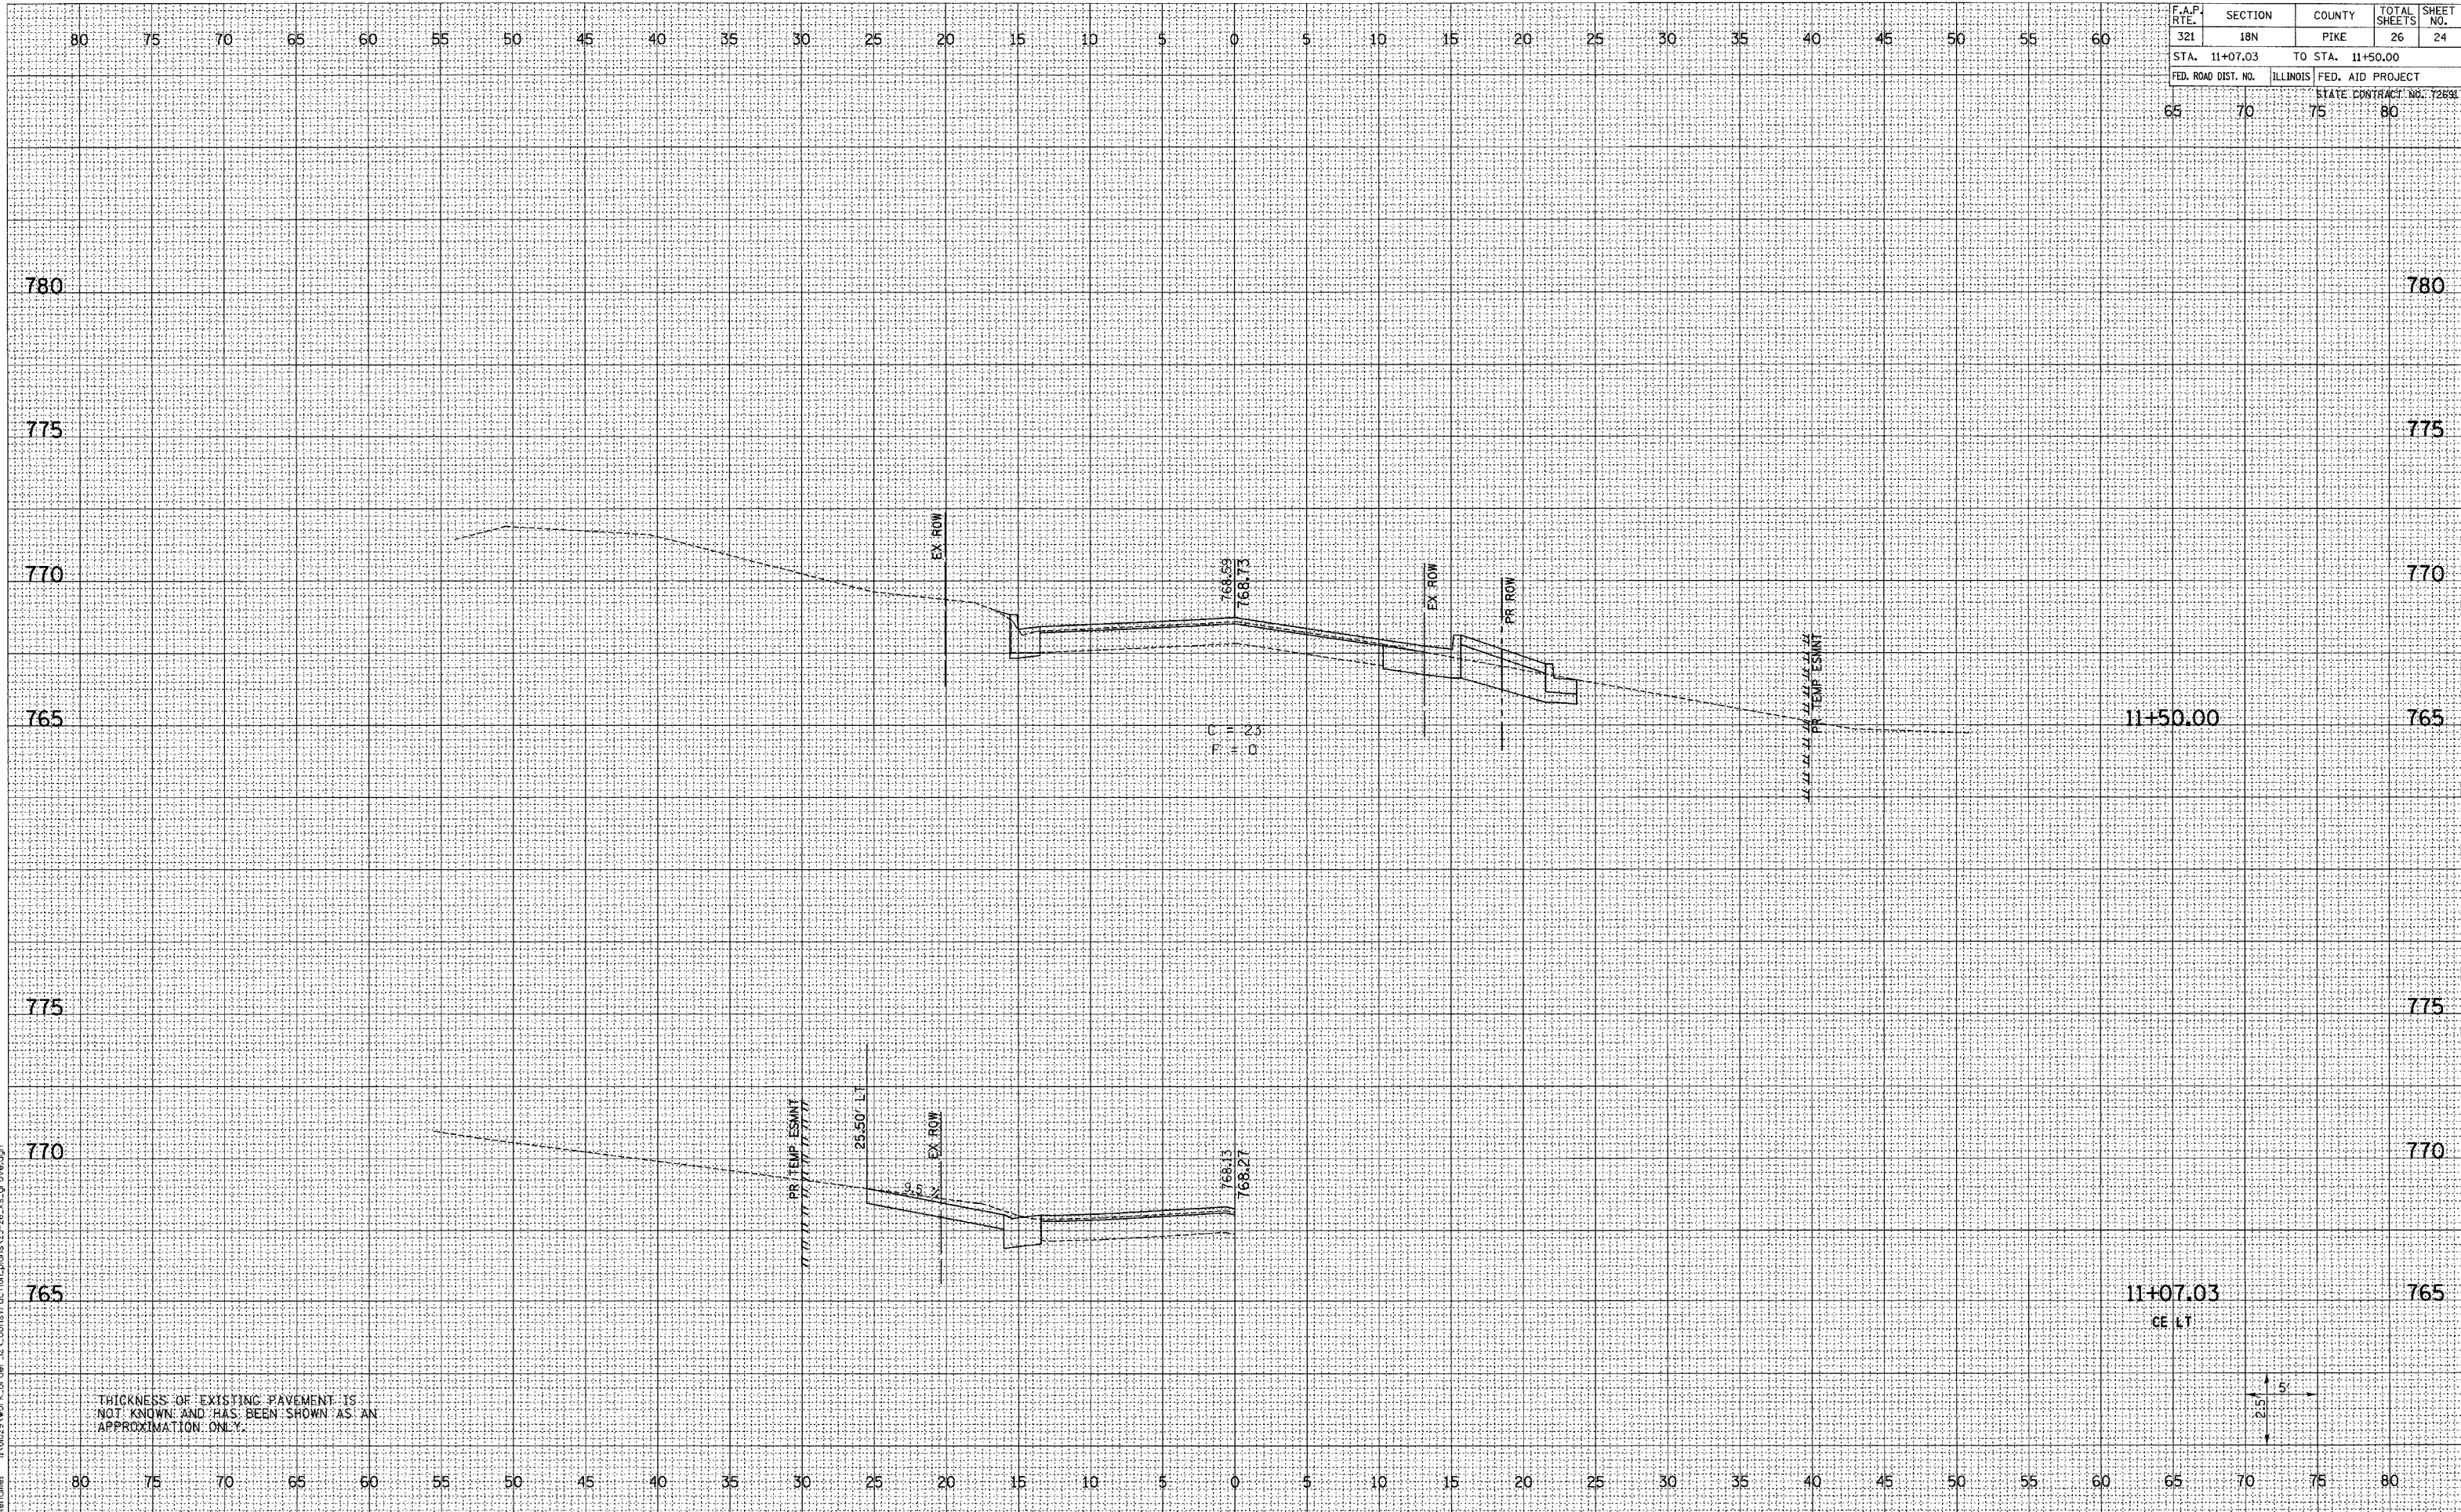

THICKNESS OF EXISTING PAVEMENT IS NOT KNOWN AND HAS BEEN SHOWN AS AN APPROXIMATION ONLY.