

F.A.P. RTE.	SECTION	COUNTY	TOTAL SHEETS	SHEET NO.
.	..	SCHUYLER		45
STA. 469+00.00		TO STA. 469+00.00		
FED. ROAD DIST. NO.		ILLINOIS FED. AID PROJECT		


80 75 70 65 60 55 50 45 40 35 30 25 20 15 10 5 0 5 10 15 20 25 30 35 40 45 50 55 60 65 70 75 80

• 310 (US 67/317 (US 24))  
 •• (87-1)1, 1S-2

ORIGINAL SURVEY SURVEYED PLOTTED TEMP. AREAS CHECKED  
 SURVEY SURVEYED PLOTTED TEMP. AREAS CHECKED  
 NOTE BOOK TEMPLATE AREAS CHECKED  
 NO.

ORIGINAL SURVEY SURVEYED PLOTTED TEMP. AREAS CHECKED  
 SURVEY SURVEYED PLOTTED TEMP. AREAS CHECKED  
 NOTE BOOK TEMPLATE AREAS CHECKED  
 NO.

PLOT DATE = 4/13/2005  
 FILE NAME = c:\pcc\projects\469210\469210.dwg  
 USER NAME = POU

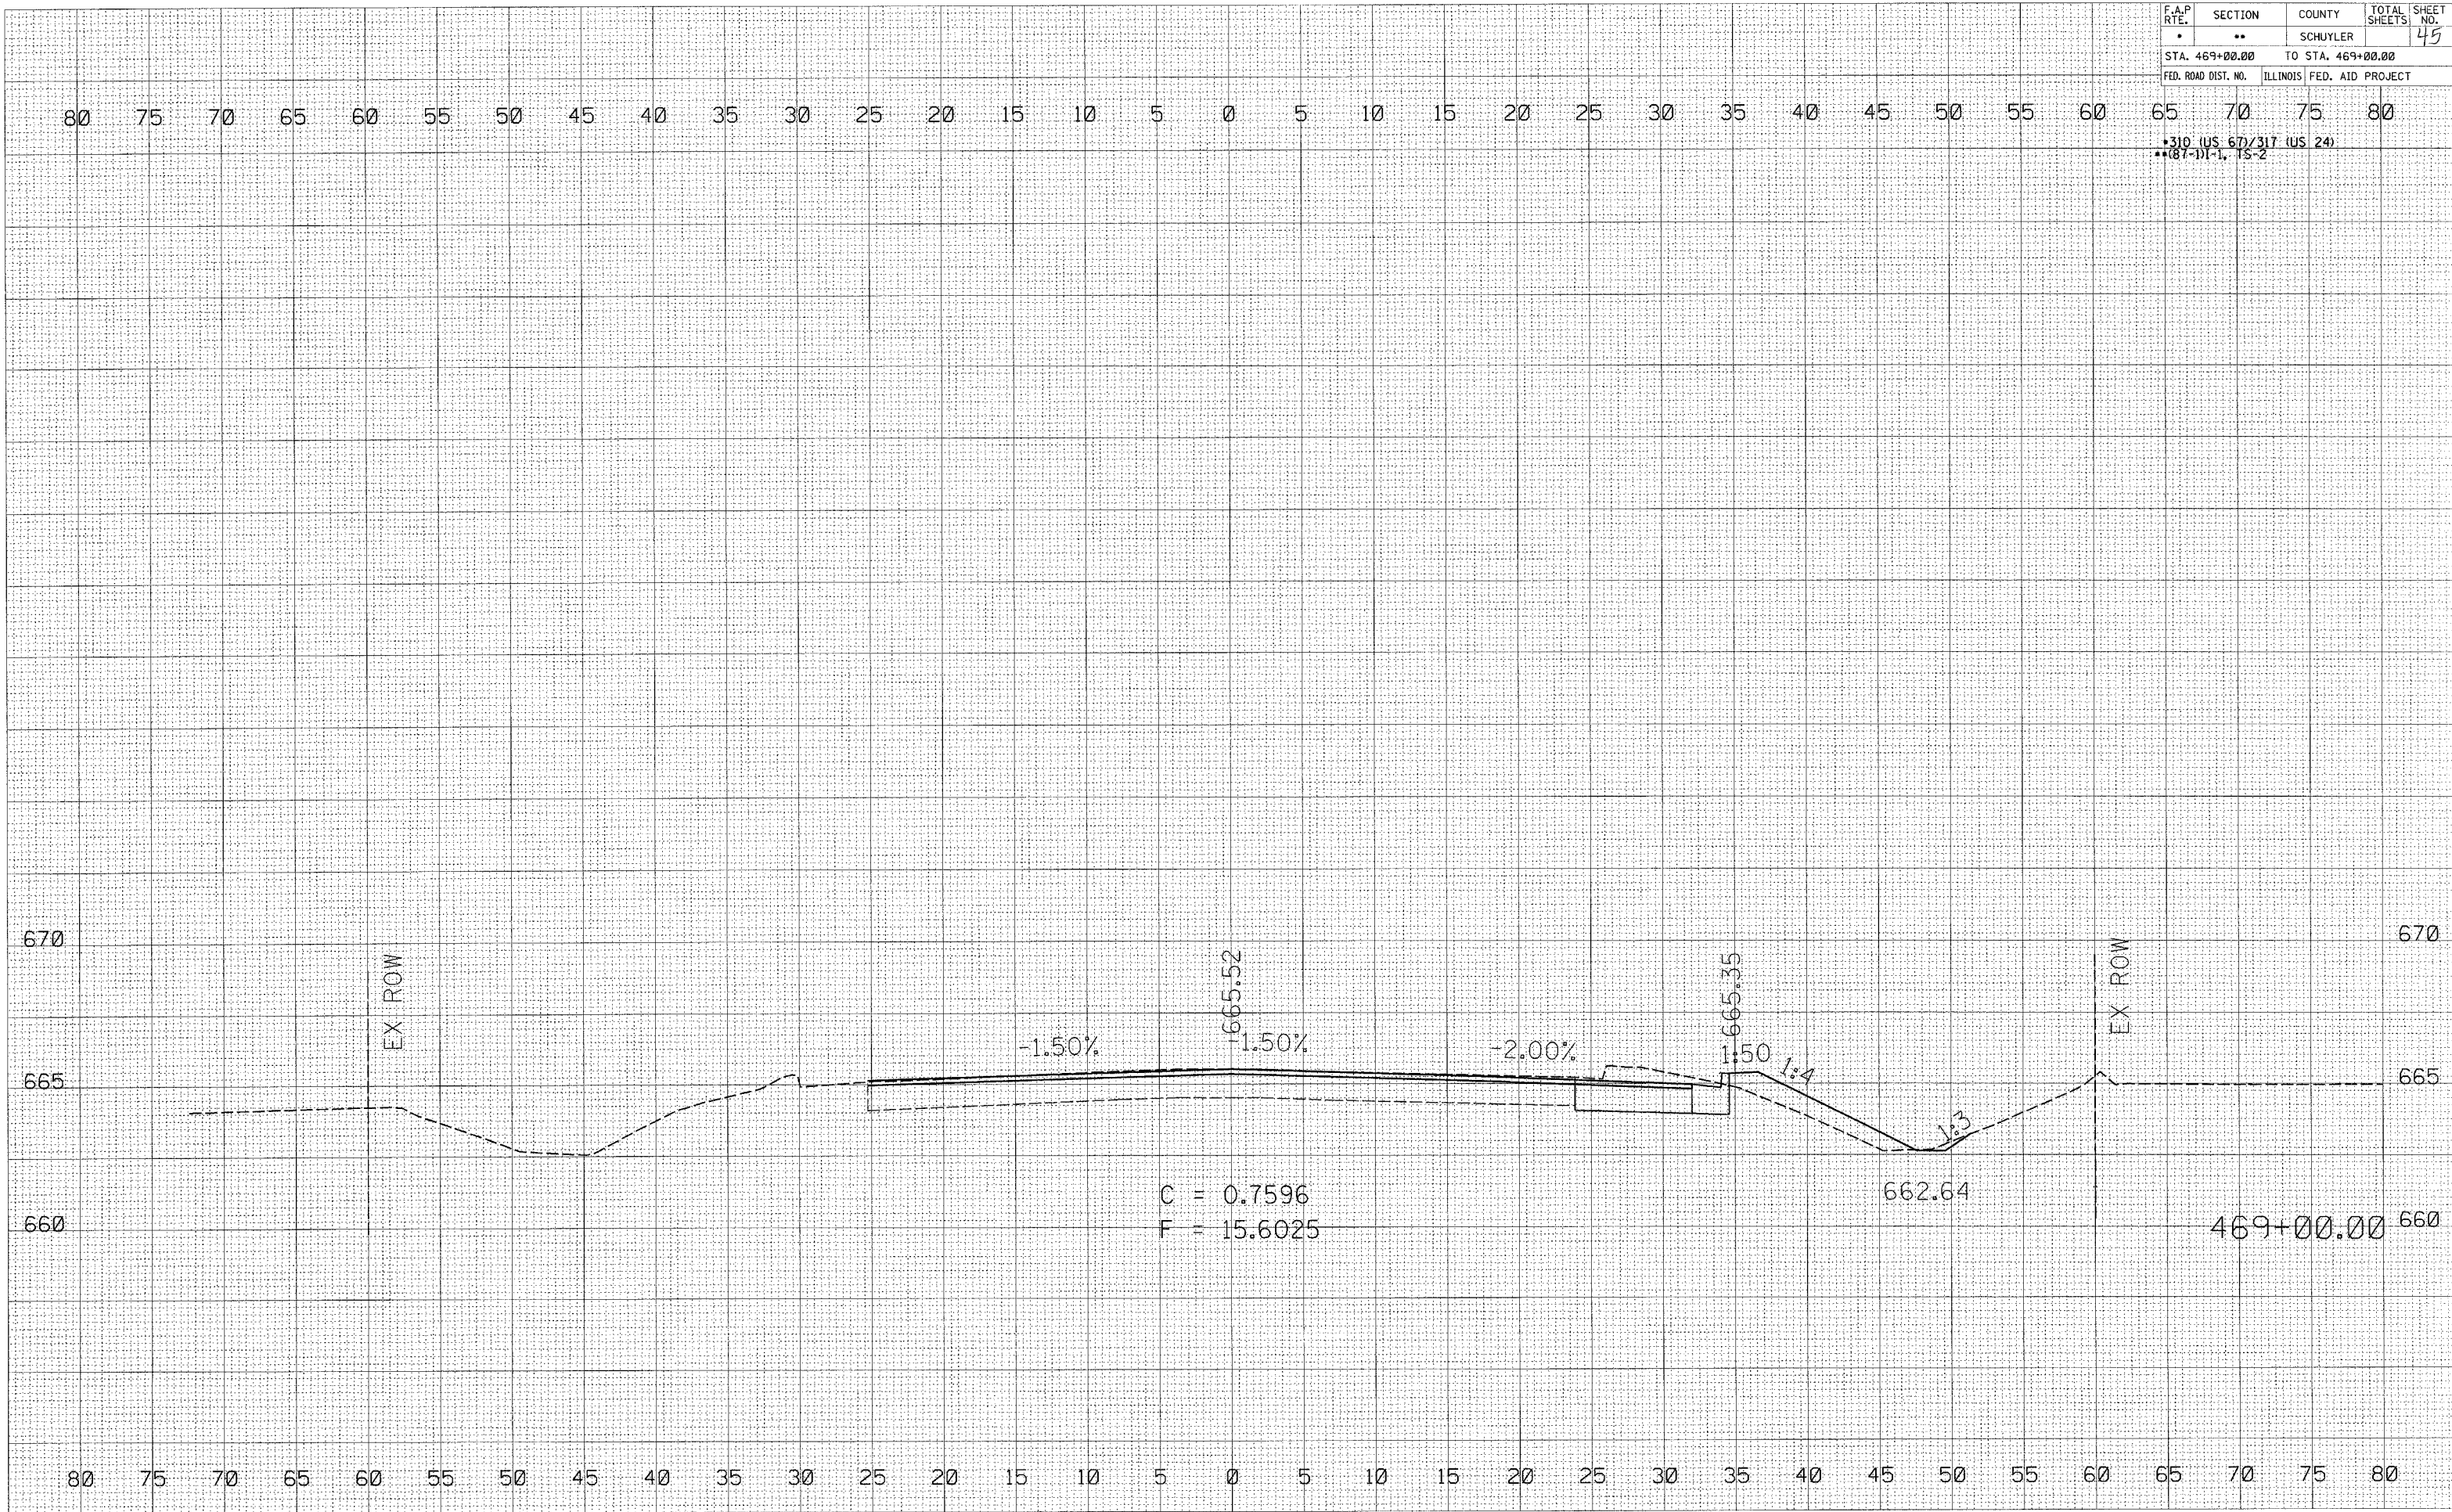

C = 0.7596  
 F = 15.6025

469+00.00