


CONTRACT NO.				
F.A. RTE.	SECTION	COUNTY	TOTAL SHEETS	SHEET NO.
			46	46
STA. 397+50.00		TO STA. 398+50.00		
FED. ROAD DIST. NO. ILLINOIS FED. AID PROJECT				

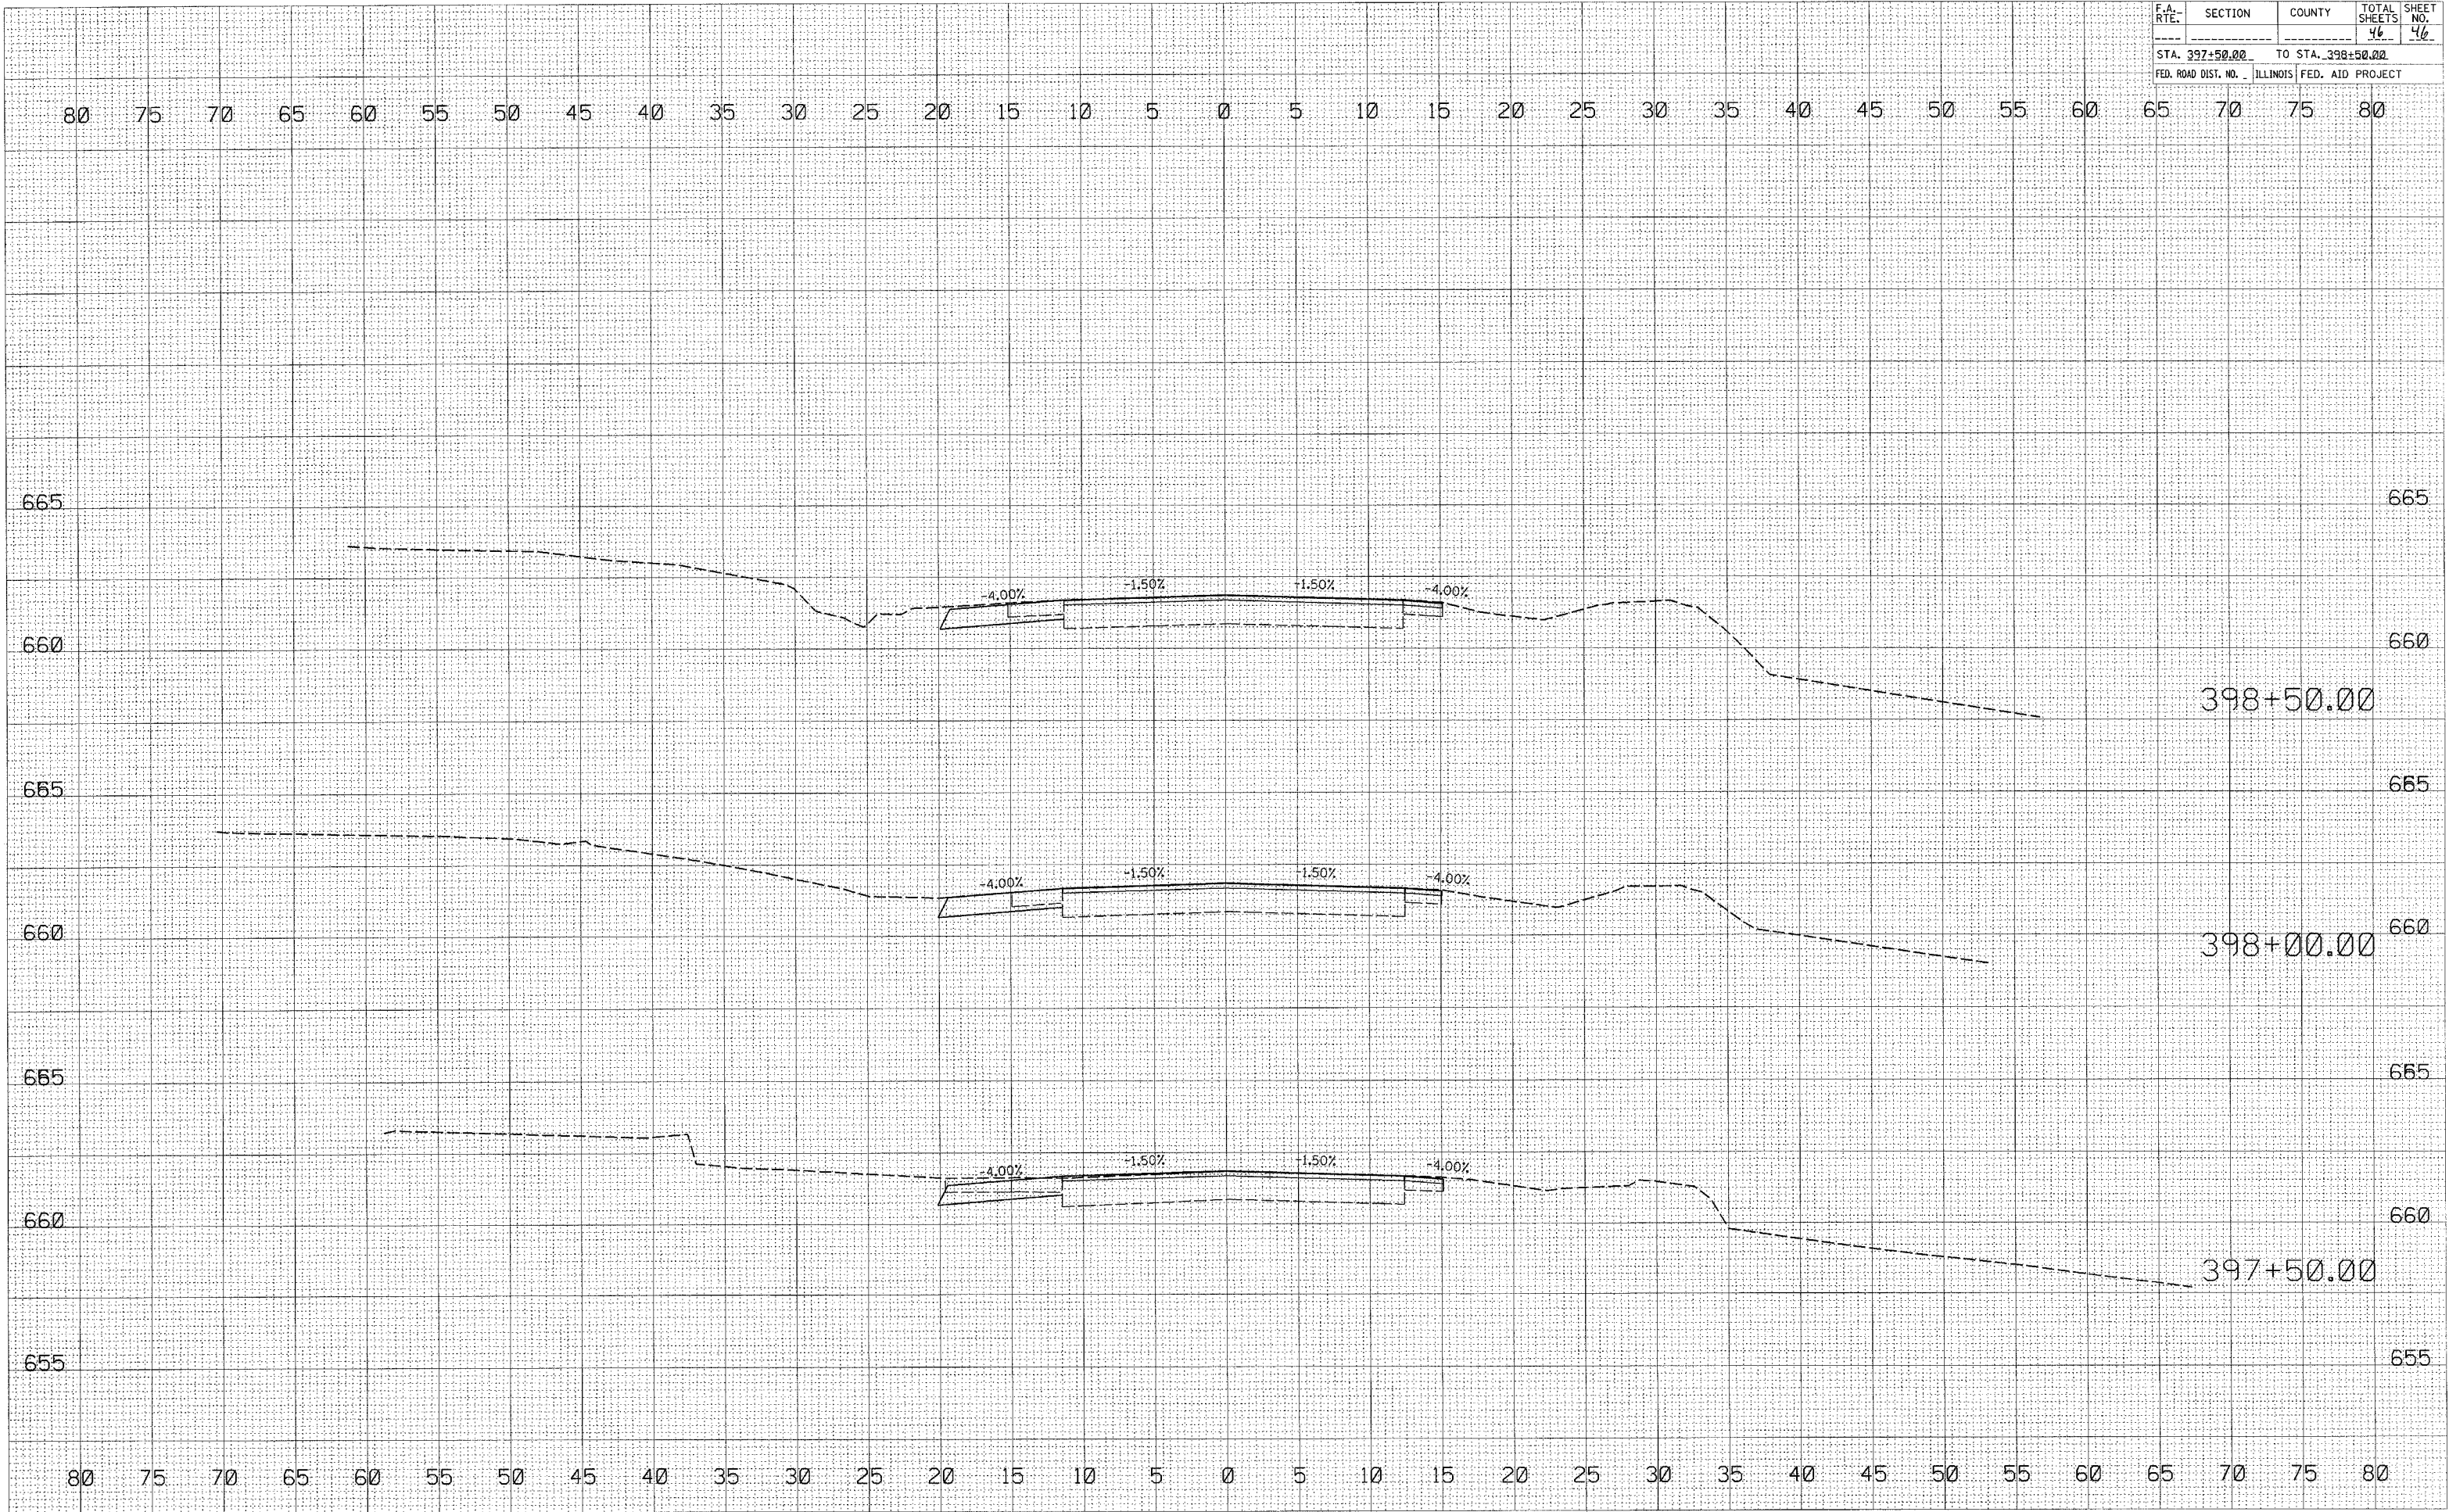

DATE	BY	DESCRIPTION
		SHRINKED
		PLOTTED
		TEMP. AT
		NOTE BOOK
		AREAS CHECKED
		NO.

DATE	BY	DESCRIPTION
		SHRINKED
		PLOTTED
		TEMP. AT
		NOTE BOOK
		AREAS CHECKED
		NO.

PLOT DATE: 4/85
 FILE NAME: c:\projects\655210\655210.dwg
 USER: J. BOYD
 PLOT: 1/28/85