


ORIGINAL SURVEY
 SURVEY PLOTTED
 DATE 2/3/2005
 NO. 080204
 BY [Signature]
 DATE [Blank]
 SURVEY PLOTTED
 DATE [Blank]
 NO. [Blank]
 BY [Blank]
 DATE [Blank]

ORIGINAL SURVEY
 SURVEY PLOTTED
 DATE 2/3/2005
 NO. 080204
 BY [Signature]
 DATE [Blank]
 SURVEY PLOTTED
 DATE [Blank]
 NO. [Blank]
 BY [Blank]
 DATE [Blank]

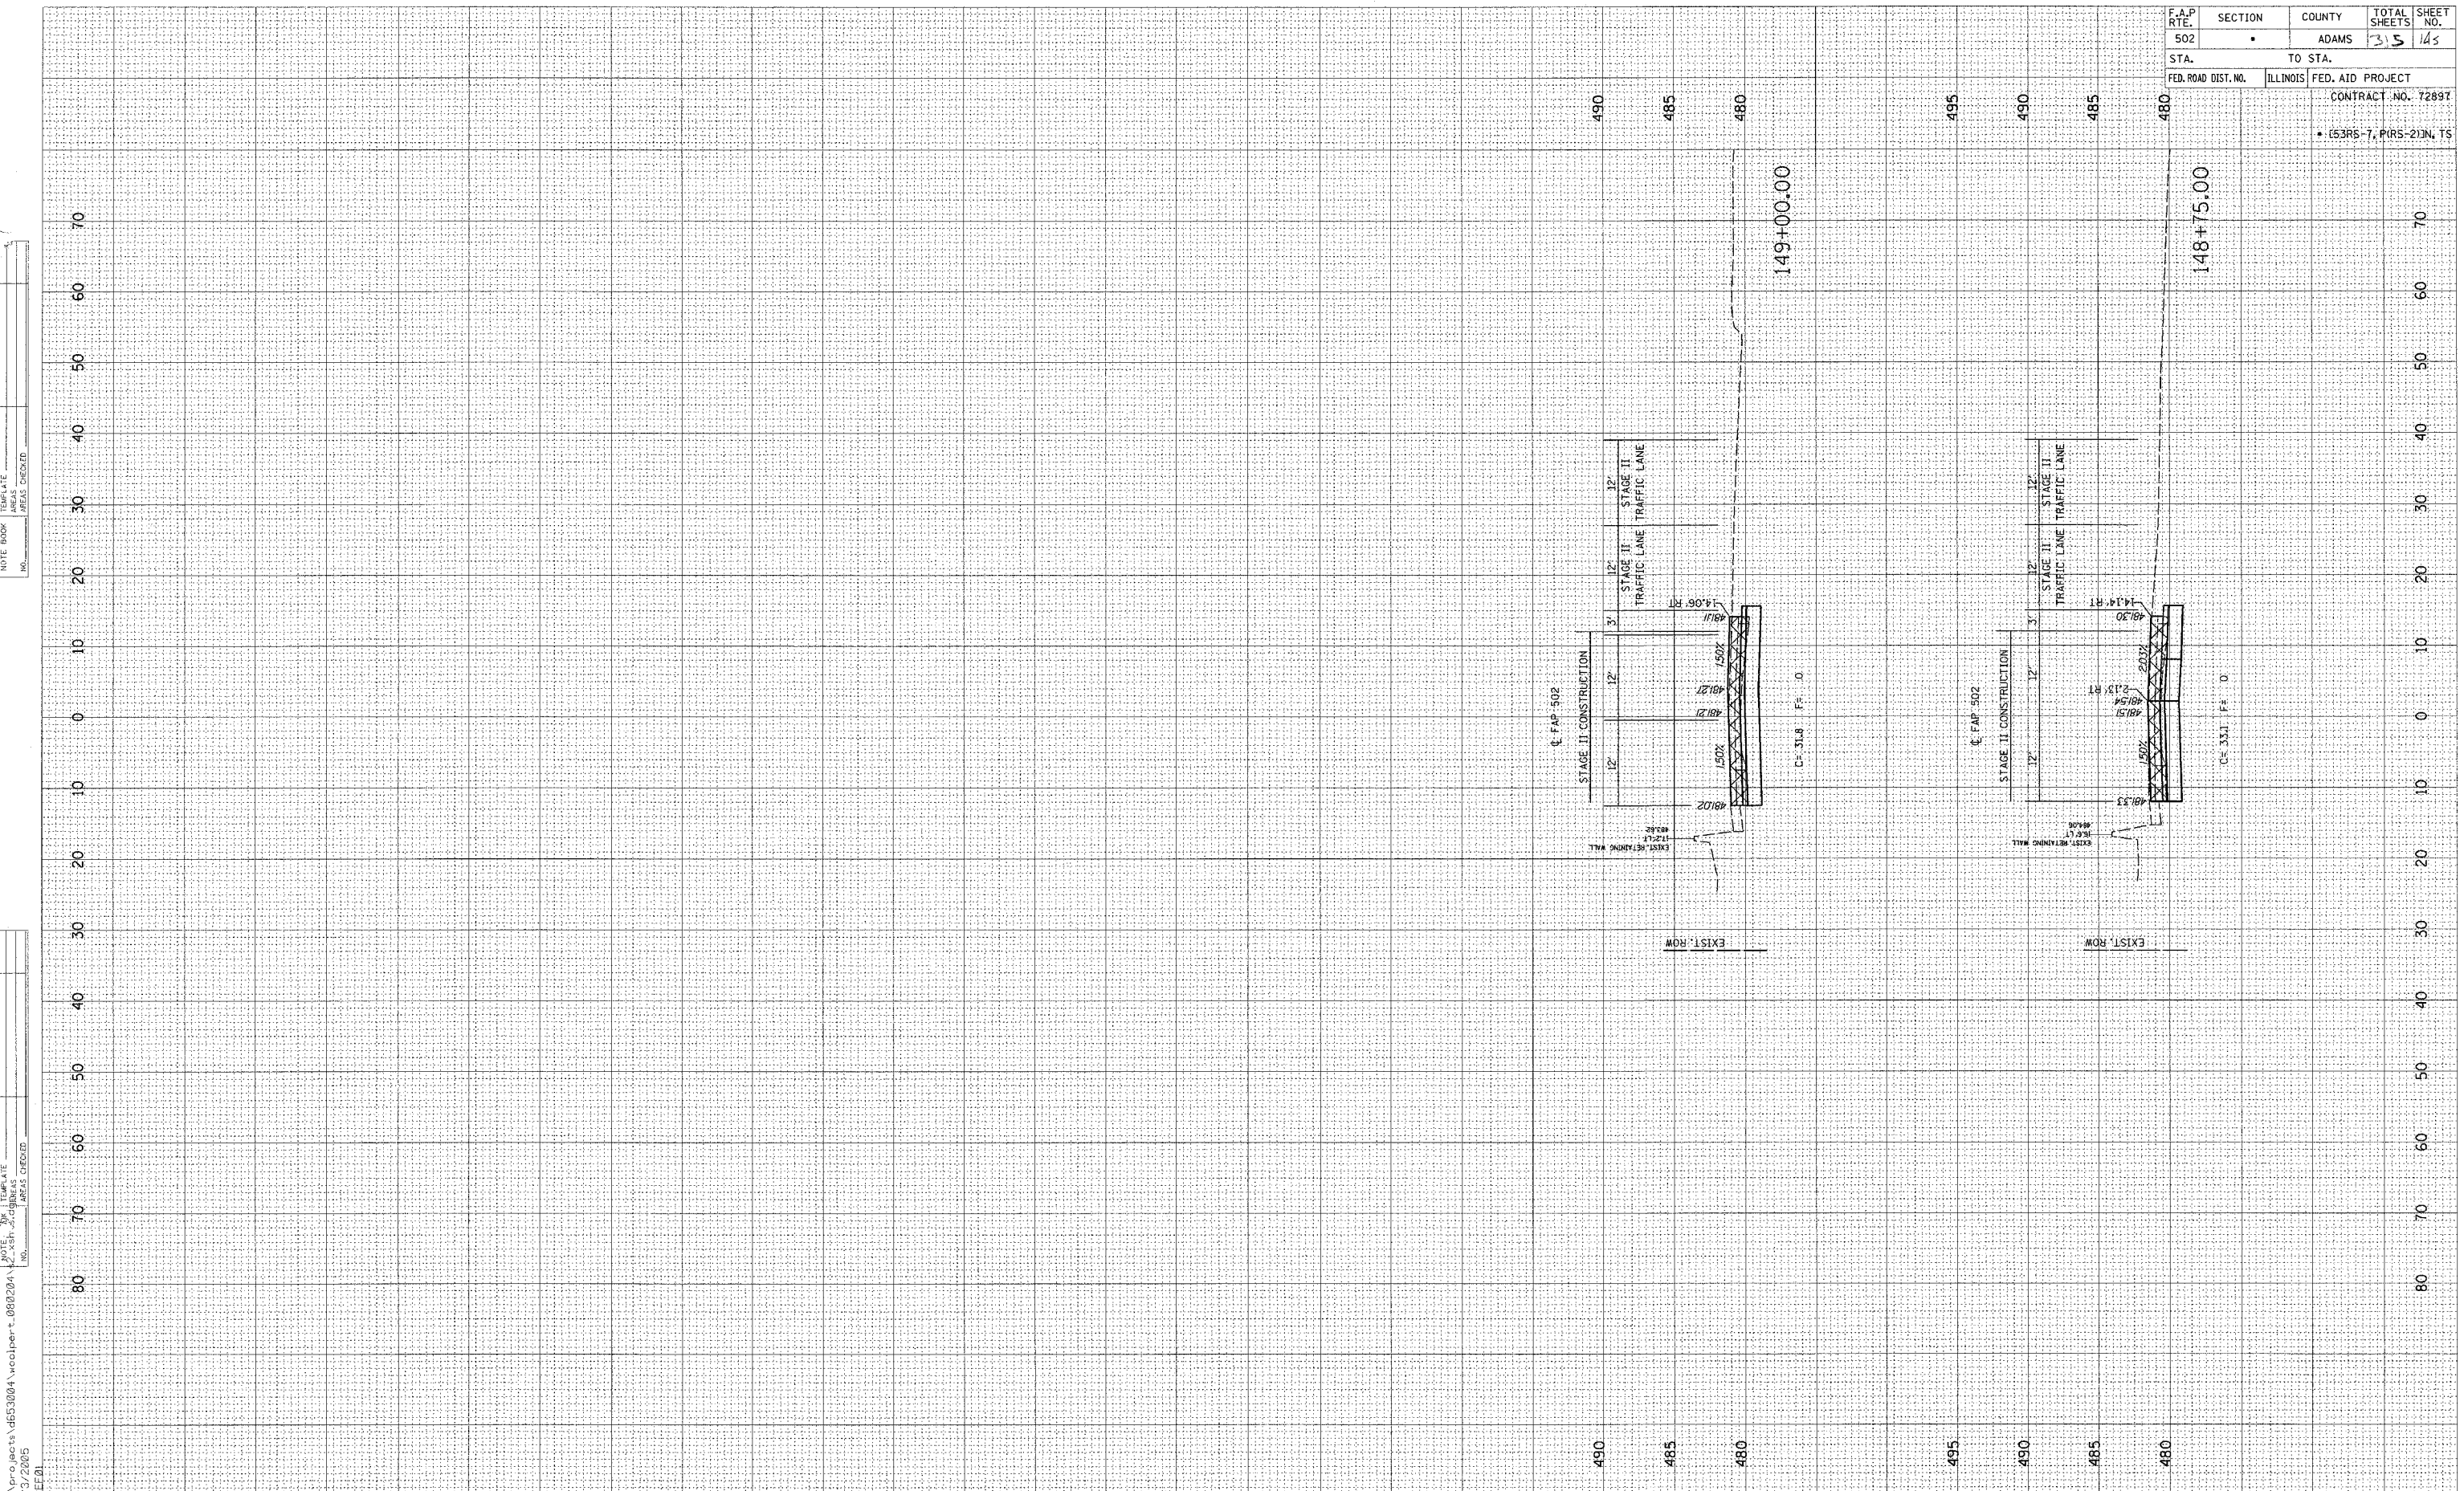

F.A.P. RTE.	SECTION	COUNTY	TOTAL SHEETS	SHEET NO.
STA.	TO STA.			
FED. ROAD DIST. NO.	ILLINOIS	FED. AID PROJECT		
		CONTRACT NO. 72897		
		• (53RS-7, PRS-2)N, TS		