


ORIGINAL SURVEY
 DATE: _____ BY: _____
 SURVEYED PLOTTED
 NOTE BOOK TEMPLATE
 AREAS AREAS
 CHECKED CHECKED

ORIGINAL SURVEY
 DATE: _____ BY: _____
 SURVEYED PLOTTED
 NOTE BOOK TEMPLATE
 AREAS AREAS
 CHECKED CHECKED

DGN-SPEC
 DATE-TIME
 REQD

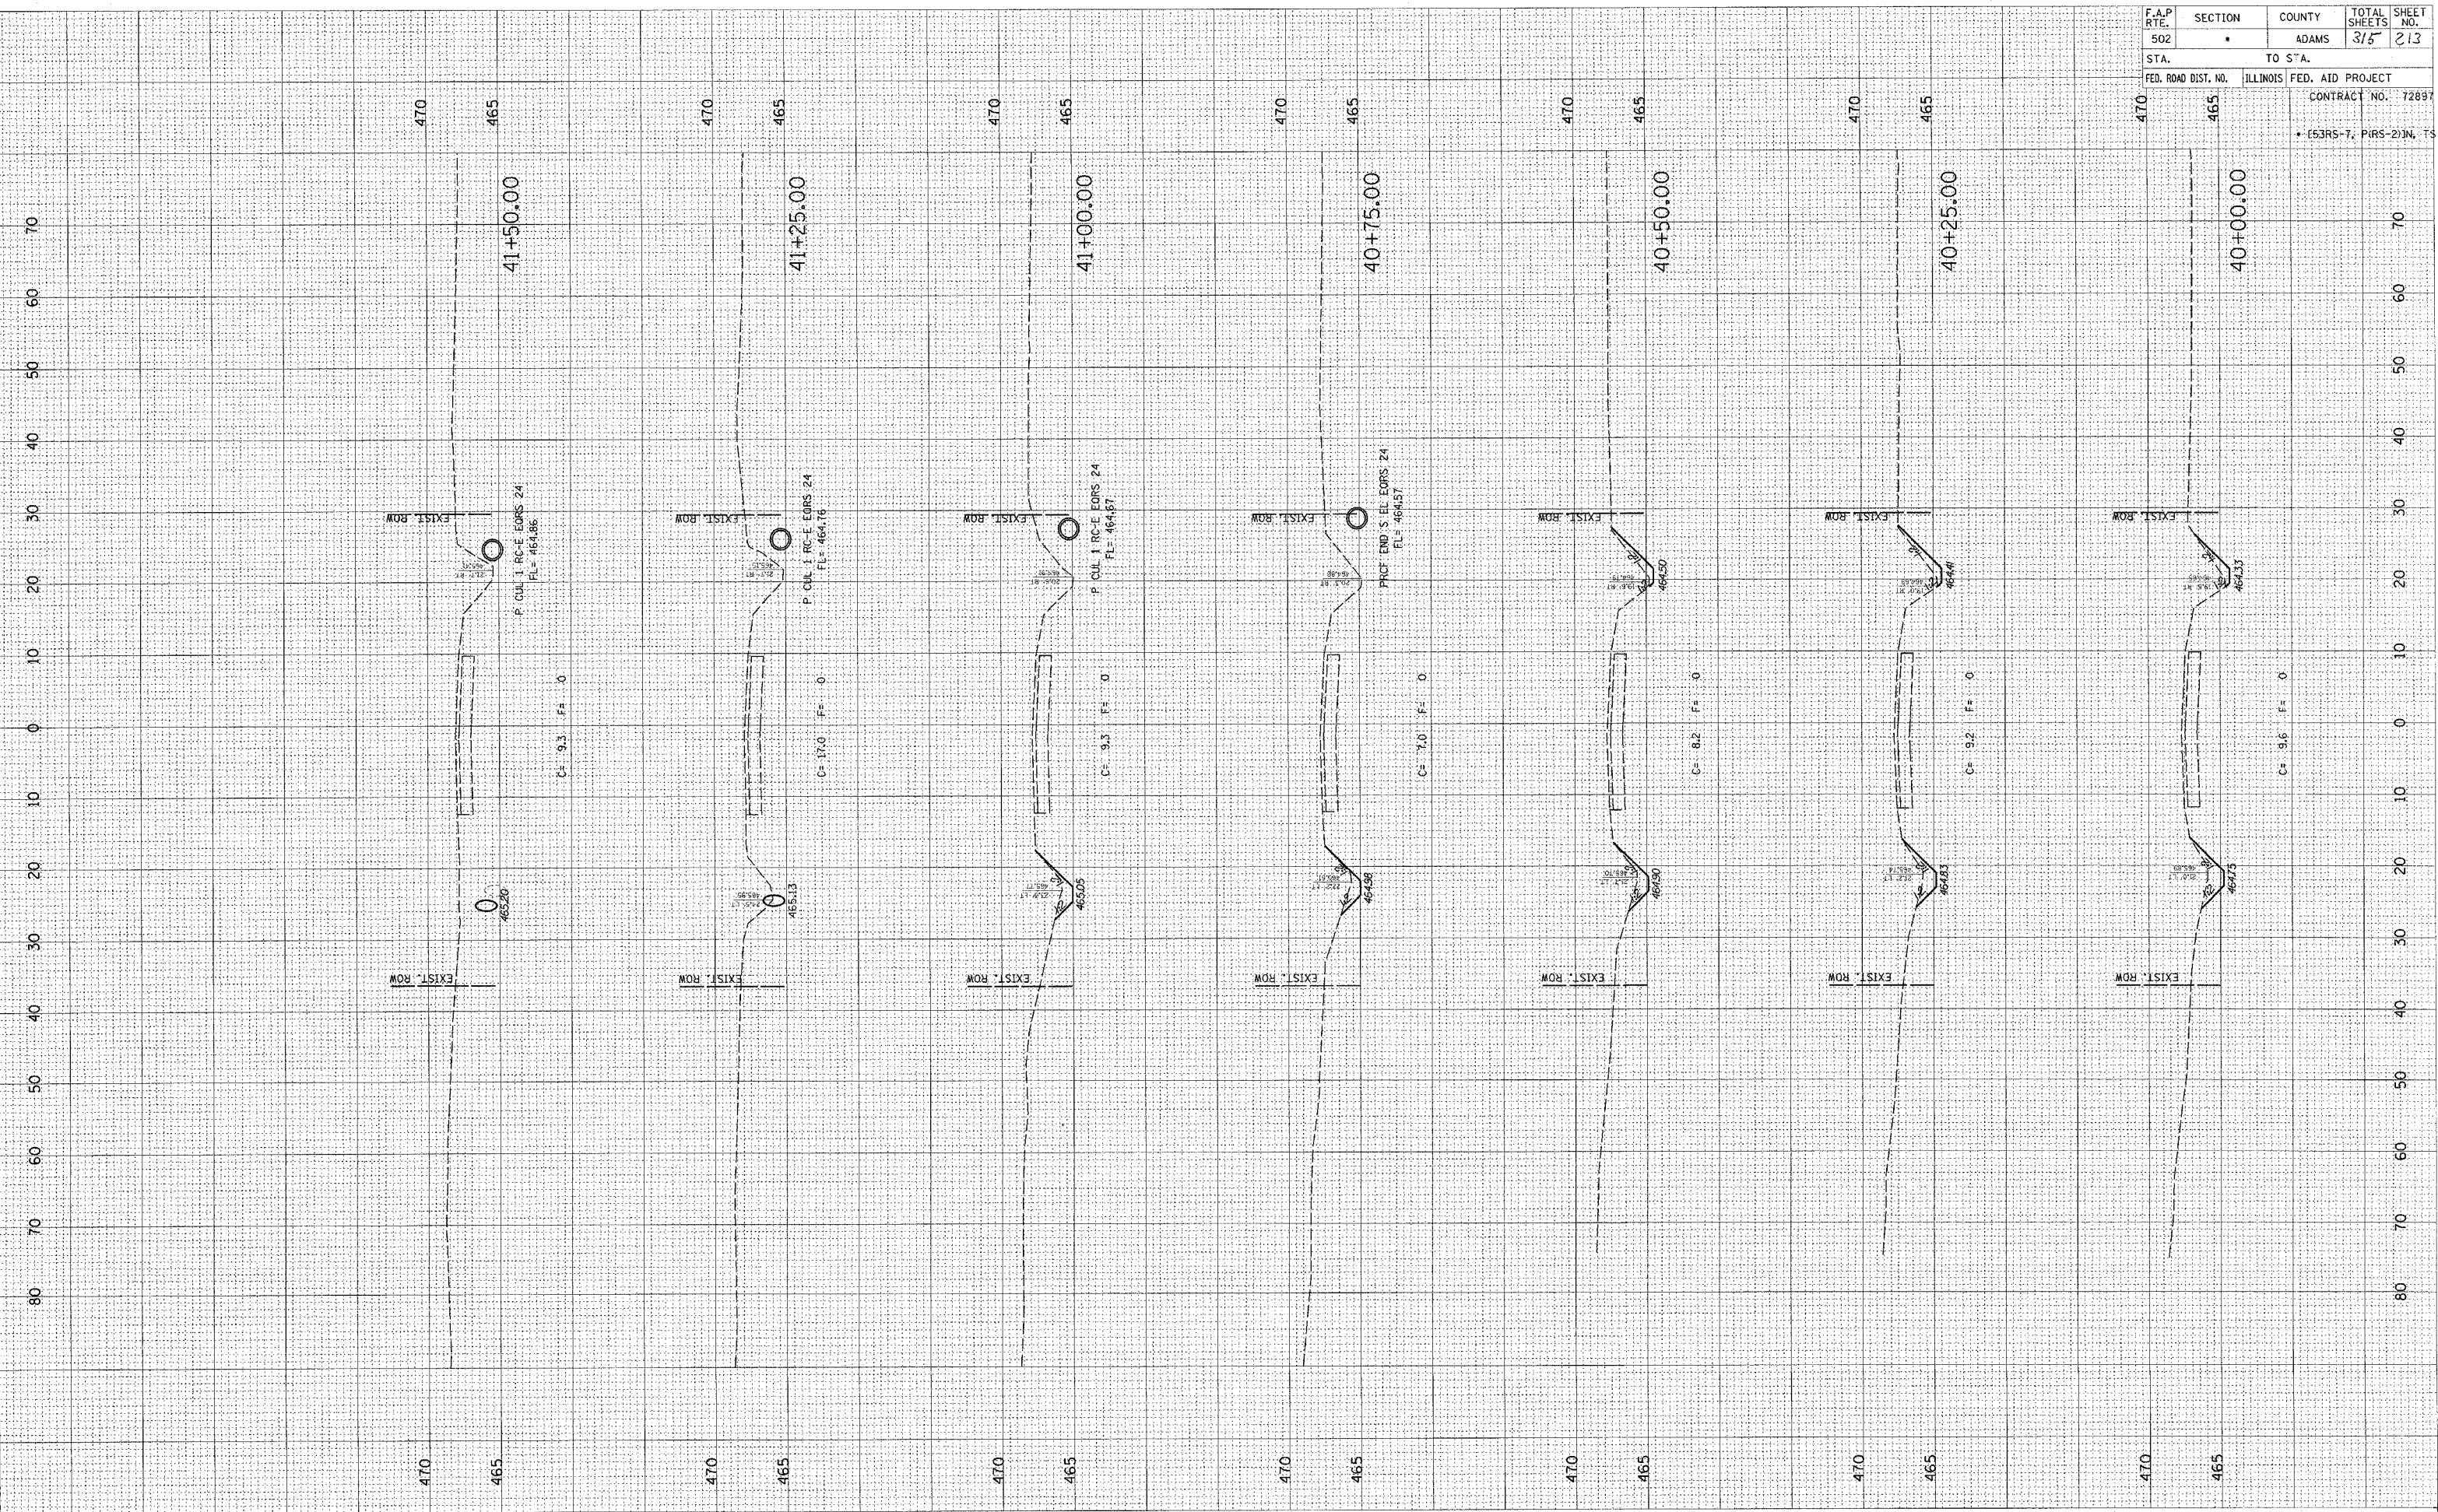

F.A.P. RTE.	SECTION	COUNTY	TOTAL SHEETS	SHEET NO.
502		ADAMS	315	213
STA.	TO STA.			
FED. ROAD DIST. NO.	ILLINOIS	FED. AID PROJECT	CONTRACT NO. 72897	
• (53RS-7, PIRS-2) IN. TS				