


F.A.P. RTE. 502	SECTION •	COUNTY ADAMS	TOTAL SHEETS 315	SHEET NO. 234
STA.		TO STA.		
FED. ROAD DIST. NO.		ILLINOIS FED. AID PROJECT		
CONTRACT NO. 72897				
• (53RS-7, PARS-2)IN, TS				

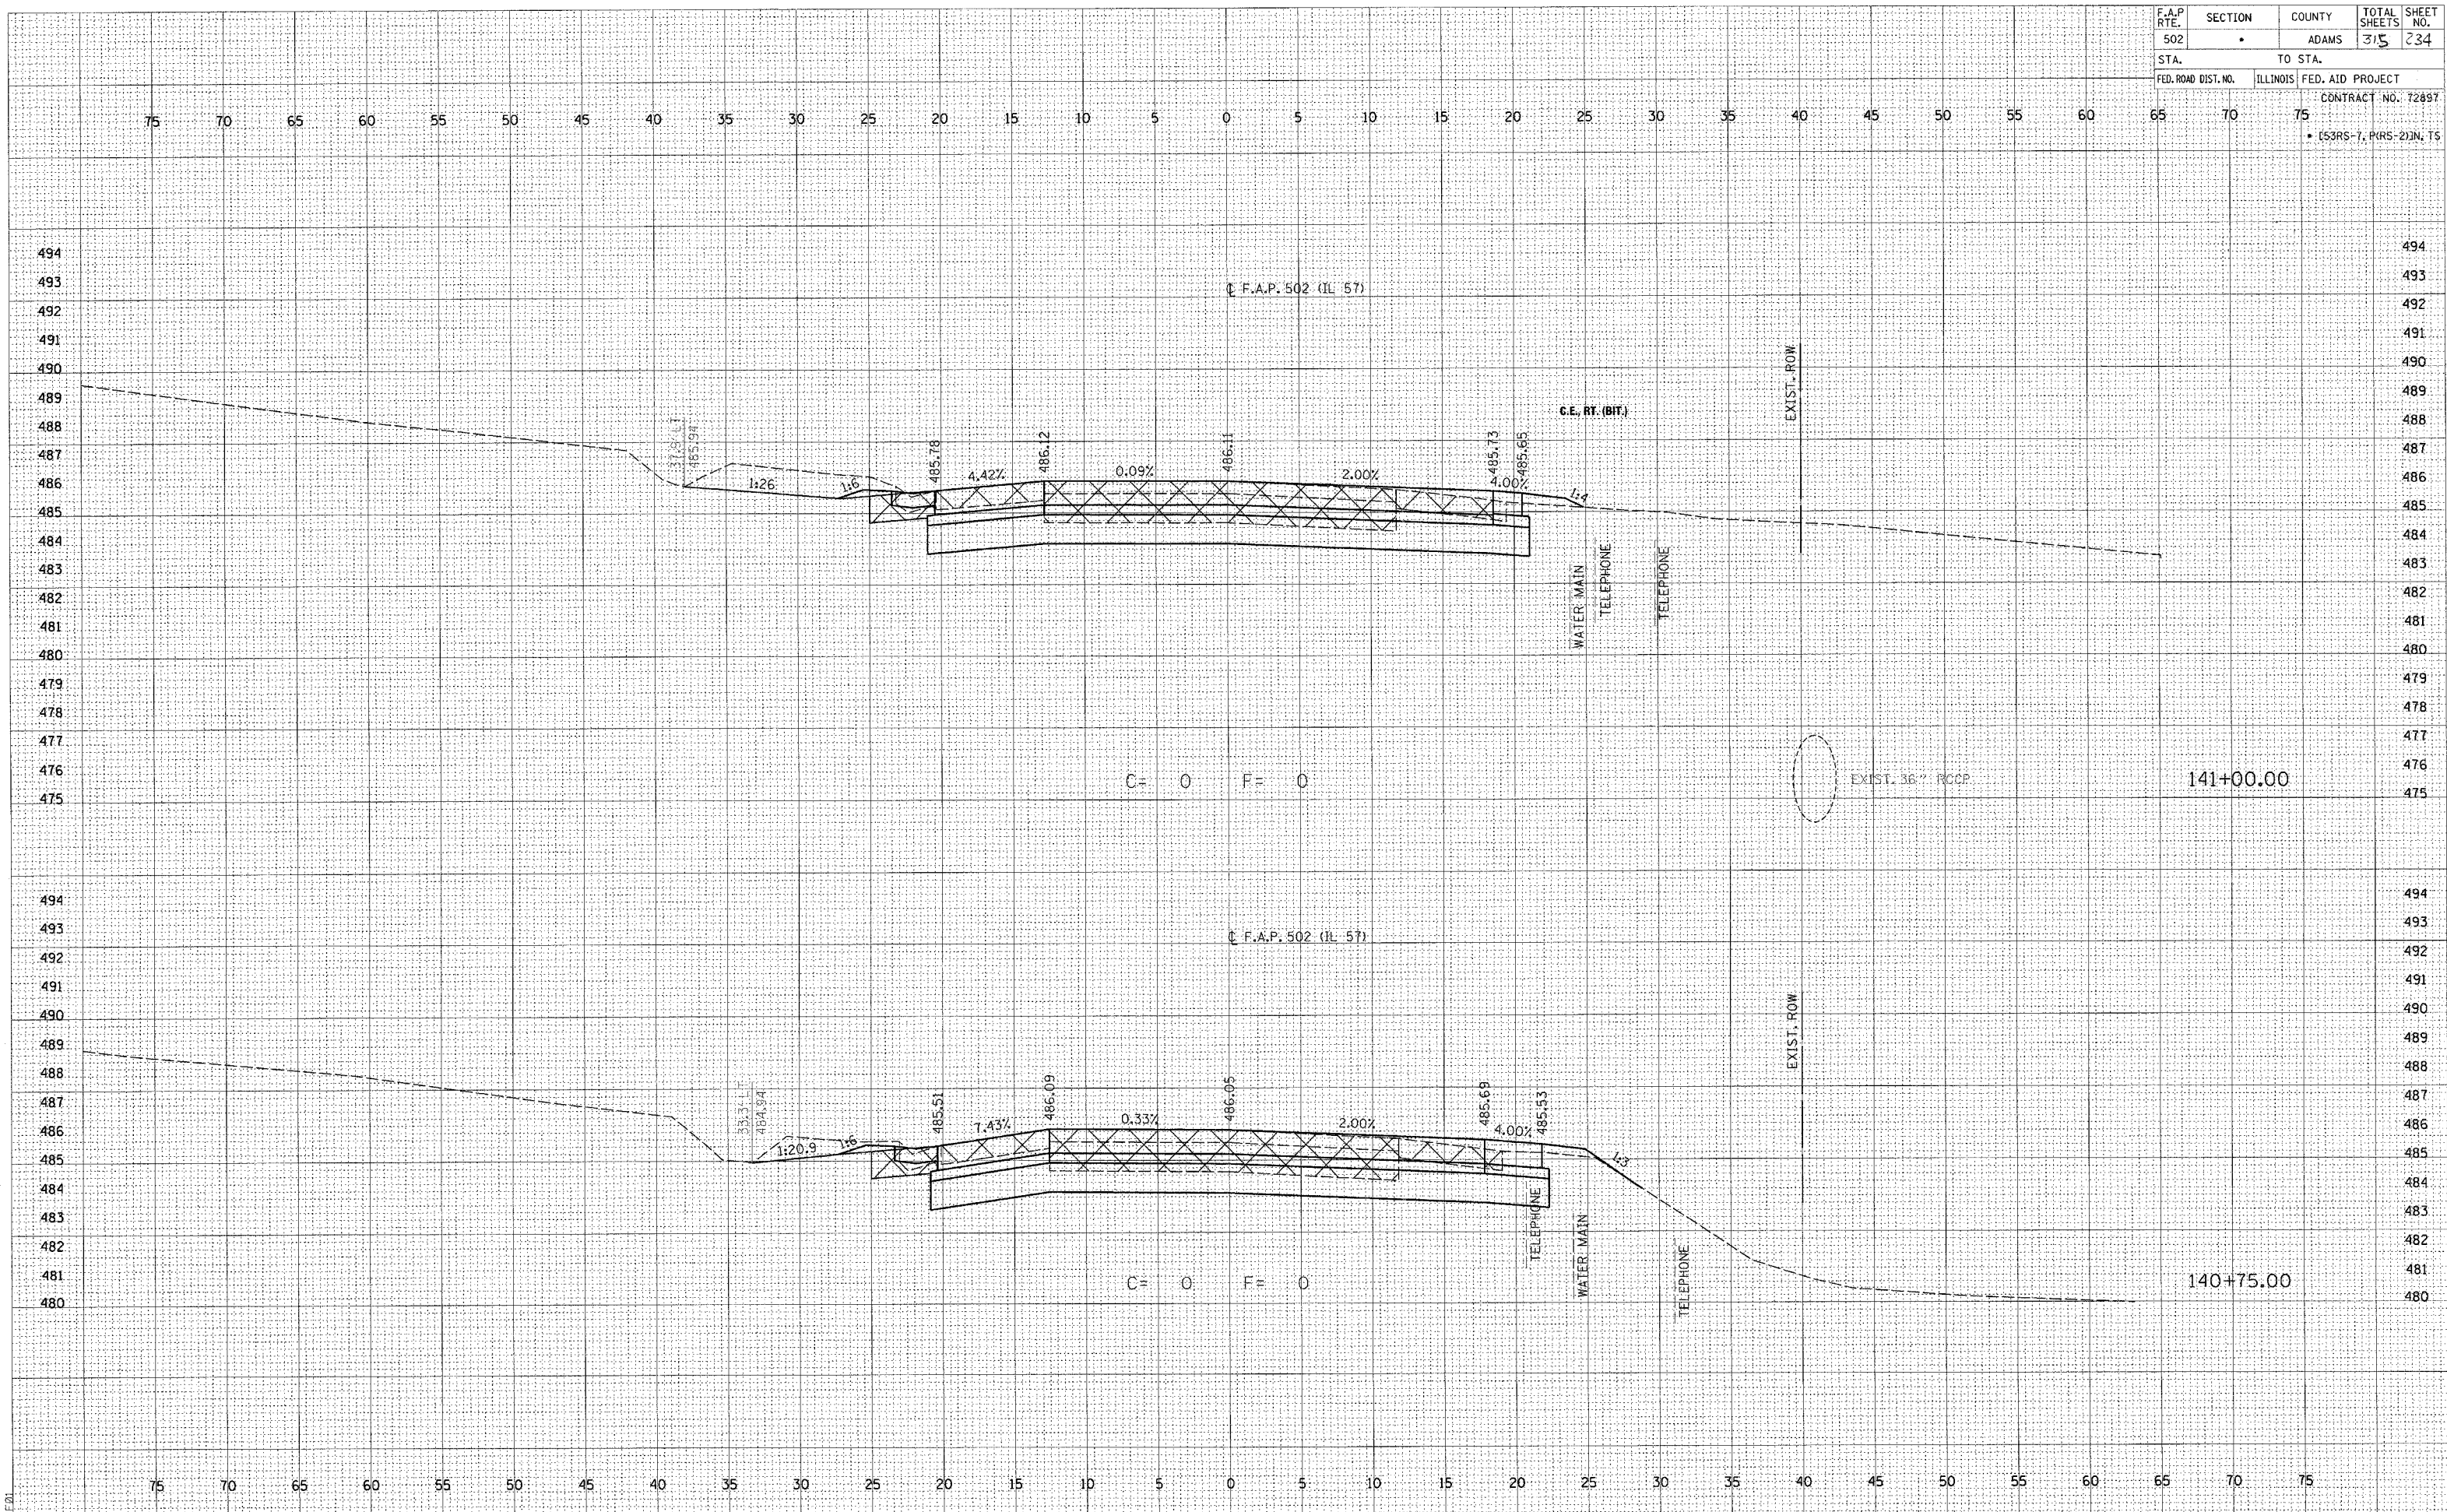

DATE: _____ BY: _____
 SURVEYED: _____ PLOTTED: _____
 ORIGINAL SURVEY: _____ TEMPLATE: _____
 NOTE BOOK: _____ AREAS CHECKED: _____
 NO. _____

DATE: _____ BY: _____
 SURVEYED: _____ PLOTTED: _____
 ORIGINAL SURVEY: _____ TEMPLATE: _____
 NOTE BOOK: _____ AREAS CHECKED: _____
 NO. _____

cs:\projects\653004\157bshts.dgn
 2/4/2005
 PLOT