


F.A.U. ROUTE	CONTRACT NO.	COUNTY	TOTAL SHTS.
0126	83776	McHENRY	77
STATE SECTION		PROJECT M-8003 (3)	
TRAFFIC SIGNAL PLANS		ILLINOIS	
F.H.W.A. REG. 5		PROJECT M-8003 (3)	

CONSTRUCTION NOTES

- ① EXISTING SYSTEM INTERCONNECT CABLE AND TRACER WIRE STORED AT THIS HANDHOLE SHALL BE REINSTALLED IN PROPOSED CONDUIT TO THE NEW CONTROLLER CABINET. THIS WORK SHALL BE CONSIDERED INCLUDED IN "MAINTAIN EXISTING SYSTEM INTERCONNECT".

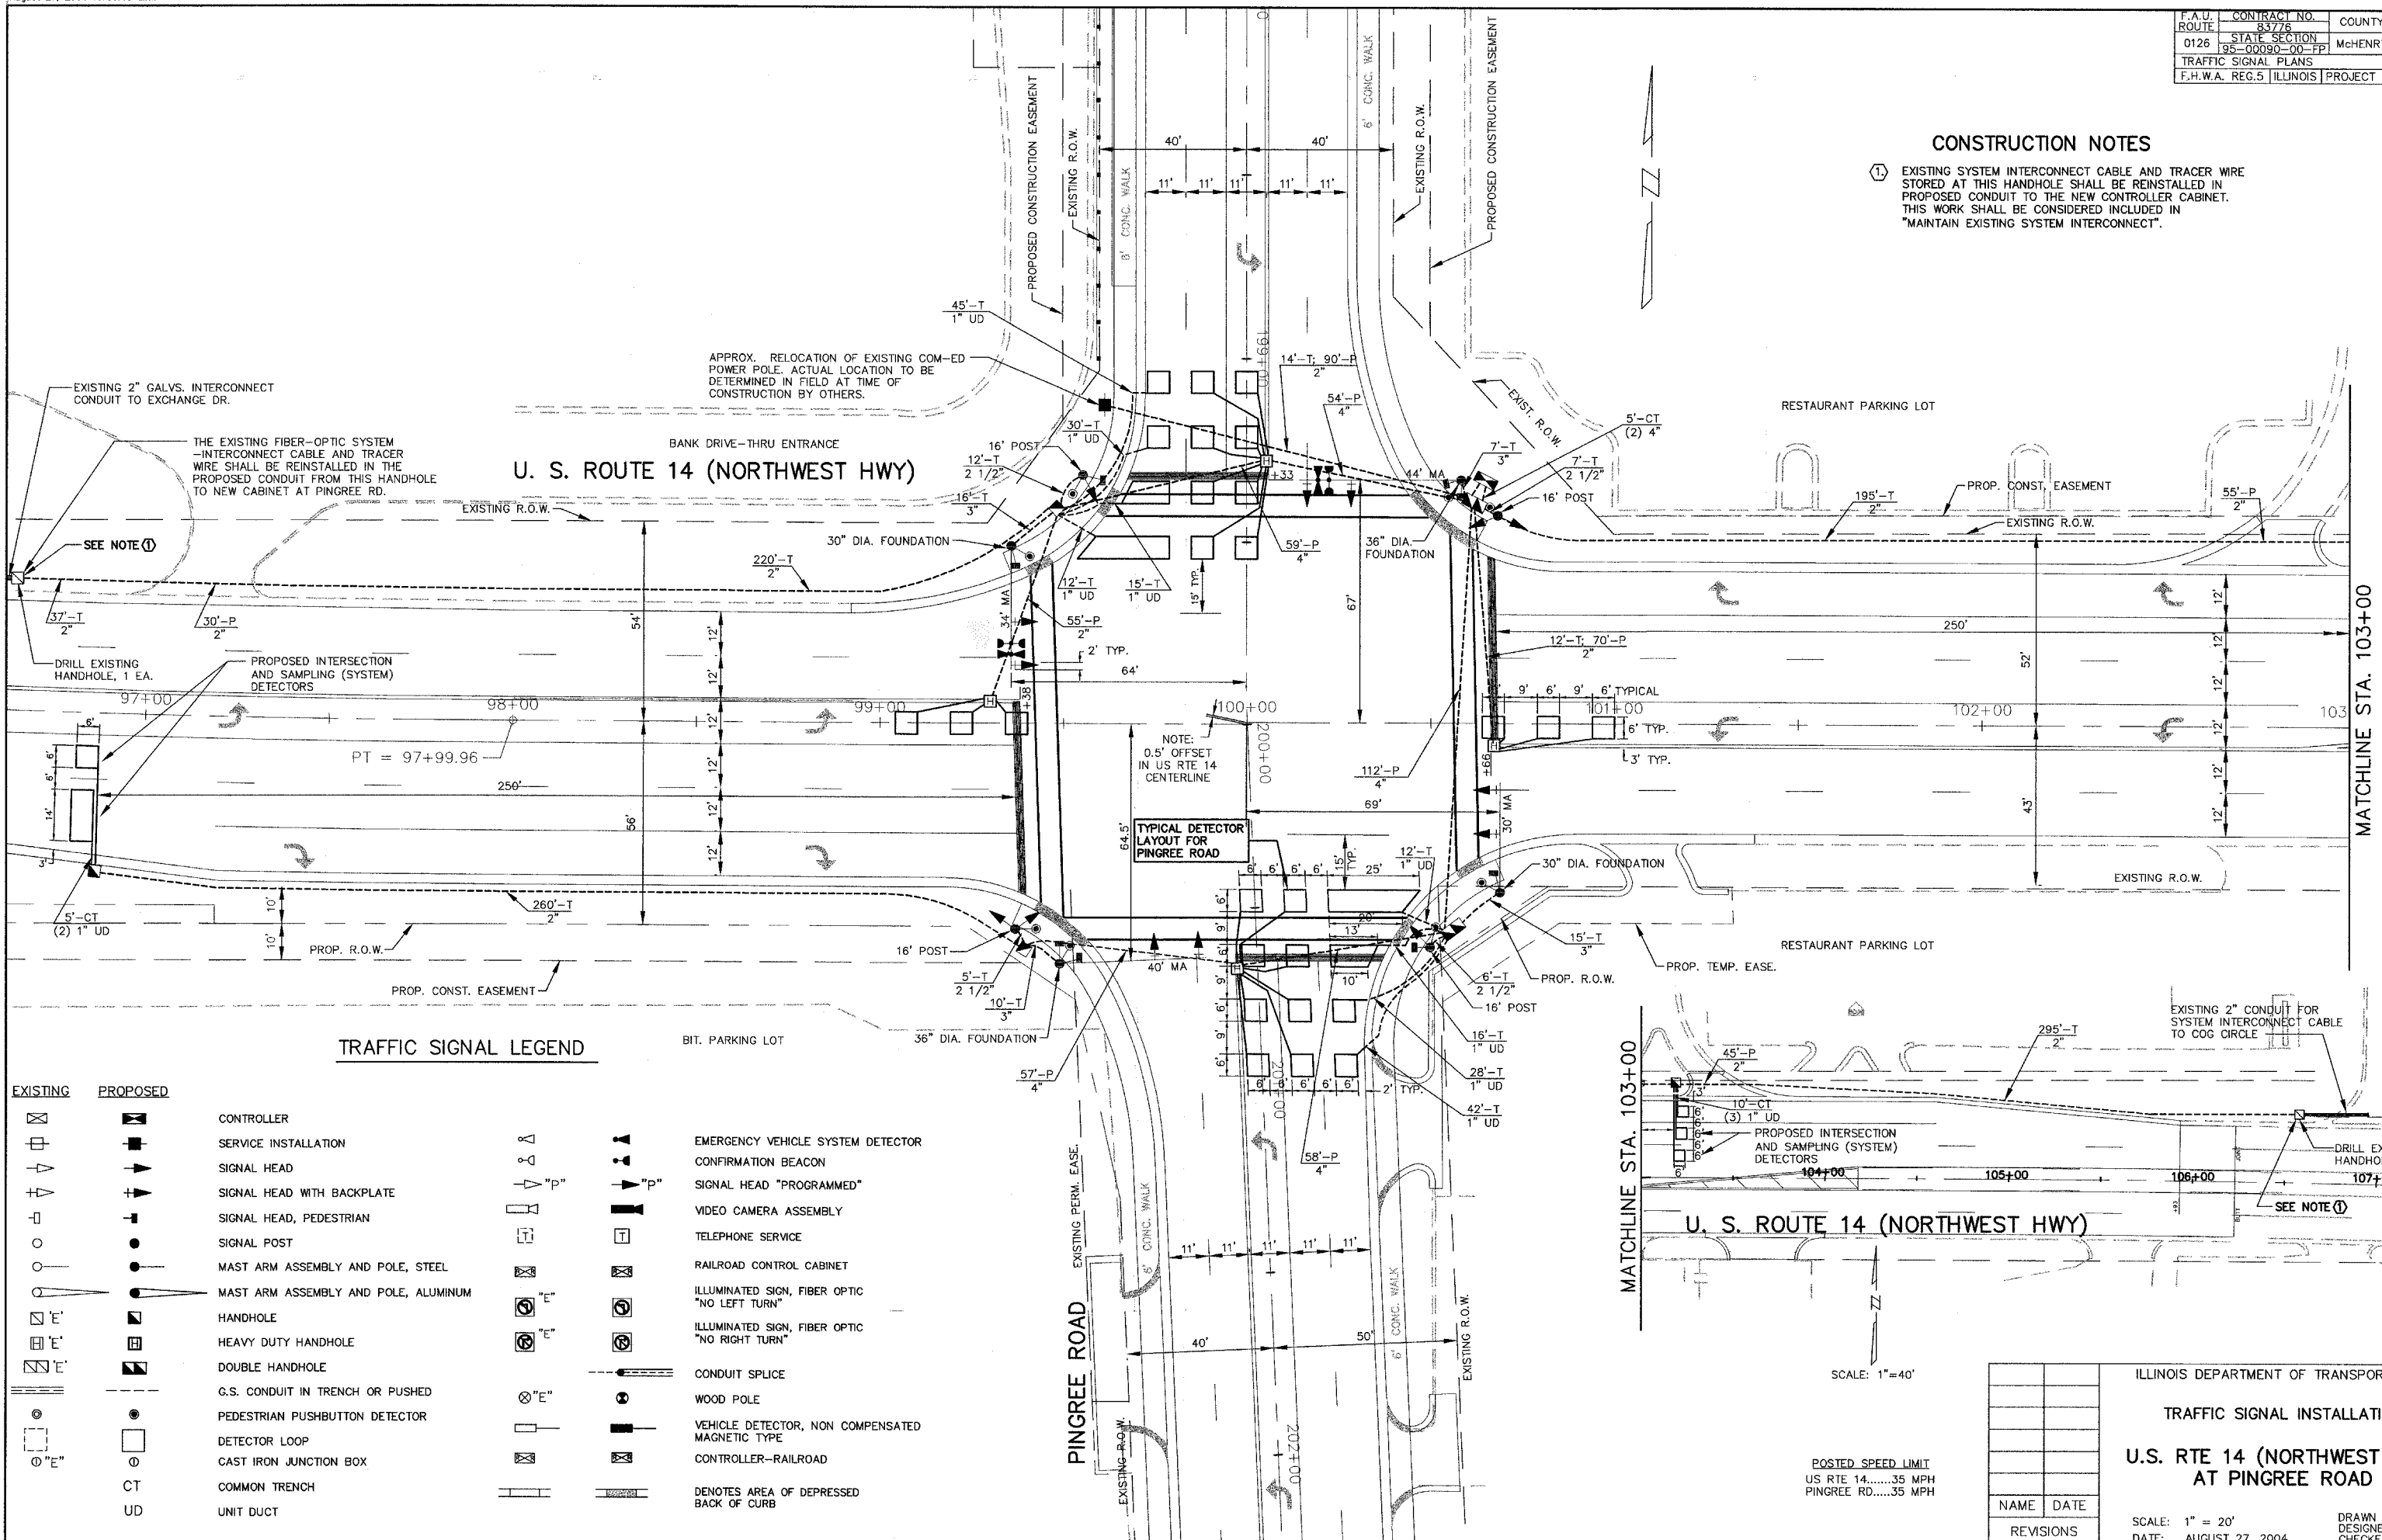

TRAFFIC SIGNAL LEGEND

EXISTING	PROPOSED	DESCRIPTION
[Symbol]	[Symbol]	CONTROLLER
[Symbol]	[Symbol]	SERVICE INSTALLATION
[Symbol]	[Symbol]	SIGNAL HEAD
[Symbol]	[Symbol]	SIGNAL HEAD WITH BACKPLATE
[Symbol]	[Symbol]	SIGNAL HEAD, PEDESTRIAN
[Symbol]	[Symbol]	SIGNAL POST
[Symbol]	[Symbol]	MAST ARM ASSEMBLY AND POLE, STEEL
[Symbol]	[Symbol]	MAST ARM ASSEMBLY AND POLE, ALUMINUM
[Symbol]	[Symbol]	HANDHOLE
[Symbol]	[Symbol]	HEAVY DUTY HANDHOLE
[Symbol]	[Symbol]	DOUBLE HANDHOLE
[Symbol]	[Symbol]	G.S. CONDUIT IN TRENCH OR PUSHED
[Symbol]	[Symbol]	PEDESTRIAN PUSHBUTTON DETECTOR
[Symbol]	[Symbol]	DETECTOR LOOP
[Symbol]	[Symbol]	CAST IRON JUNCTION BOX
[Symbol]	[Symbol]	COMMON TRENCH
[Symbol]	[Symbol]	UNIT DUCT
[Symbol]	[Symbol]	EMERGENCY VEHICLE SYSTEM DETECTOR
[Symbol]	[Symbol]	CONFIRMATION BEACON
[Symbol]	[Symbol]	SIGNAL HEAD "PROGRAMMED"
[Symbol]	[Symbol]	VIDEO CAMERA ASSEMBLY
[Symbol]	[Symbol]	TELEPHONE SERVICE
[Symbol]	[Symbol]	RAILROAD CONTROL CABINET
[Symbol]	[Symbol]	ILLUMINATED SIGN, FIBER OPTIC "NO LEFT TURN"
[Symbol]	[Symbol]	ILLUMINATED SIGN, FIBER OPTIC "NO RIGHT TURN"
[Symbol]	[Symbol]	CONDUIT SPLICE
[Symbol]	[Symbol]	WOOD POLE
[Symbol]	[Symbol]	VEHICLE DETECTOR, NON COMPENSATED MAGNETIC TYPE
[Symbol]	[Symbol]	CONTROLLER-RAILROAD
[Symbol]	[Symbol]	DENOTES AREA OF DEPRESSED BACK OF CURB

MATCHLINE STA. 103+00

MATCHLINE STA. 103+00

SCALE: 1"=40'

POSTED SPEED LIMIT
US RTE 14.....35 MPH
PINGREE RD.....35 MPH

NAME	DATE

ILLINOIS DEPARTMENT OF TRANSPORTATION
TRAFFIC SIGNAL INSTALLATION
U.S. RTE 14 (NORTHWEST HWY)
AT PINGREE ROAD

SCALE: 1" = 20'
DATE: AUGUST 27, 2004

DRAWN BY: AC
DESIGNED BY: DM
CHECKED BY: JL