


F.A.P. ROUTE	CONTRACT NO.	COUNTY	TOTAL SHTS.
0126	83776	McHENRY	77
STATE SECTION		77	
95-00090-00-PP			
CROSS SECTION STA. 186+50 TO STA. 187+00			
F.H.W.A. REG. 5 ILLINOIS PROJECT M-8003 (3)			

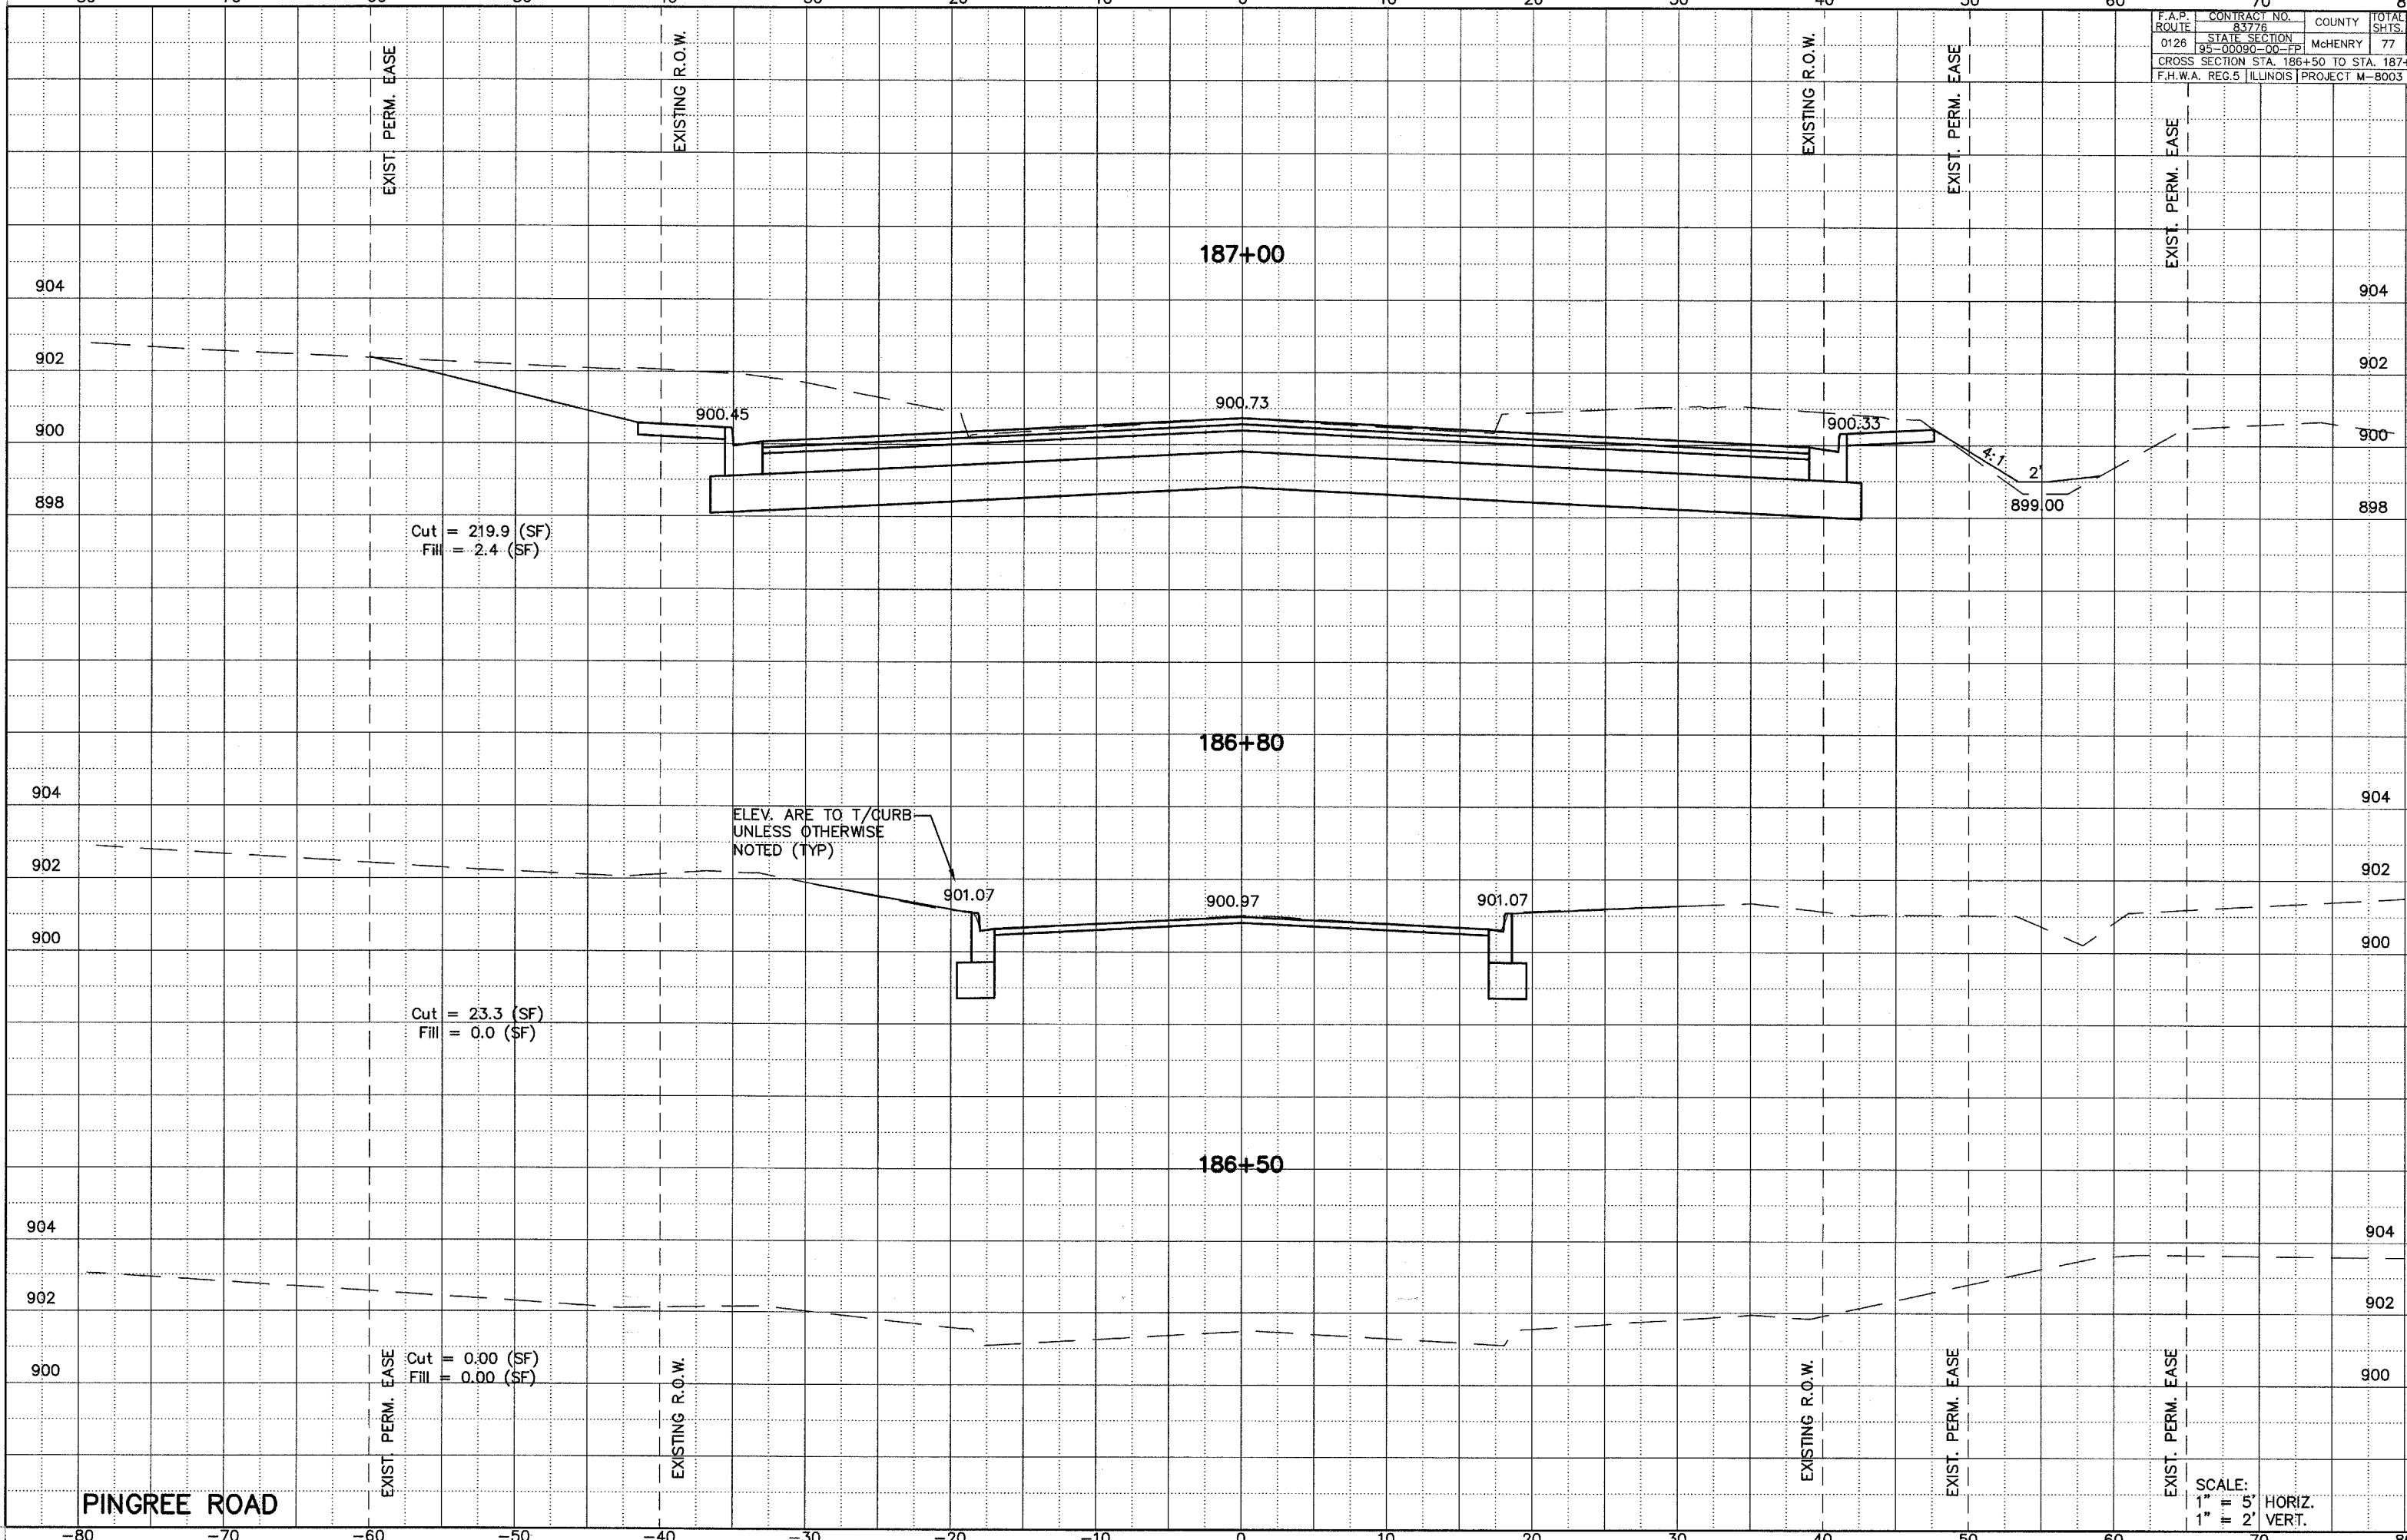

PINGREE ROAD

SCALE:
 1" = 5' HORIZ.
 1" = 2' VERT.