


F.A.P. ROUTE	CONTRACT NO.	COUNTY	TOTAL SHEETS
0126	83776	McHENRY	77
STATE SECTION 95-00090-00-EP			
CROSS SECTION STA. 190+00 TO STA. 190+50			
F.H.W.A. REG. 5 ILLINOIS PROJECT M-8003 (3)			

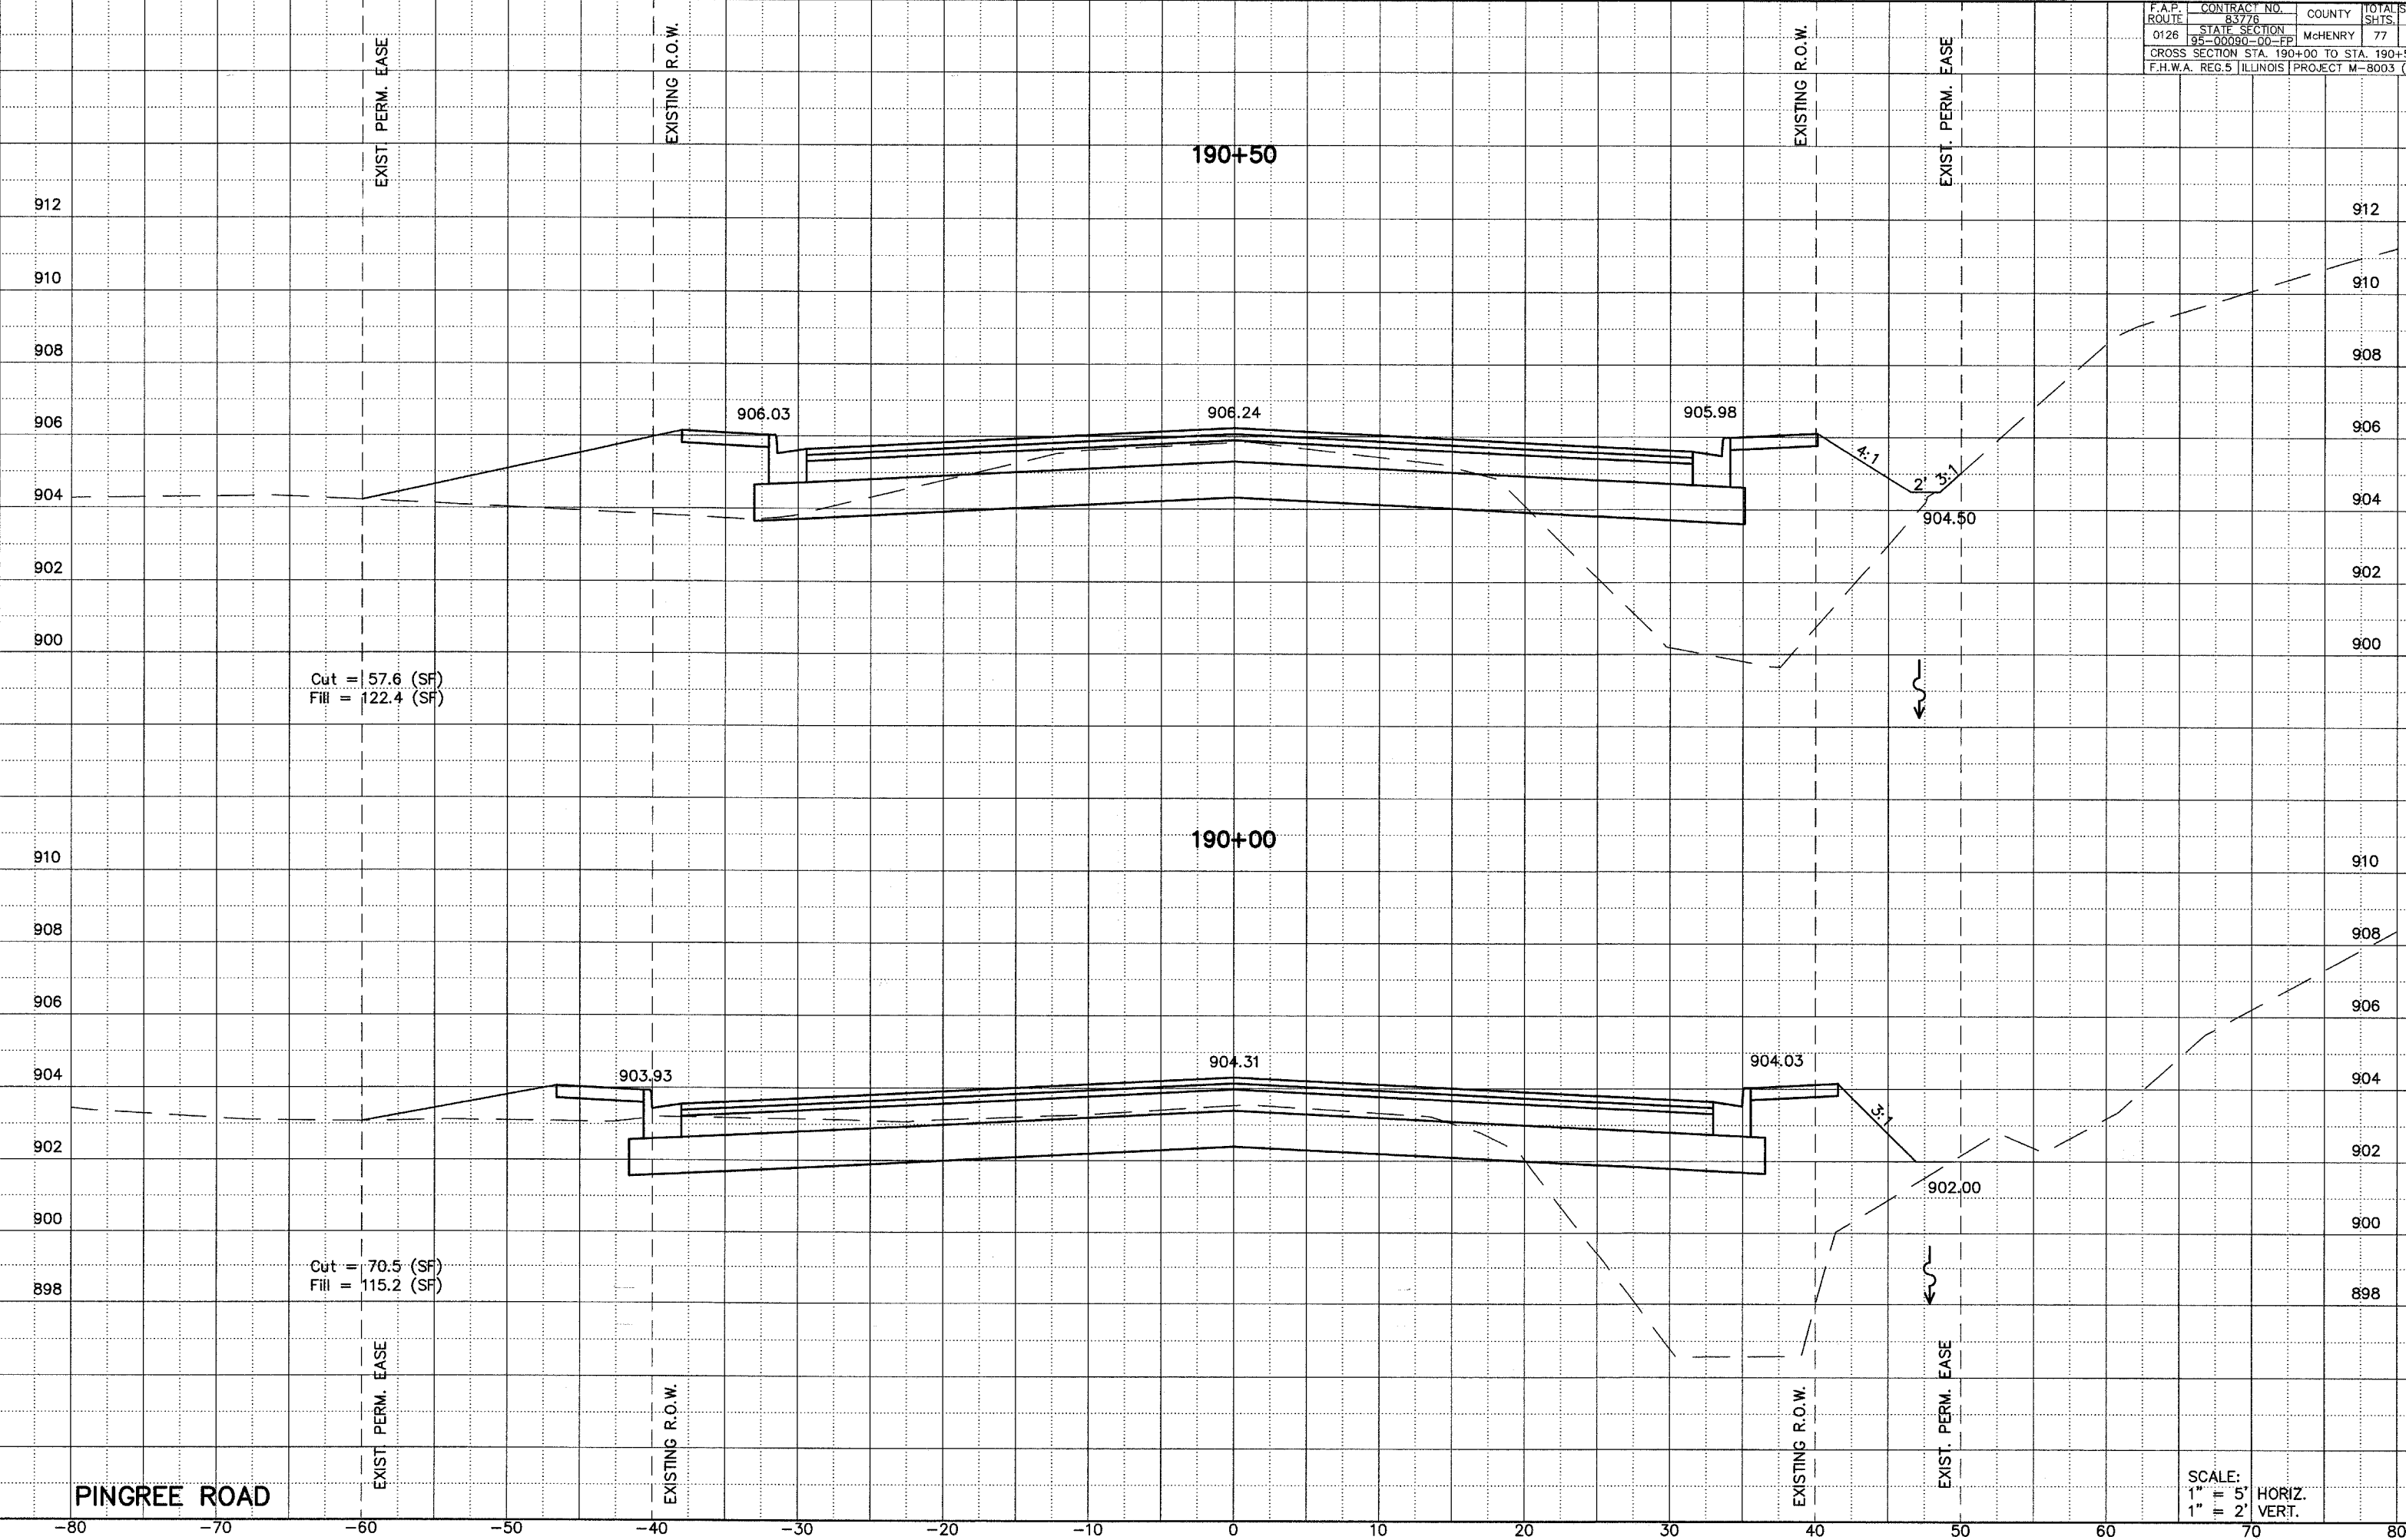

PINGREE ROAD

SCALE:  
1" = 5' HORIZ.  
1" = 2' VERT.