


F.A.P. ROUTE	CONTRACT NO.	COUNTY	TOTAL SHEETS
0126	83776	McHENRY	77
STATE SECTION		CROSS SECTION STA. 193+50 TO STA. 194+00	
95-00090-00-EP		F.H.W.A. REG. 5 ILLINOIS PROJECT M-8003 (3)	

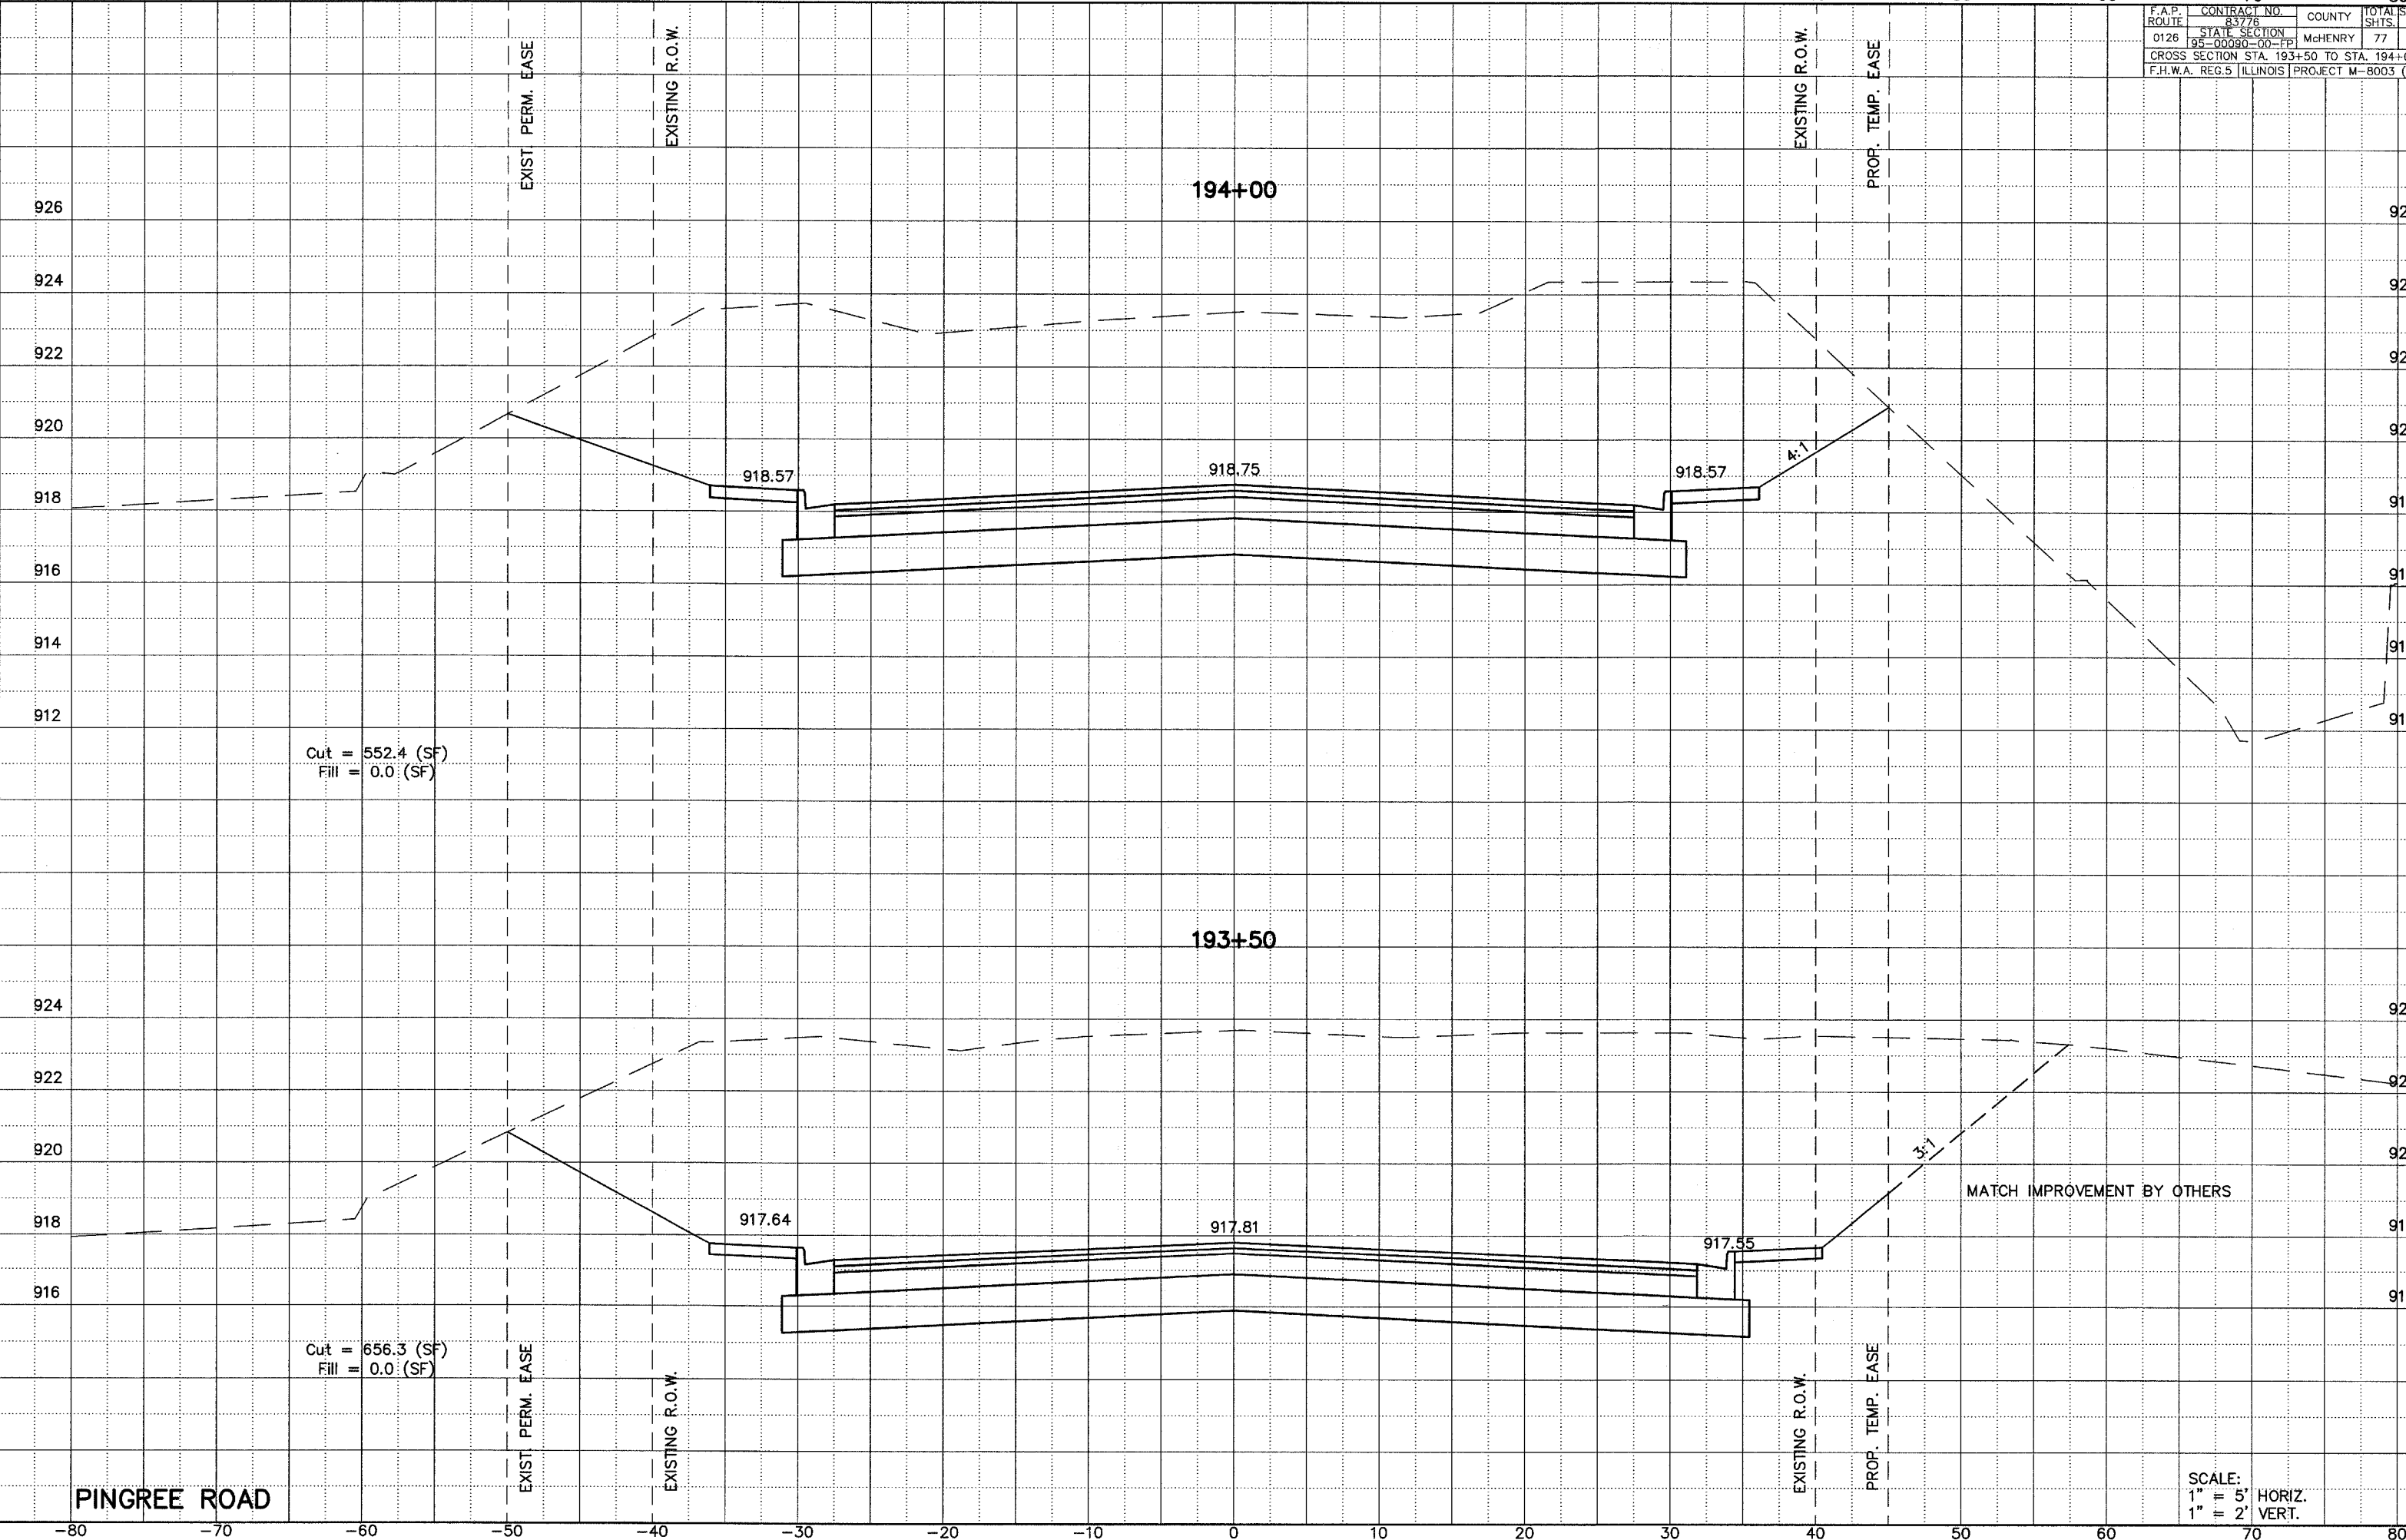

Cut = 552.4 (SF)
 Fill = 0.0 (SF)

Cut = 656.3 (SF)
 Fill = 0.0 (SF)

MATCH IMPROVEMENT BY OTHERS

PINGREE ROAD

SCALE:
 1" = 5' HORIZ.
 1" = 2' VERT.