


F.A.P. ROUTE	CONTRACT NO.	COUNTY	TOTAL SHTS.
0126	83776	McHENRY	77
STATE SECTION		CROSS SECTION STA. 199+00 TO STA. 200+50	
95-00090-D0-FP		F.H.W.A. REG. 5 ILLINOIS PROJECT M-8003 (3)	

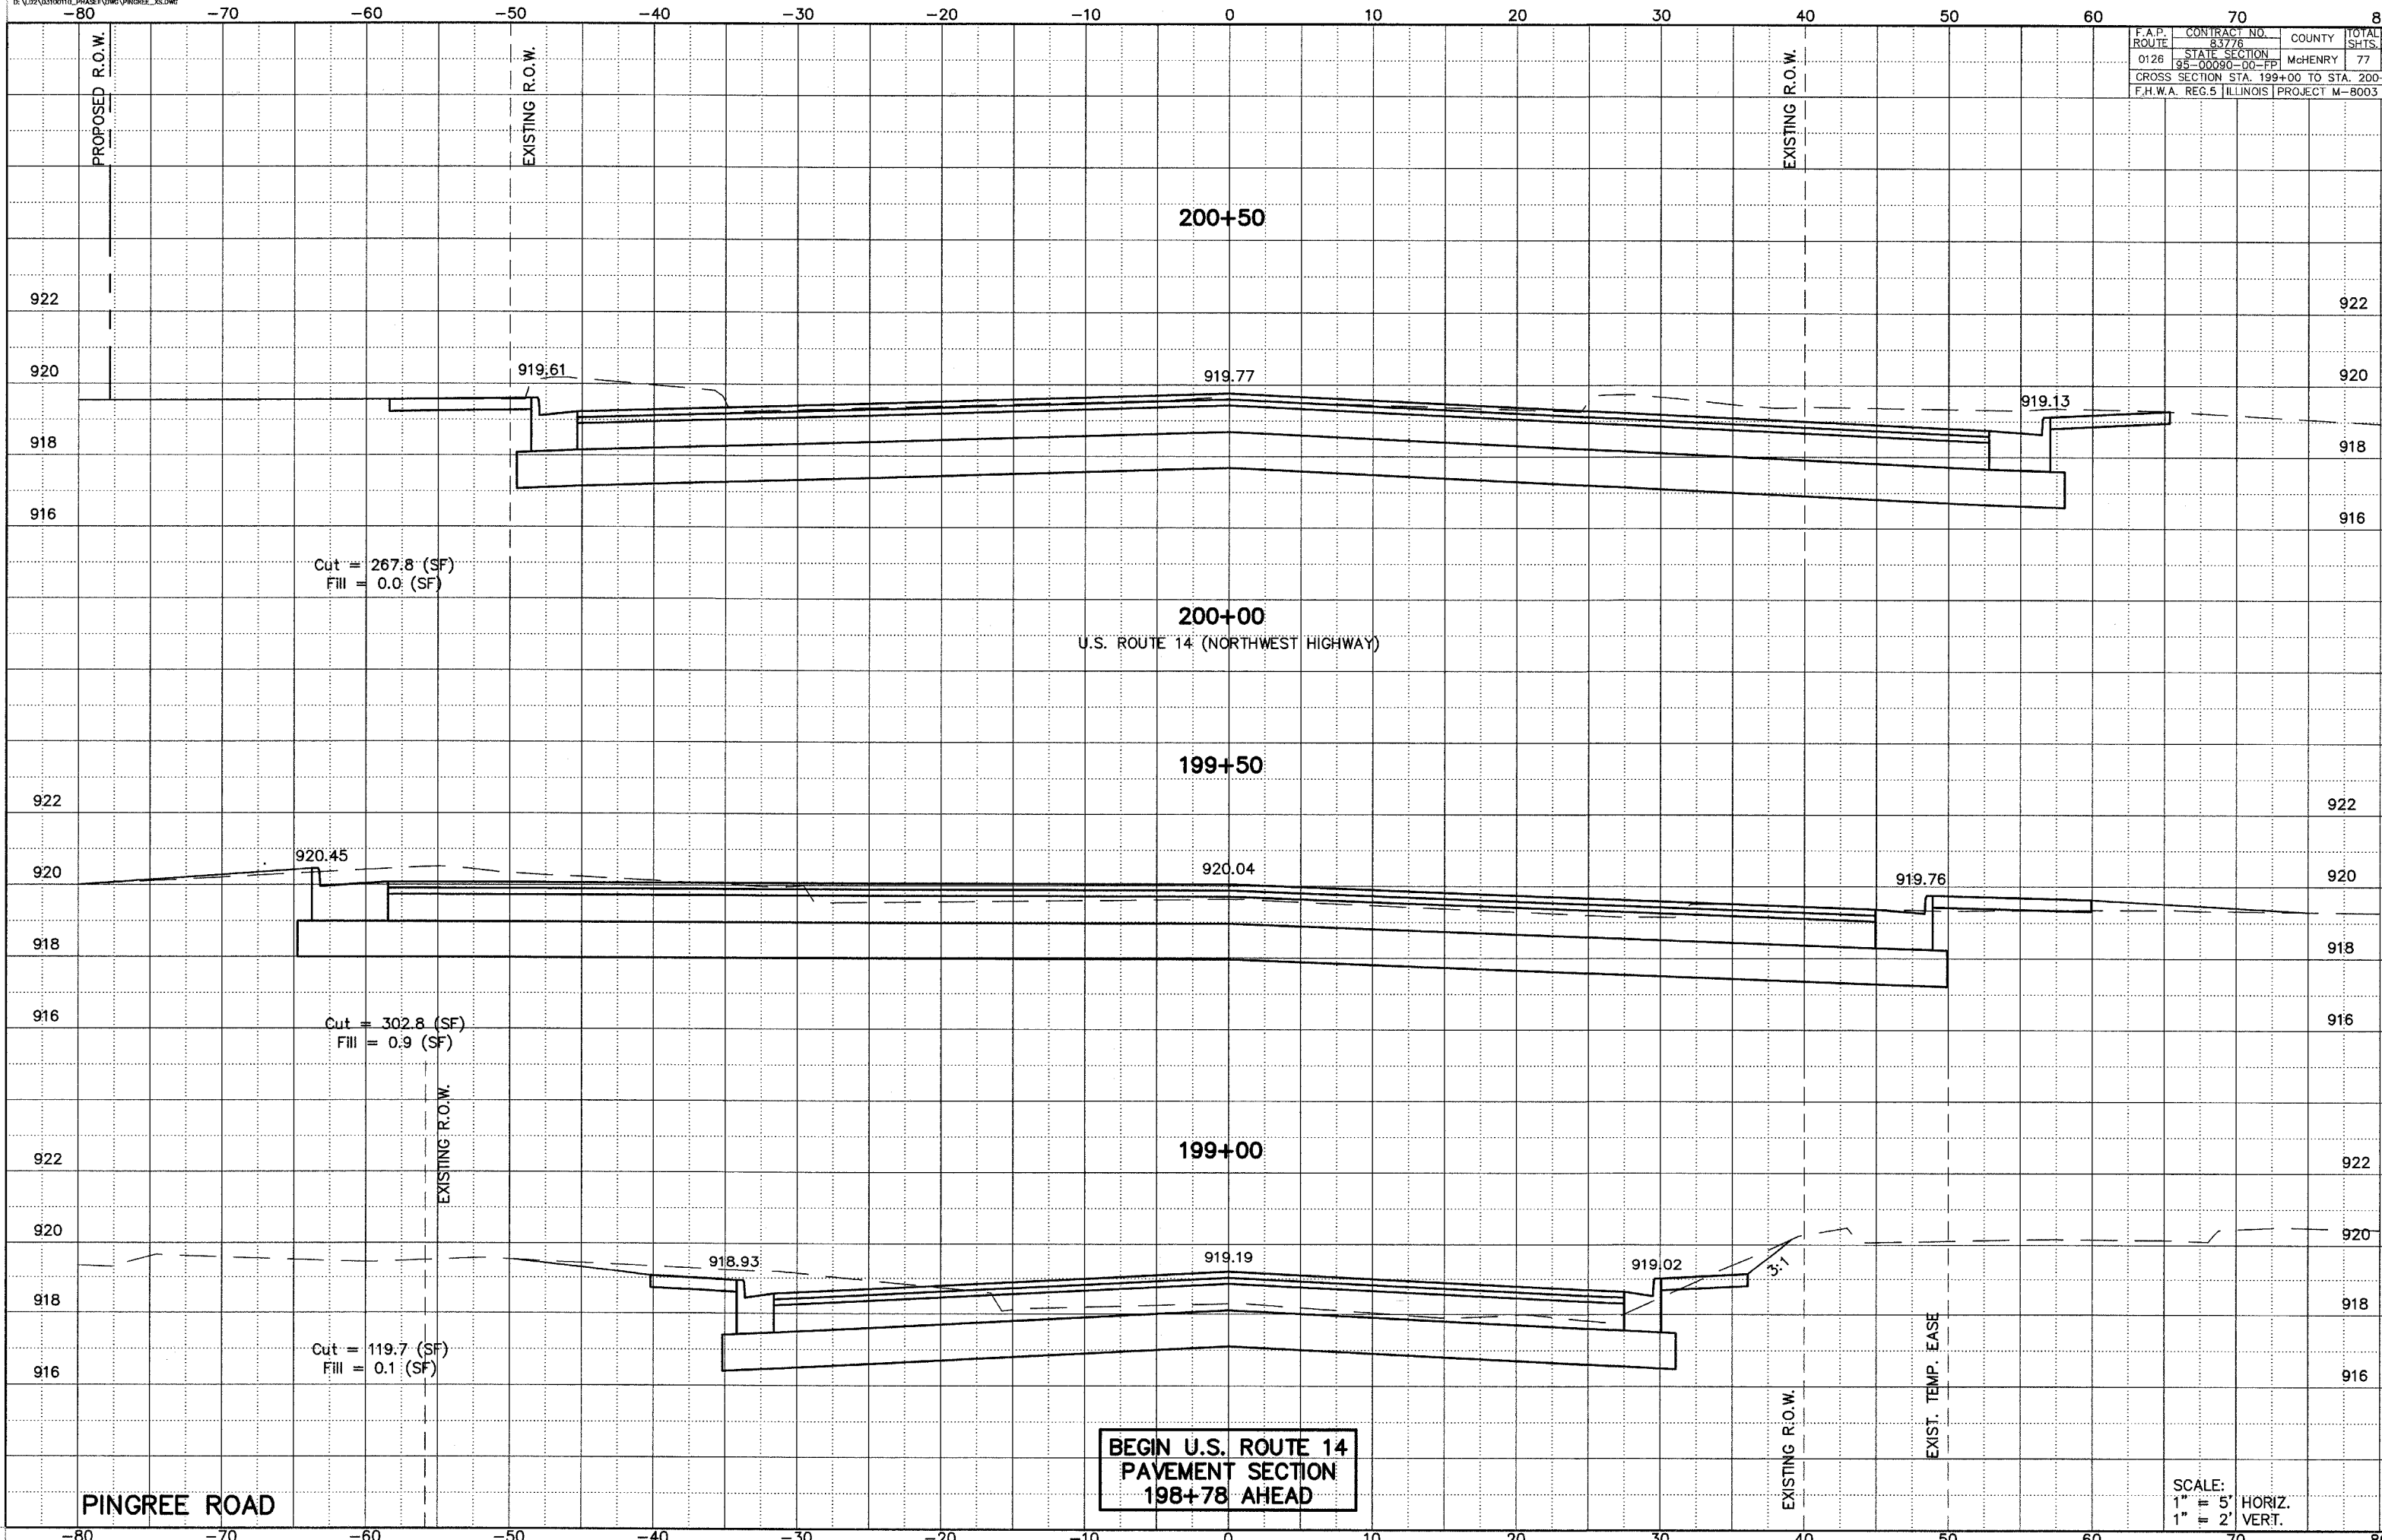

SCALE:
1" = 5' HORIZ.
1" = 2' VERT.