

F.A.P. ROUTE	CONTRACT NO.	COUNTY	TOTAL SH.
0126	83776	McHENRY	77
STATE SECTION			
95-00090-00-PP			
CROSS SECTION STA. 201+00 TO STA. 201+03			
F.H.W.A. REG.5 ILLINOIS PROJECT M-8003 (3)			


END U.S. ROUTE 14  
PAVEMENT SECTION  
201+18 BACK

201+06  
COMMERCIAL ENTRANCE (LT)

201+00

Cut = 178.9 (SF)  
Fill = 0.0 (SF)

SCALE:  
1" = 5' HORIZ.  
1" = 2' VERT.

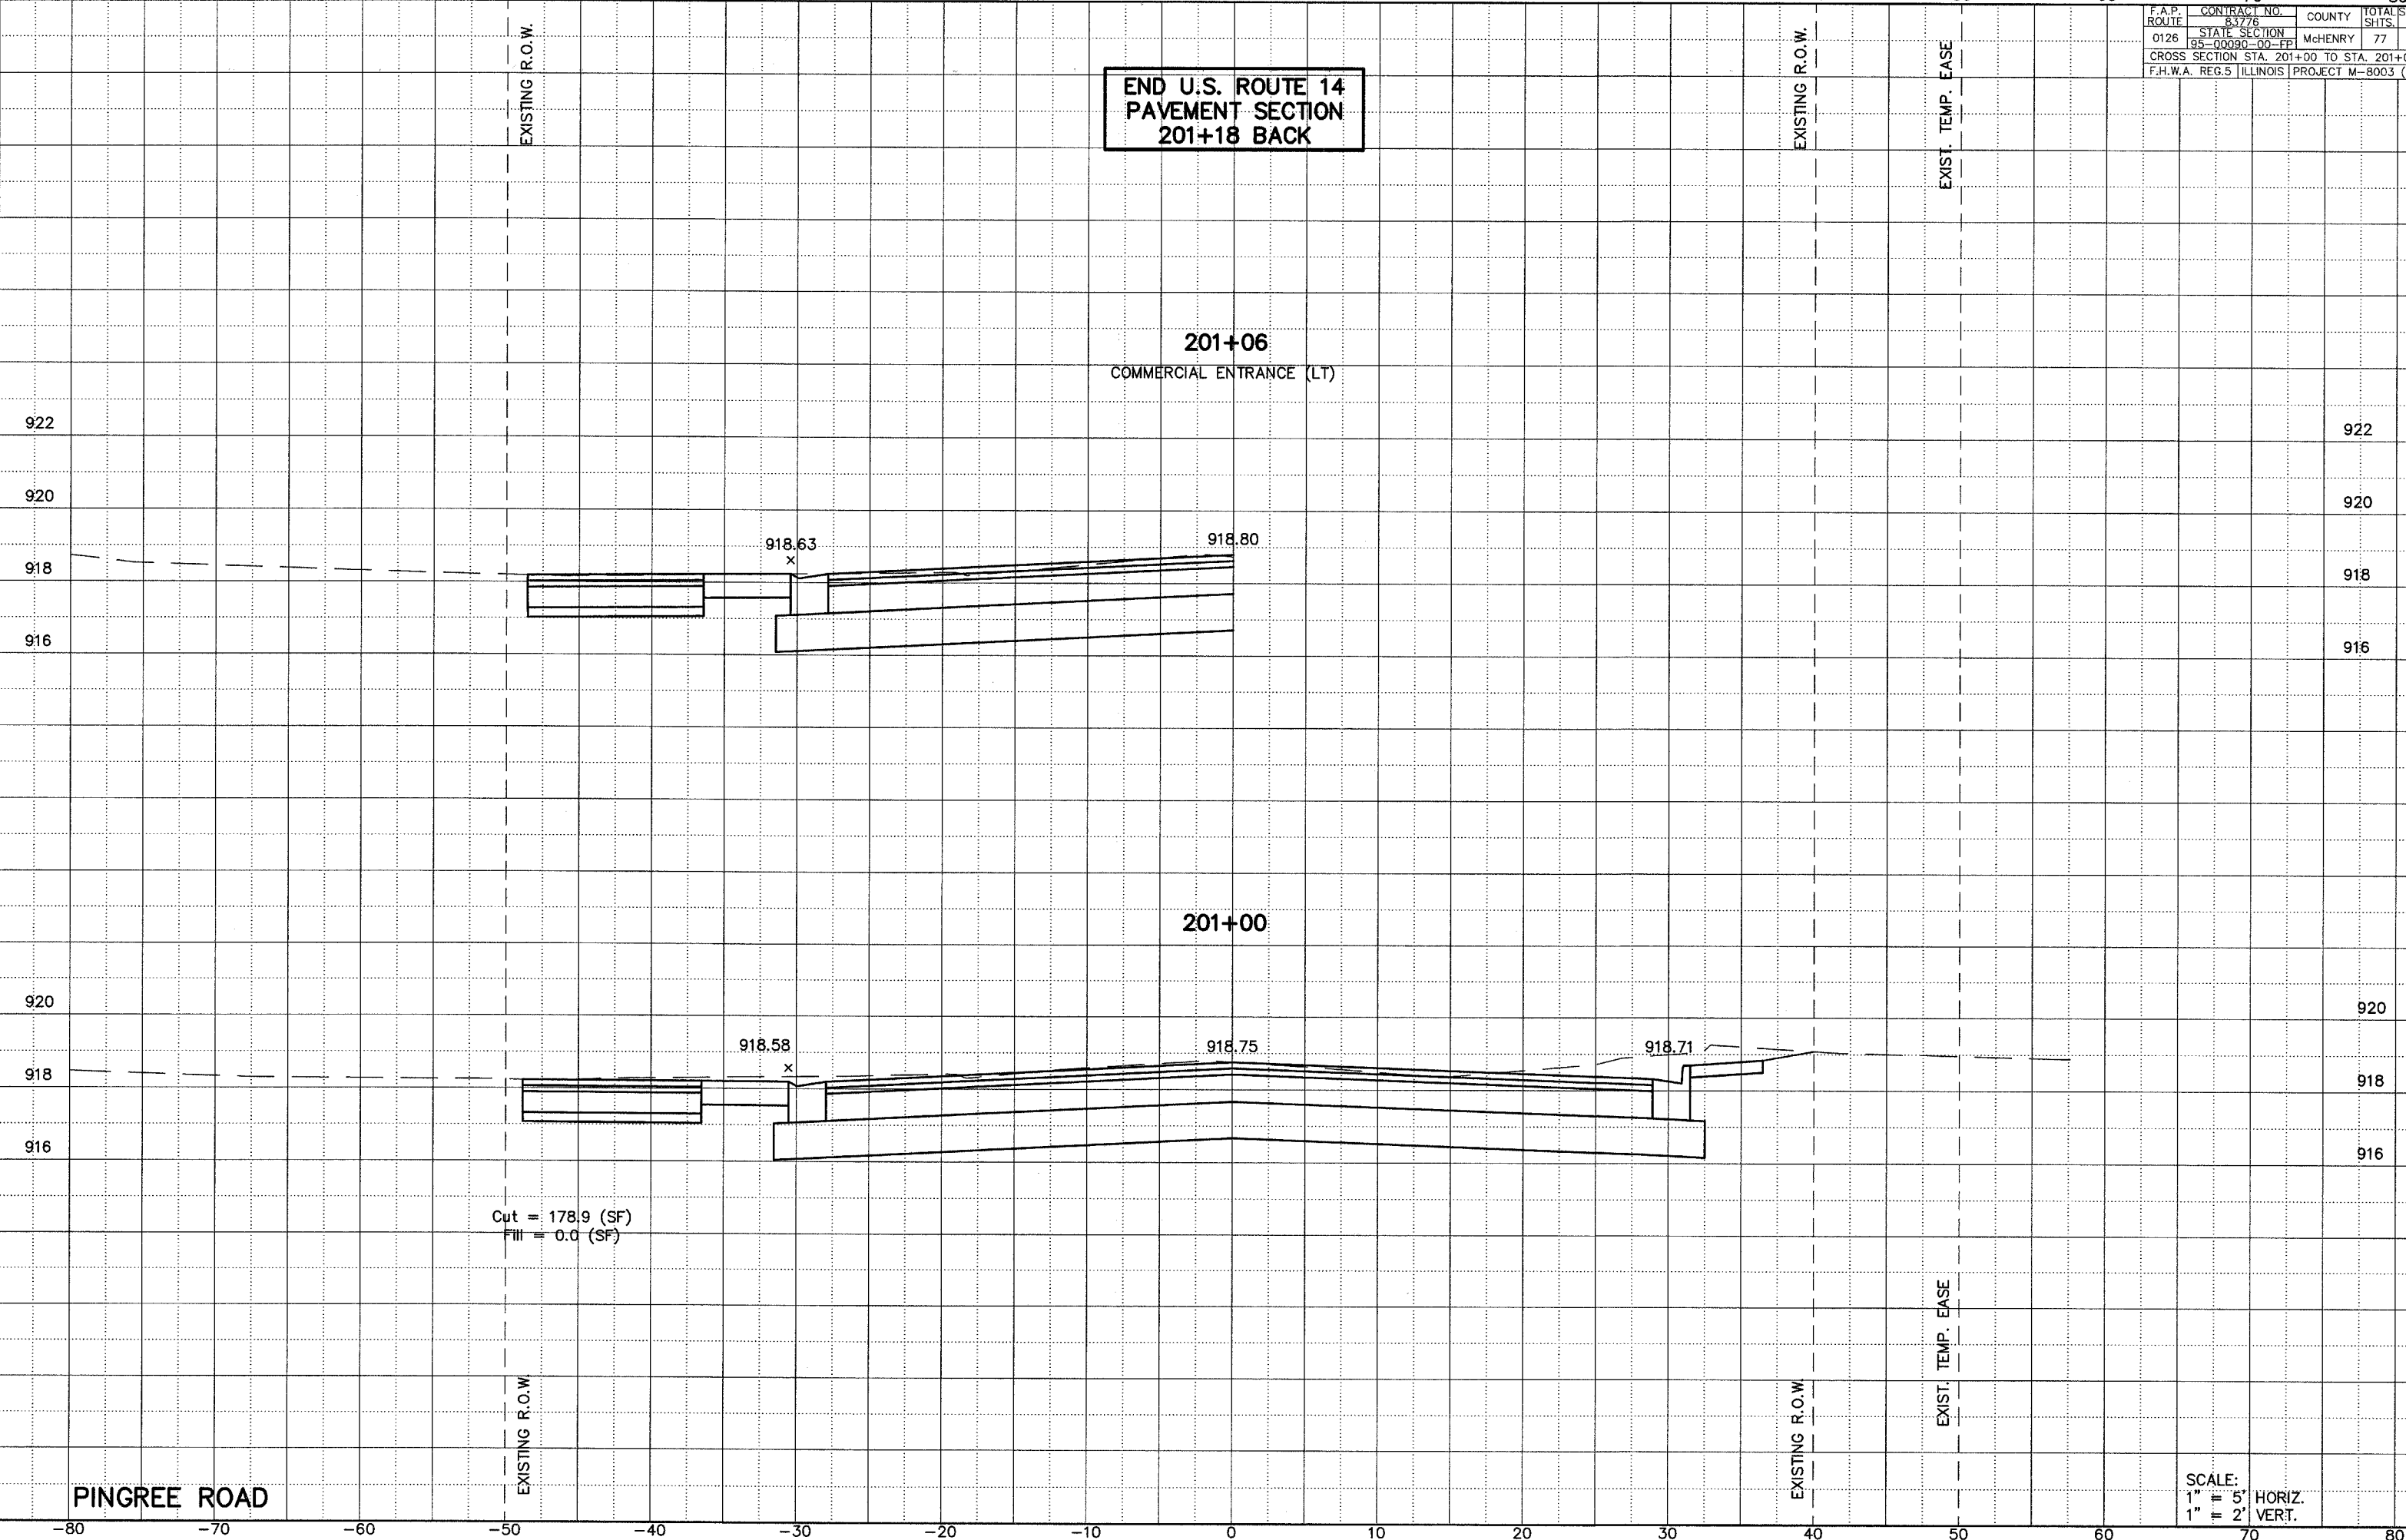

PINGREE ROAD