


F.A.P. ROUTE	CONTRACT NO.	COUNTY	TOTAL SHTS.
305	83776	MCHEMRY	77
STATE SECTION		95-00090-00-FF	
CROSS SECTION STA. 94+50 TO STA. 95+00			
F.H.W.A. REG.5 ILLINOIS PROJECT M-8003			

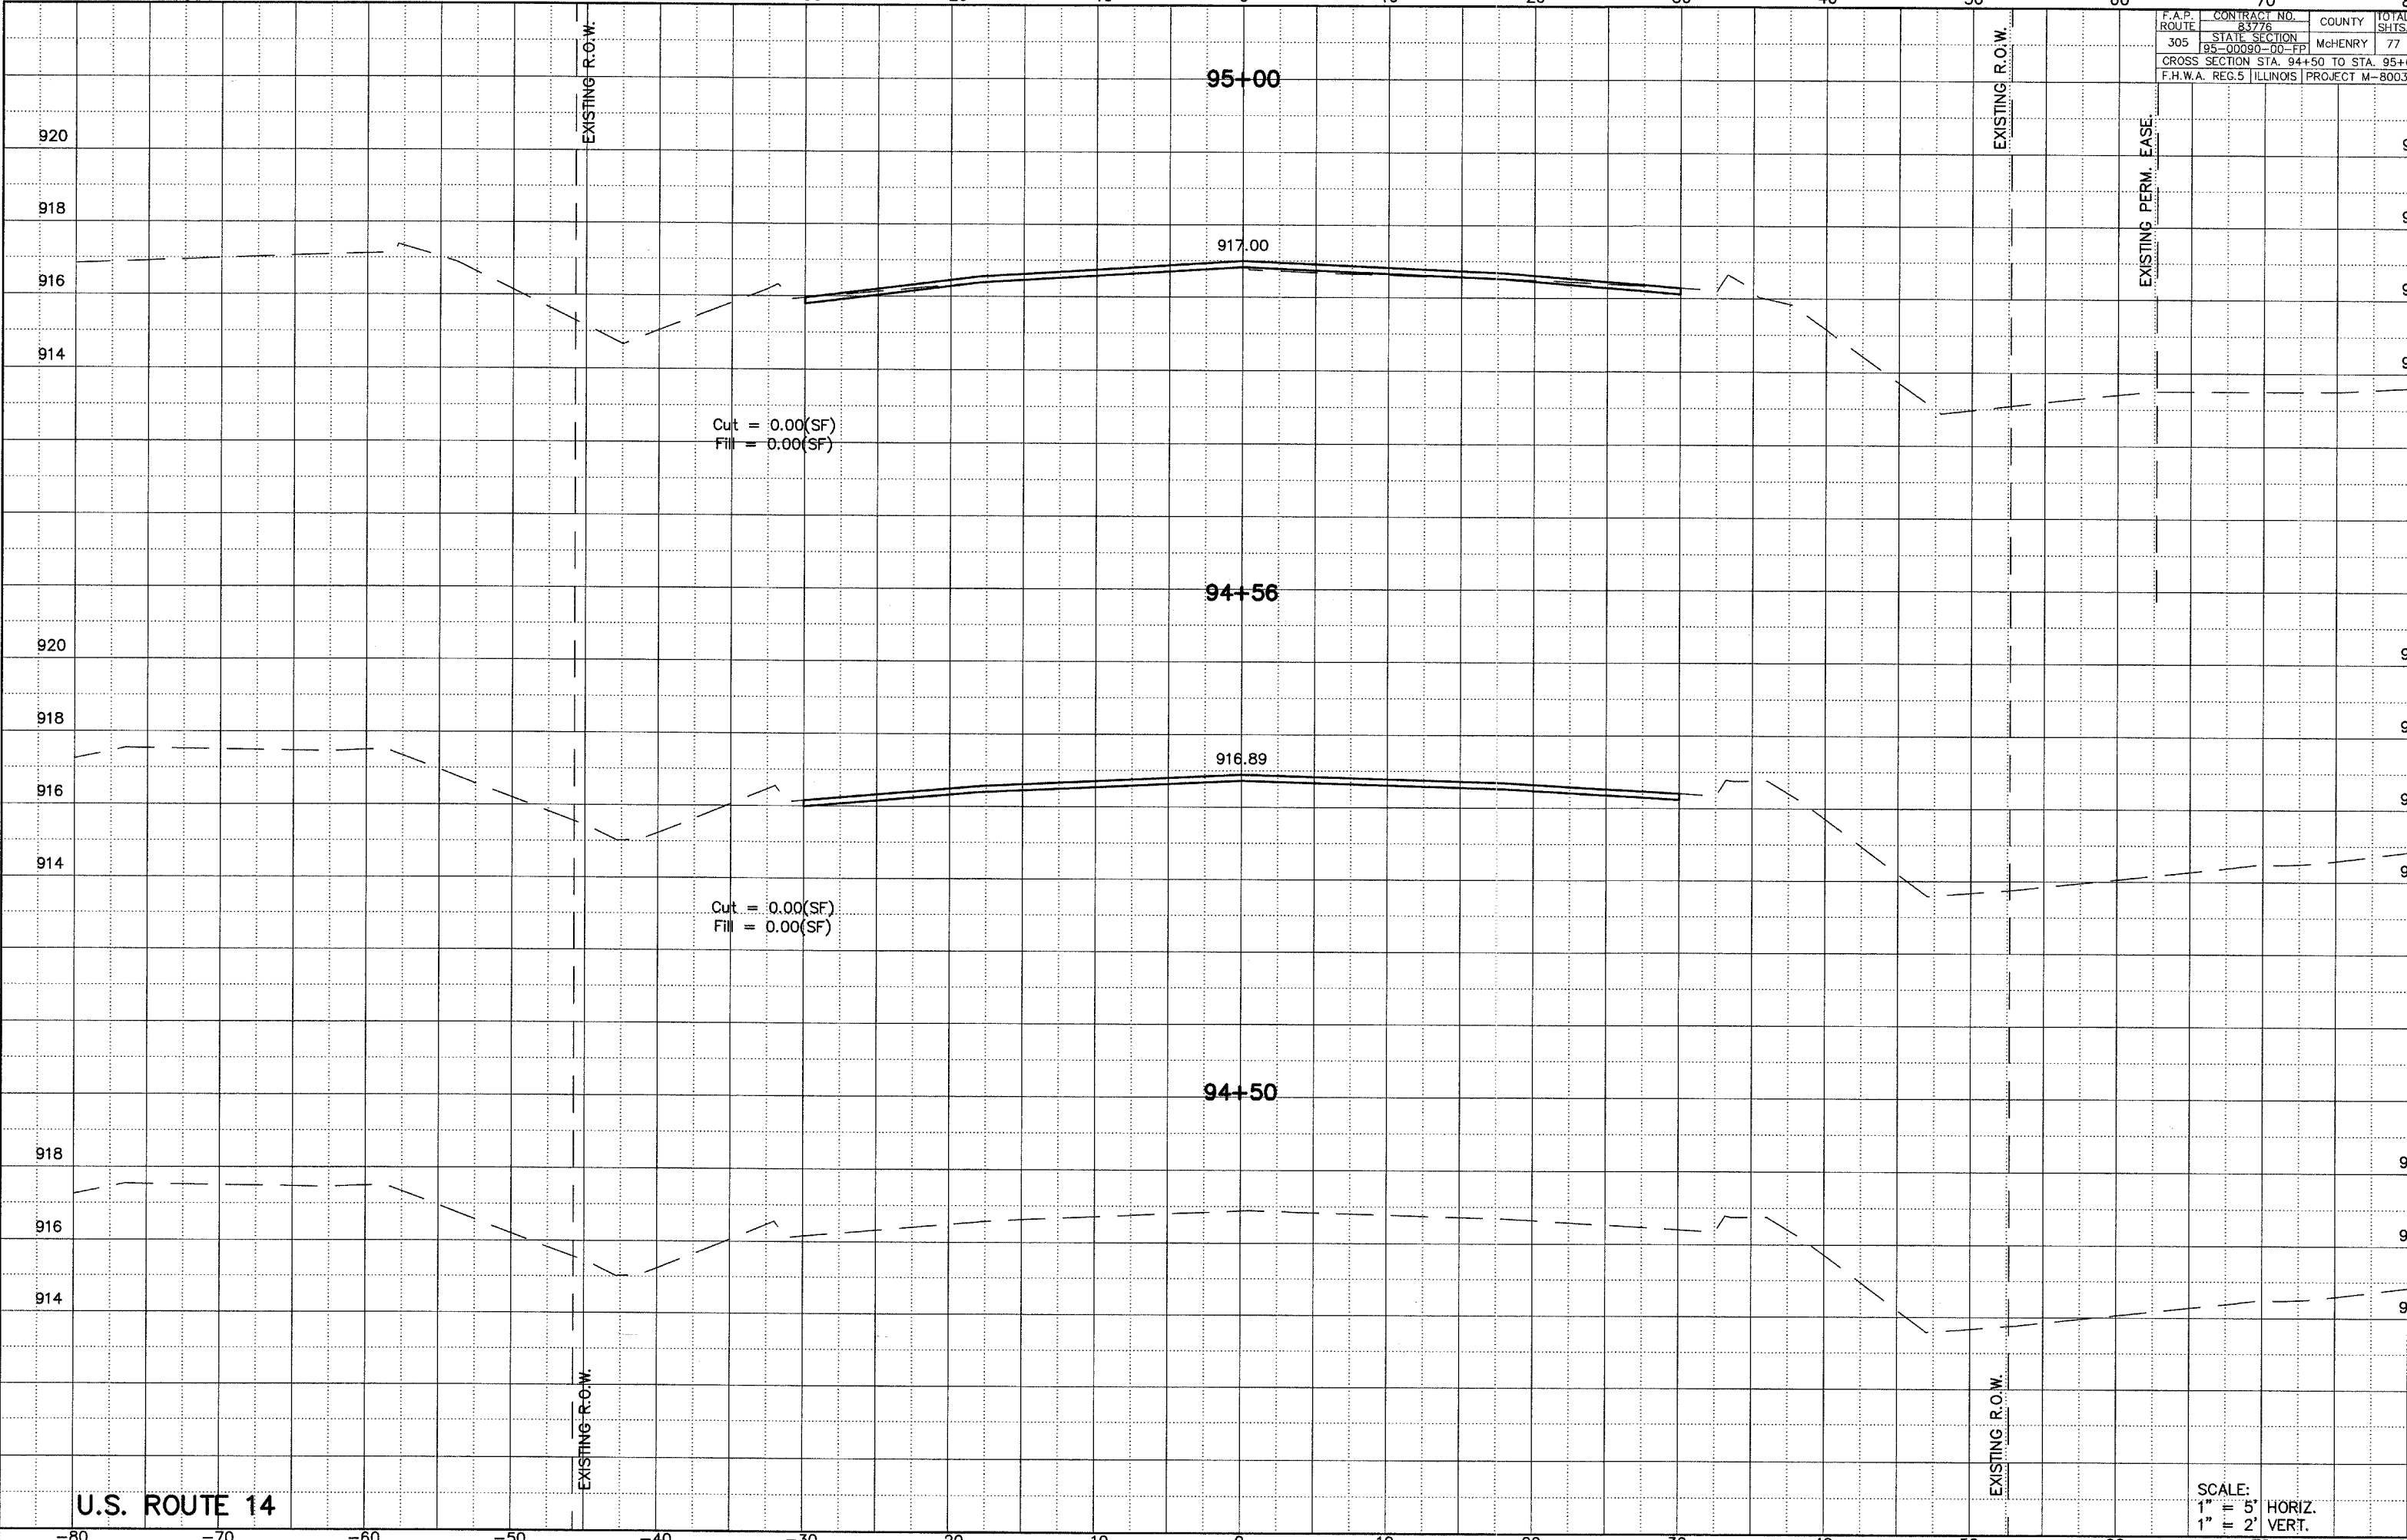

U.S. ROUTE 14

SCALE:
1" = 5' HORIZ.
1" = 2' VERT.