


F.A.P. ROUTE	CONTRACT NO.	COUNTY	TOTAL SHEETS
305	83776	McHENRY	77
STATE SECTION		PROJECT	
95-00090-00-PP		M-8003 (3)	
CROSS SECTION STA. 95+88.15 TO STA. 96+00			
F.H.W.A. REG. 5 ILLINOIS PROJECT M-8003 (3)			

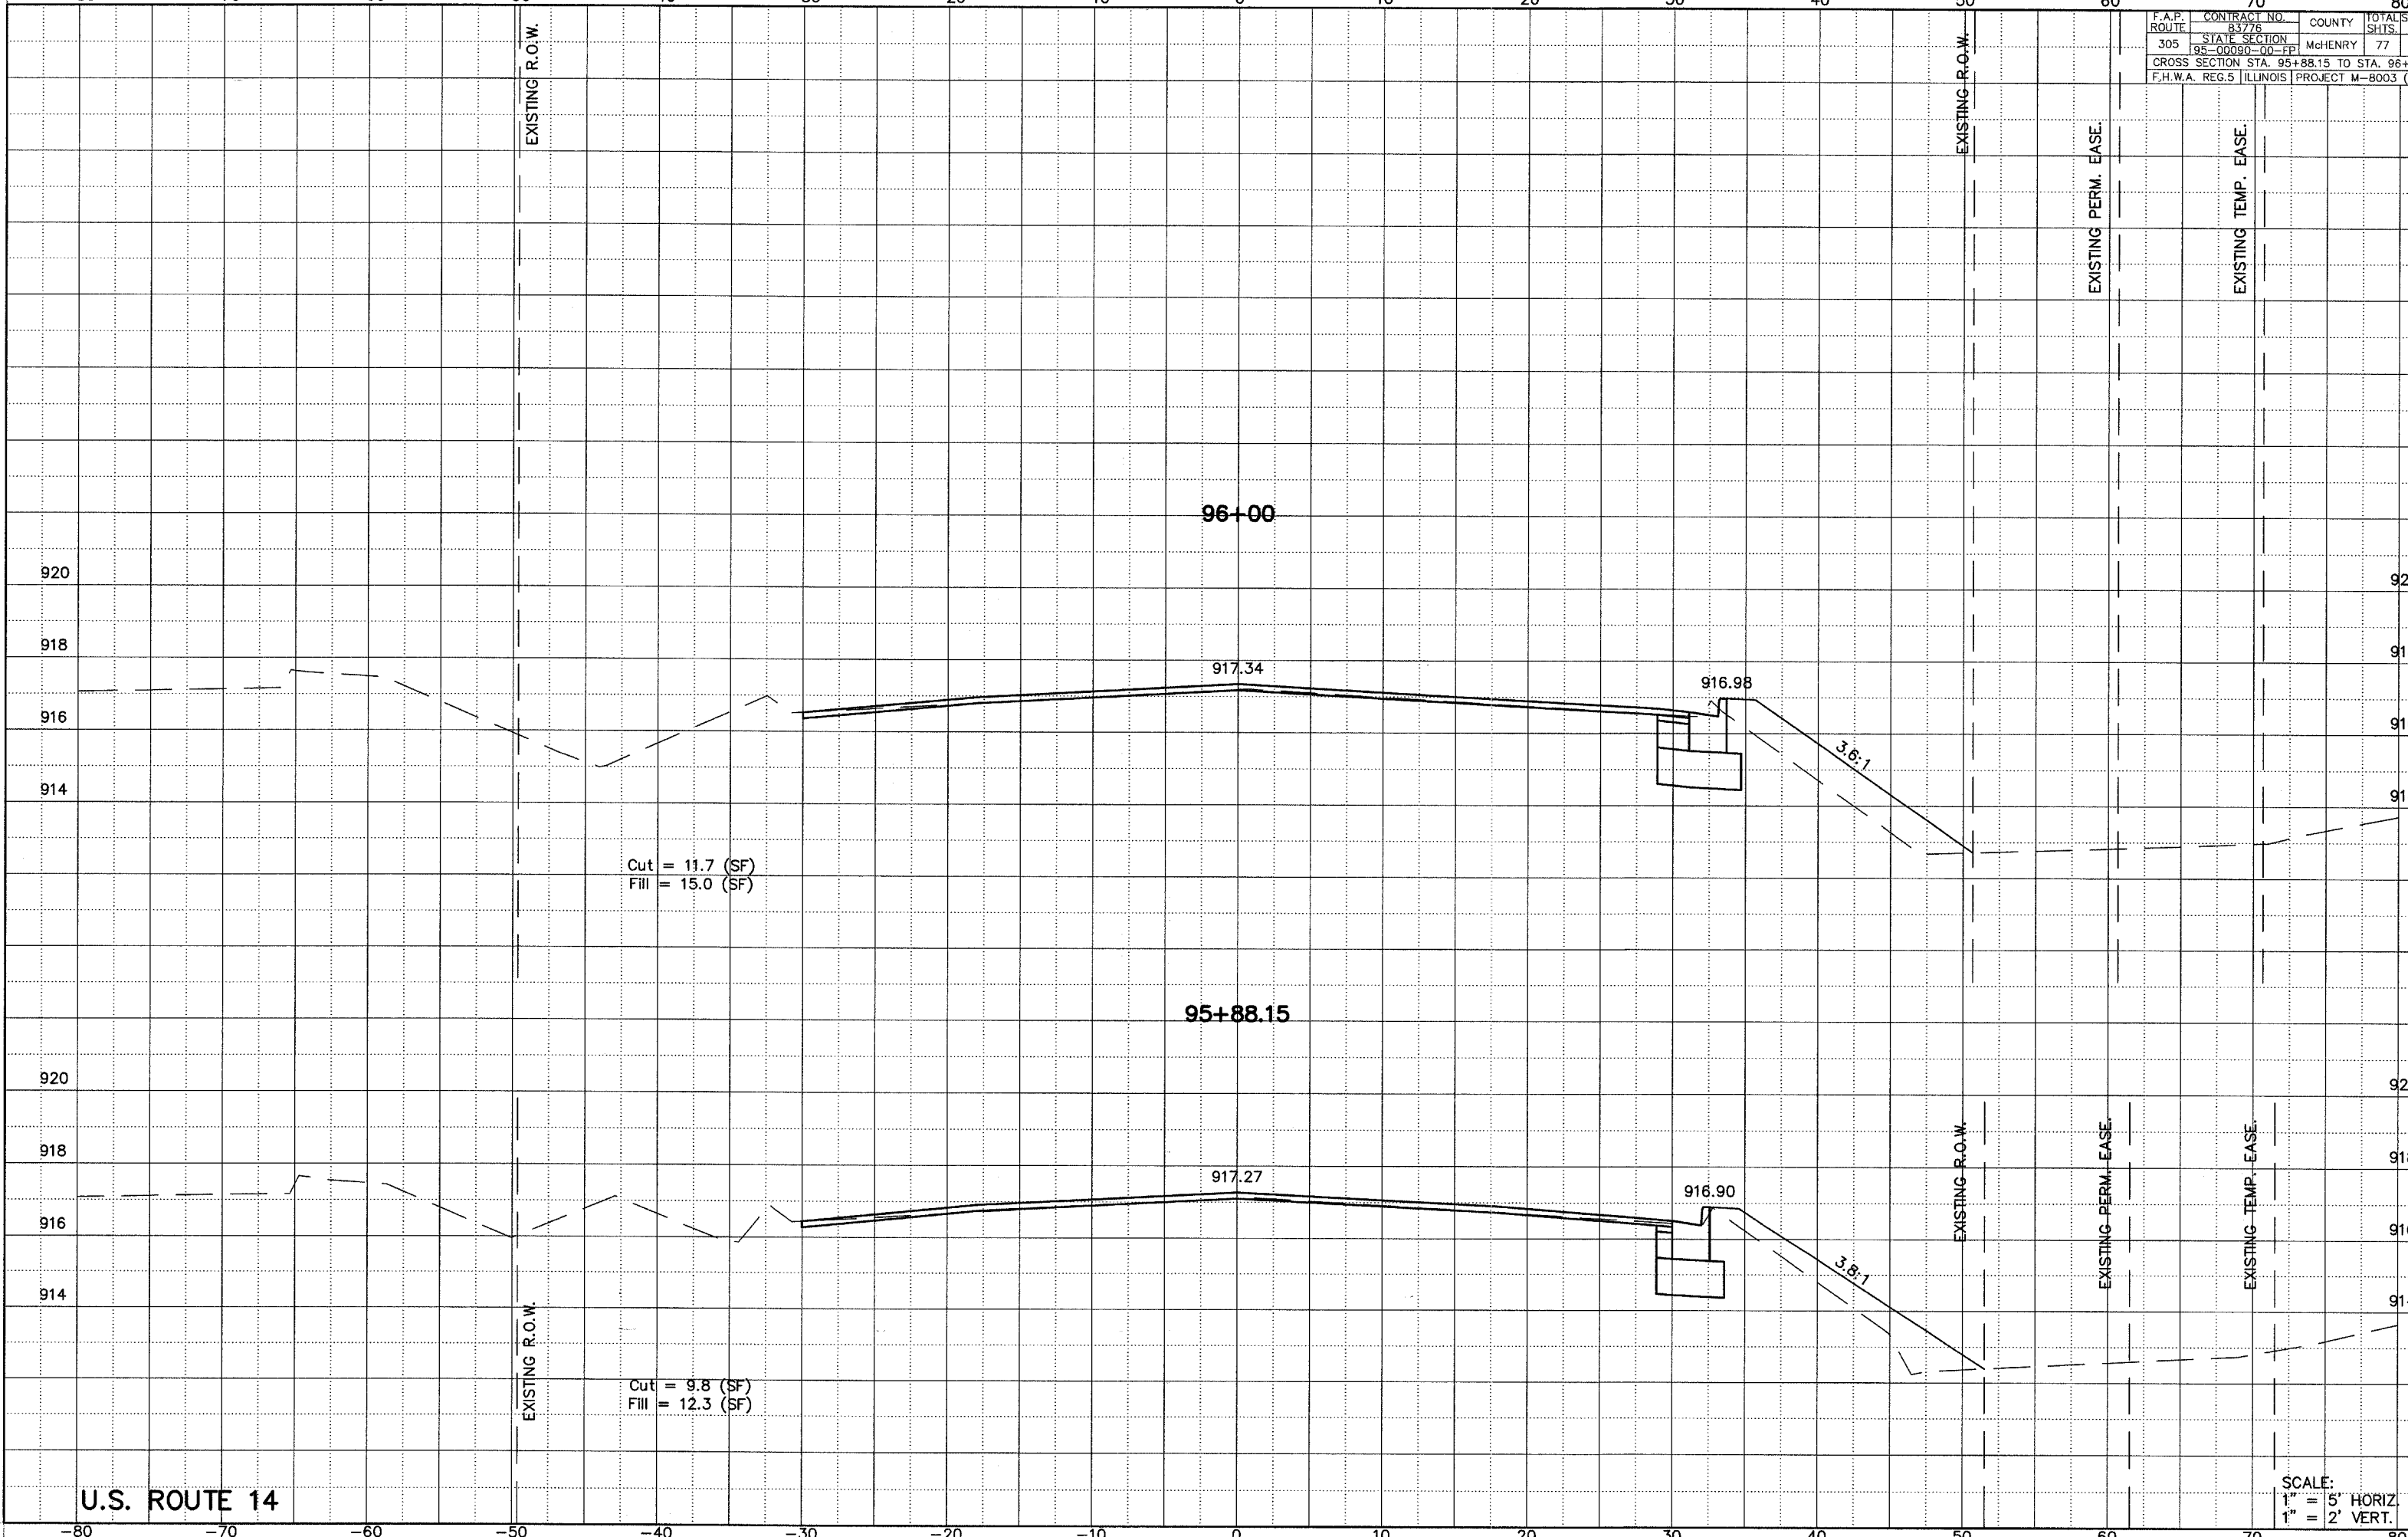

SCALE:
1" = 5' HORIZ.
1" = 2' VERT.