


F.A.P. ROUTE	CONTRACT NO.	COUNTY	TOTAL SHEETS
305	83776	McHENRY	77
STATE SECTION			
95-00090-00-FP			
CROSS SECTION STA. 97+50 TO STA. 98+50			
F.H.W.A. REG. 5 ILLINOIS PROJECT M-8003 (3)			

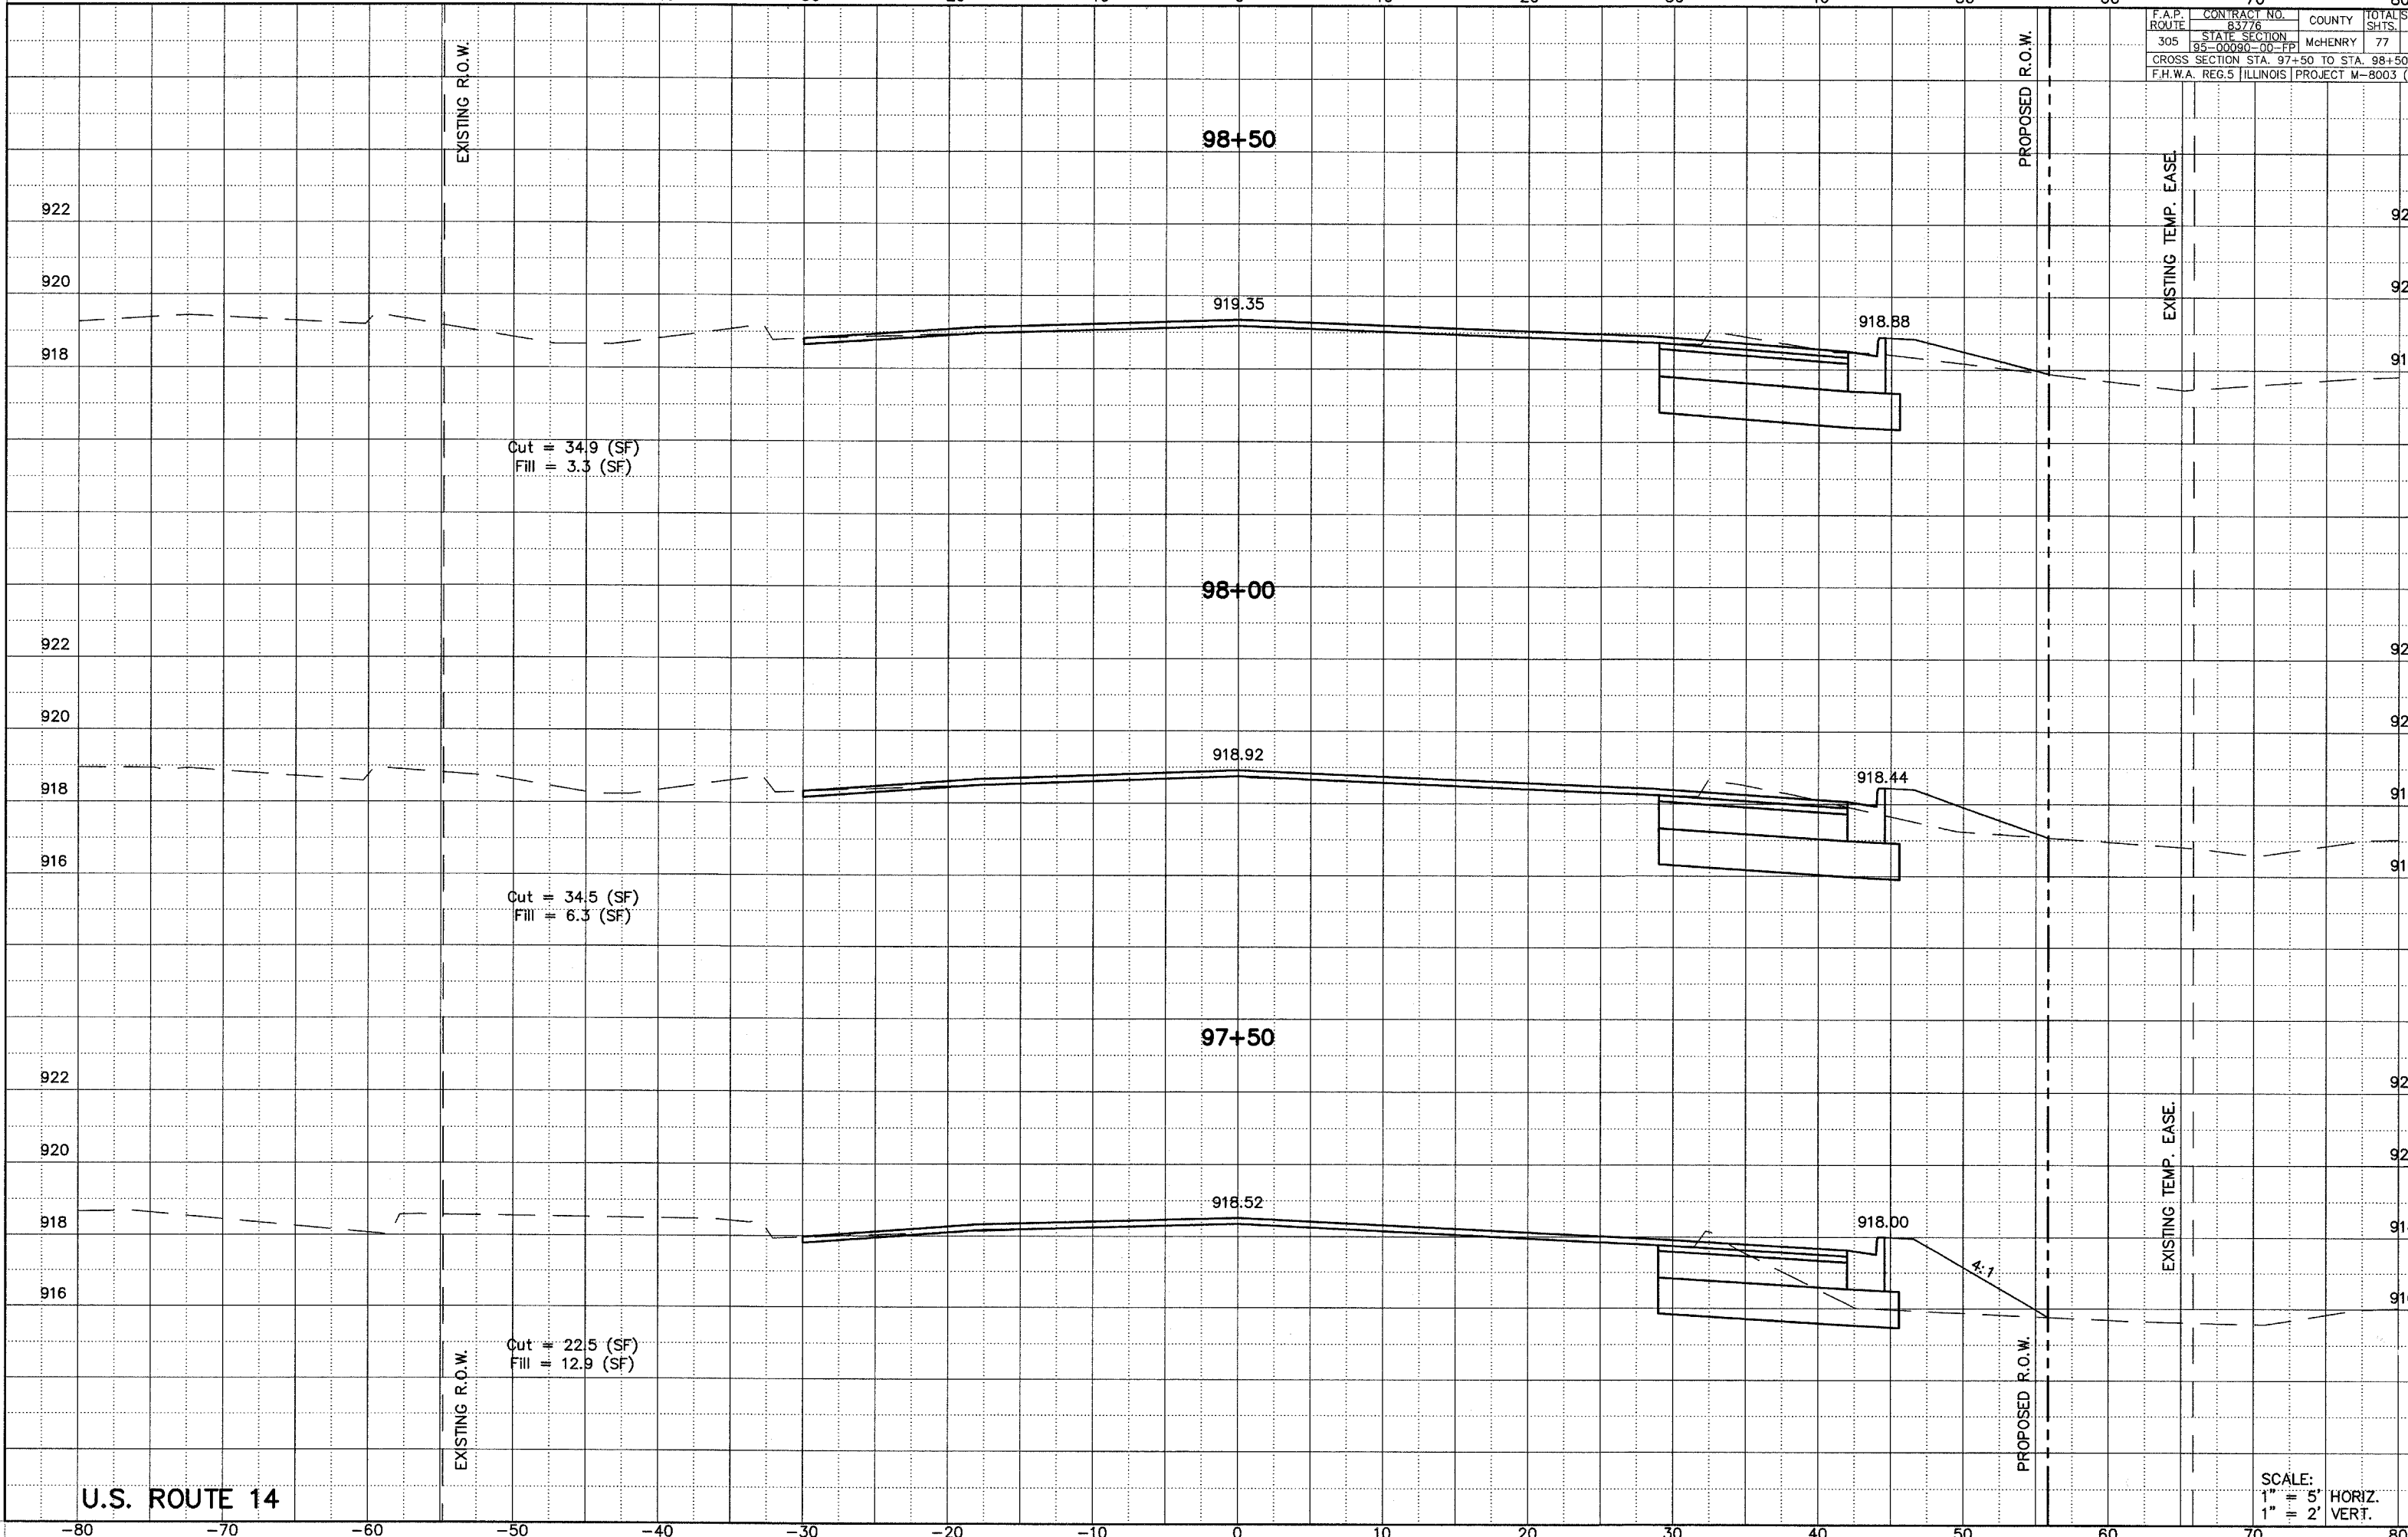

U.S. ROUTE 14

SCALE:
1" = 5' HORIZ.
1" = 2' VERT.