


F.A.P. ROUTE	CONTRACT NO.	COUNTY	TOTAL SHEETS	NO.
305	B3776	McHENRY	77	66
STATE SECTION		CROSS SECTION STA. 101+50 TO STA. 102+50		
95-00090-00-EP		F.H.W.A. REG. 5 ILLINOIS PROJECT M-8003 (328)		

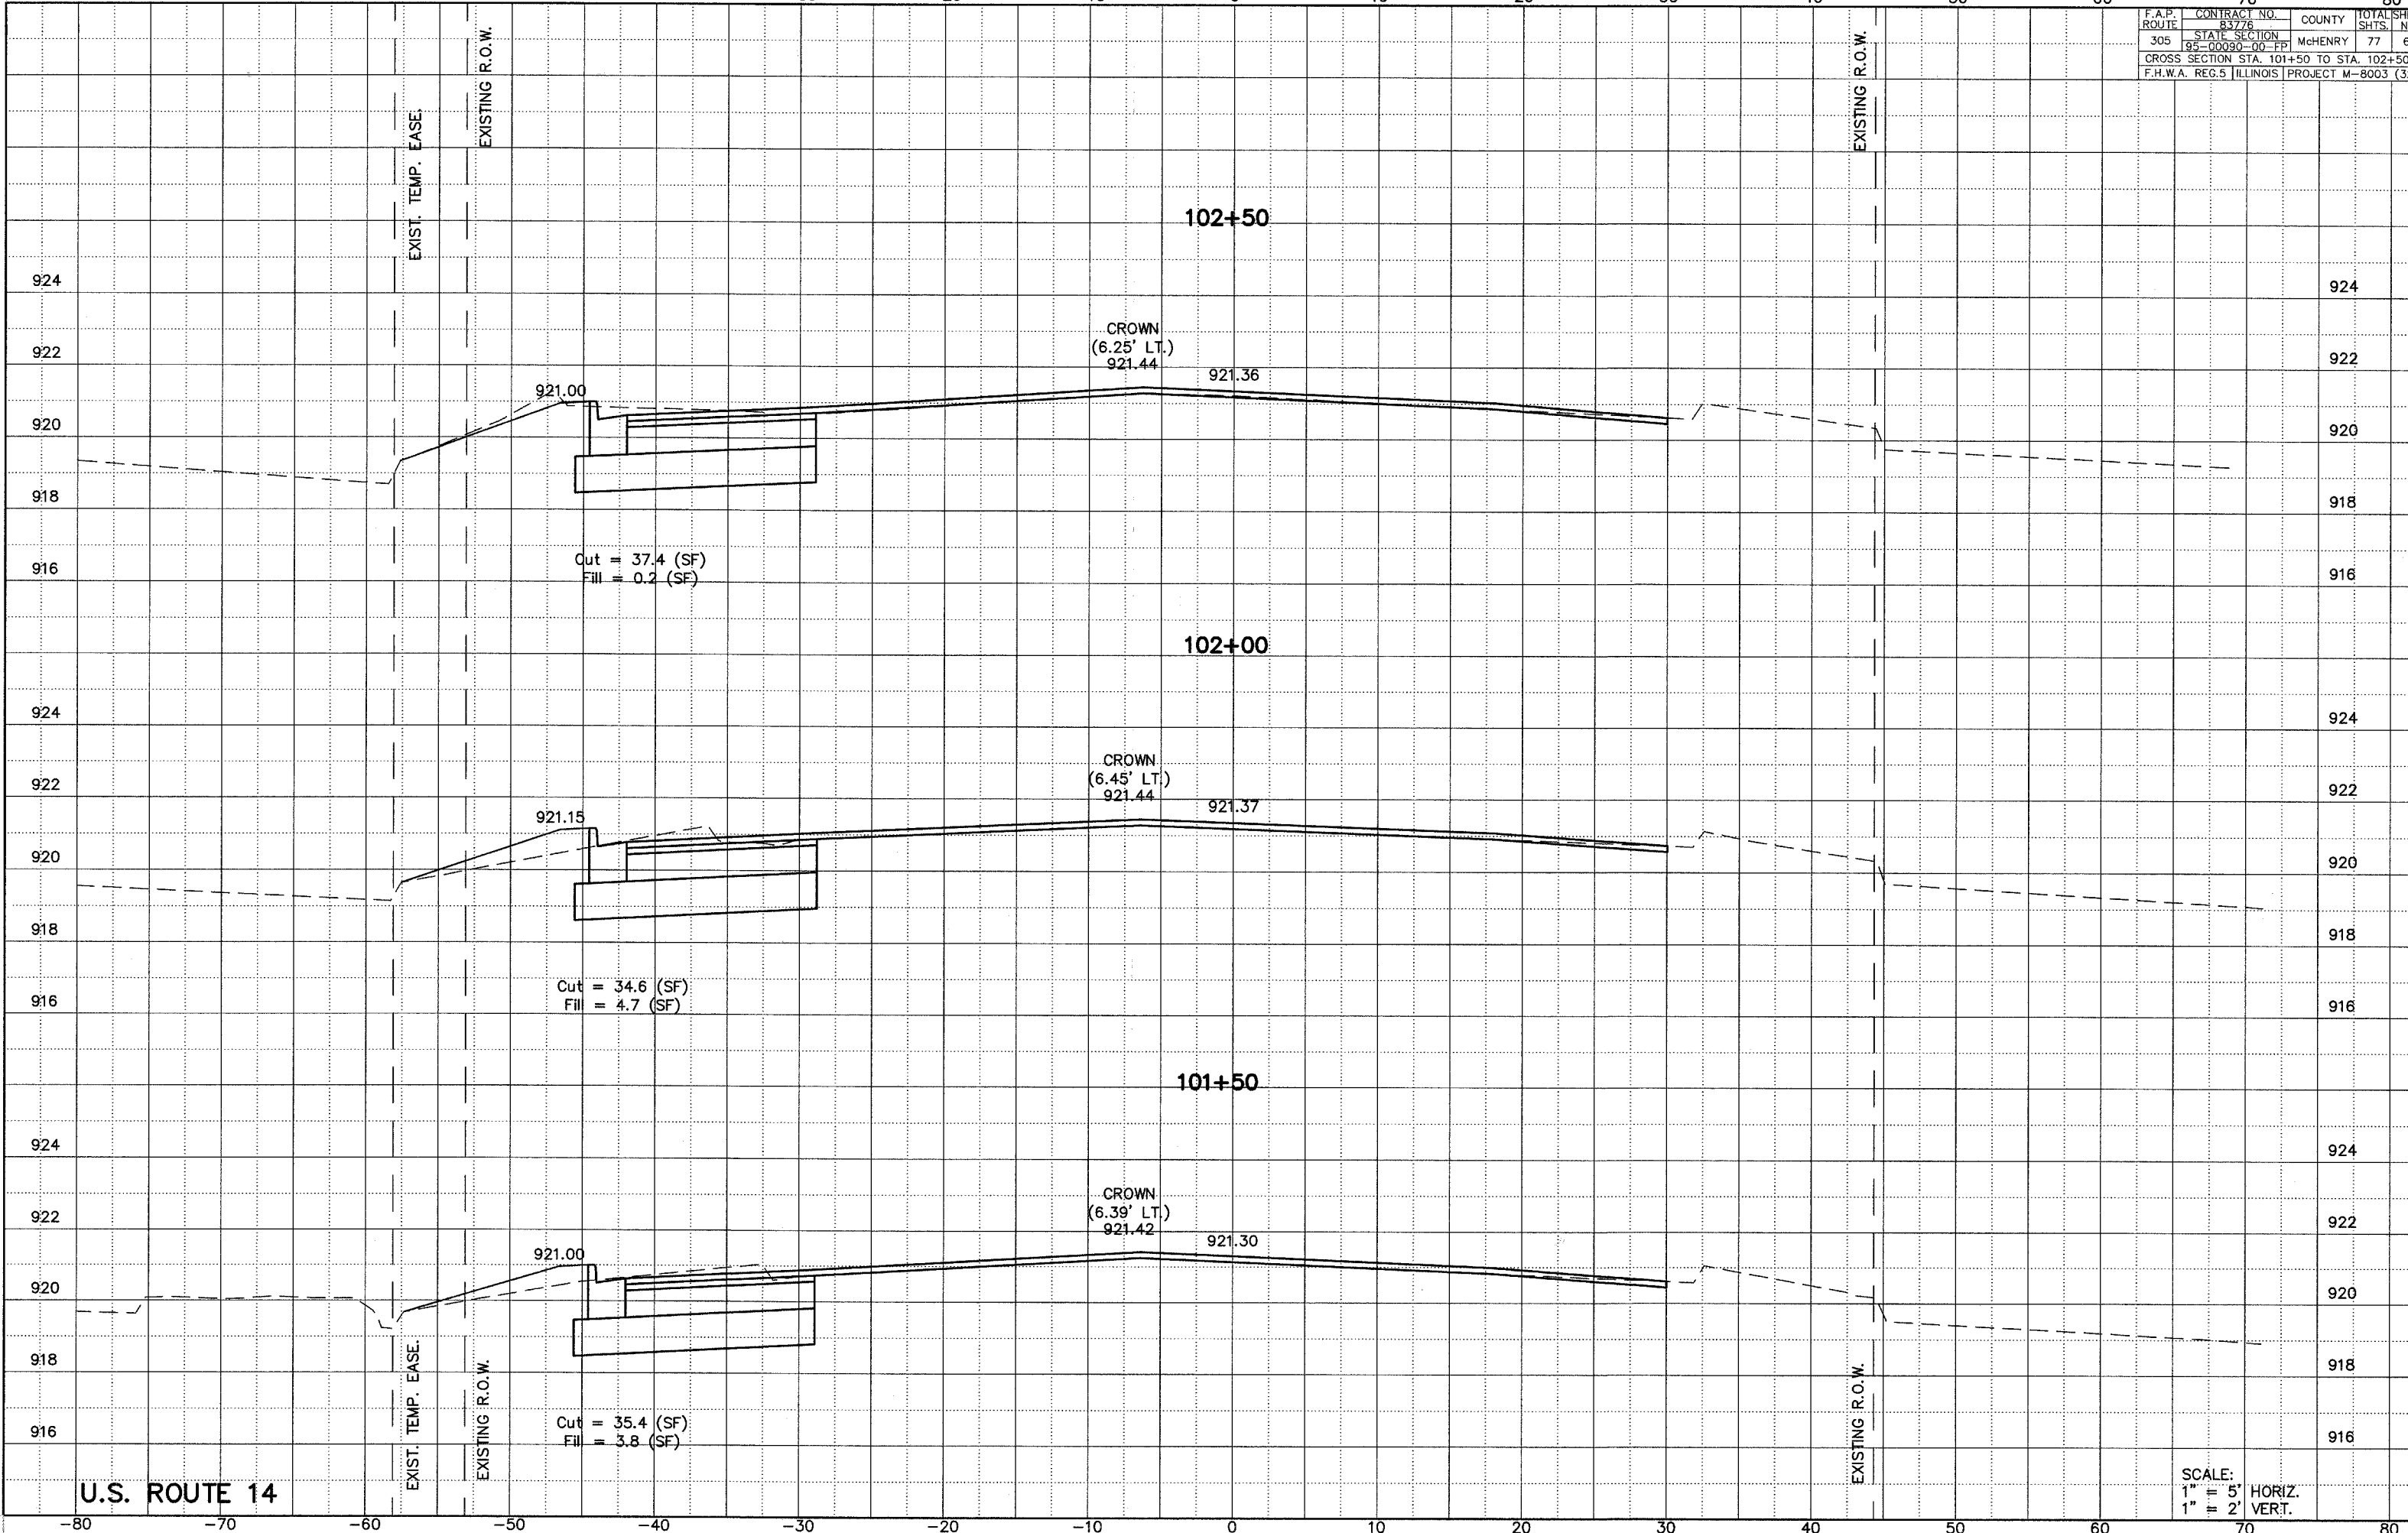

U.S. ROUTE 14

SCALE:  
 1" = 5' HORIZ.  
 1" = 2' VERT.