


F.A.P. ROUTE	CONTRACT NO.	COUNTY	TOTAL SHEETS
305	83776	McHENRY	77
STATE SECTION			NO.
95-0009(00-FP)			67
CROSS SECTION STA. 102+84.50 TO STA. 103+50			
F.H.W.A. REG.5 ILLINOIS PROJECT M-8003 (328)			

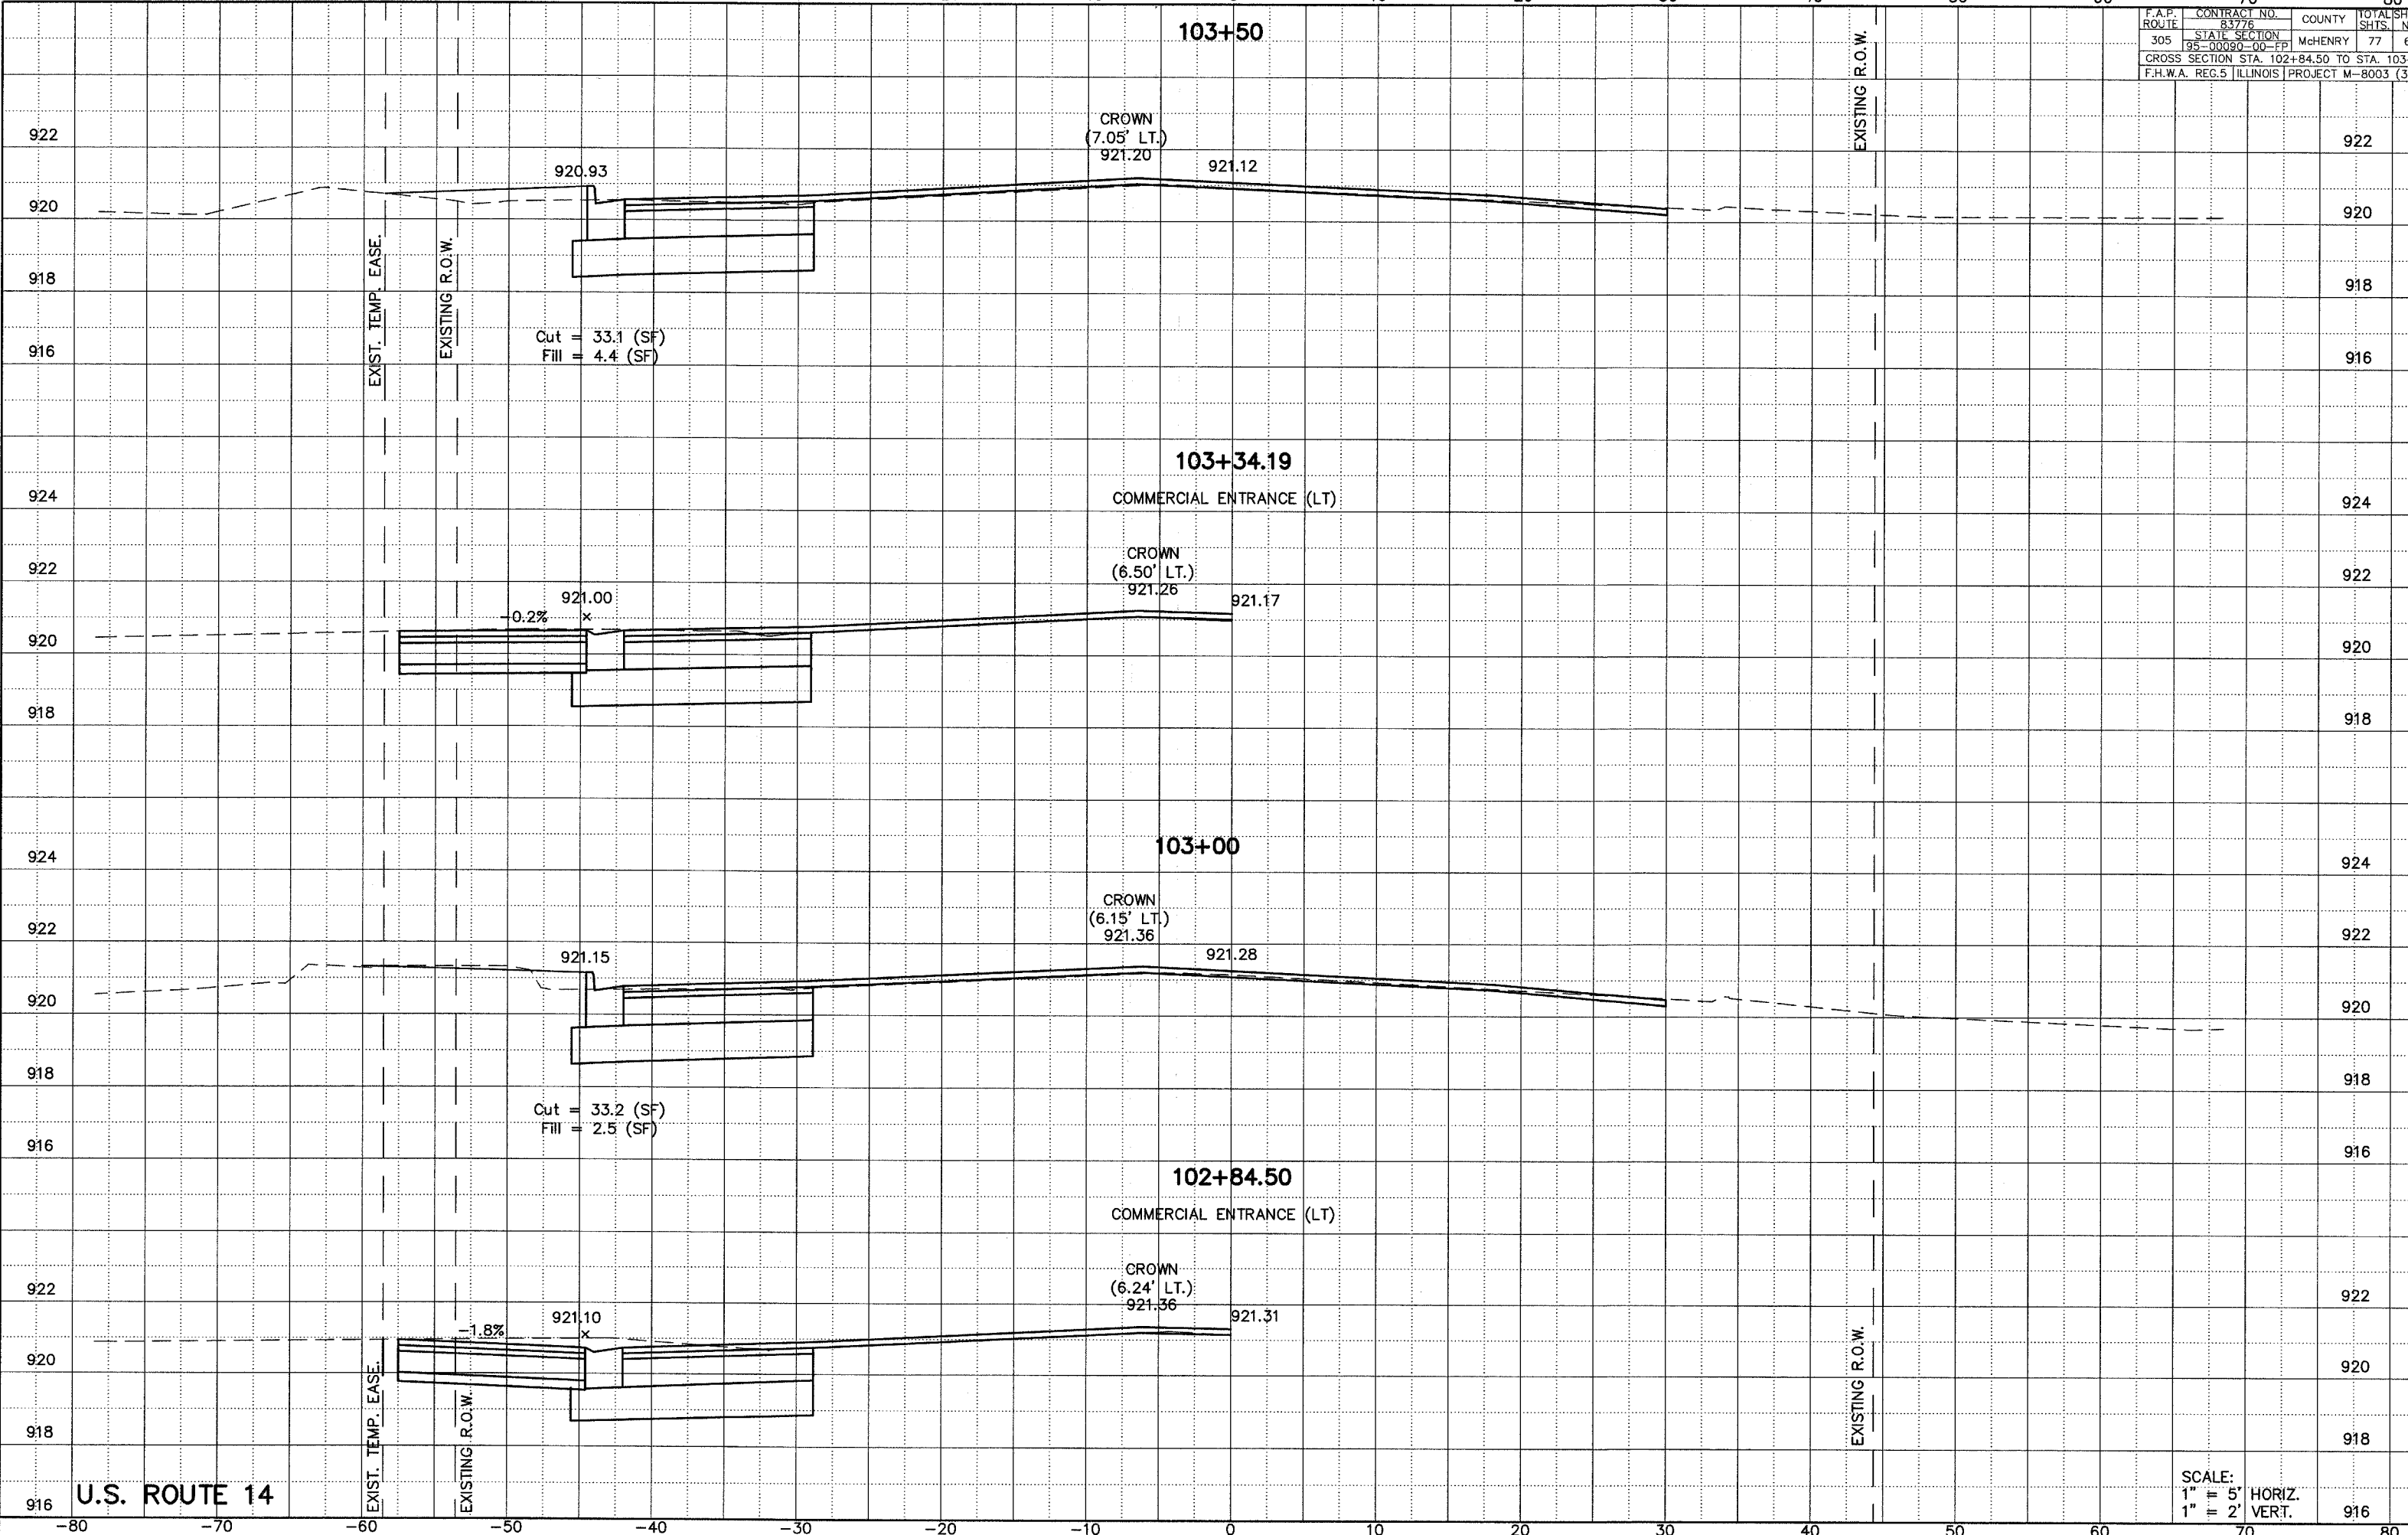

103+50

CROWN
(7.05' LT.)
921.20

920.93

921.12

Cut = 33.1 (SF)
Fill = 4.4 (SF)

103+34.19

COMMERCIAL ENTRANCE (LT)

CROWN
(6.50' LT.)
921.26

921.00

-0.2%

921.17

103+00

CROWN
(6.15' LT.)
921.36

921.15

921.28

Cut = 33.2 (SF)
Fill = 2.5 (SF)

102+84.50

COMMERCIAL ENTRANCE (LT)

CROWN
(6.24' LT.)
921.36

921.10

-1.8%

921.31

U.S. ROUTE 14

SCALE:
1" = 5' HORIZ.
1" = 2' VERT.