


F.A.P. ROUTE	CONTRACT NO.	COUNTY	TOTAL SHEETS
305	83776	McHENRY	77
STATE SECTION			69
95-00090-00-EP			
CROSS SECTION STA. 105+50 TO STA. 106+50			
F.H.W.A. REG.5 ILLINOIS PROJECT M-8003 (328)			

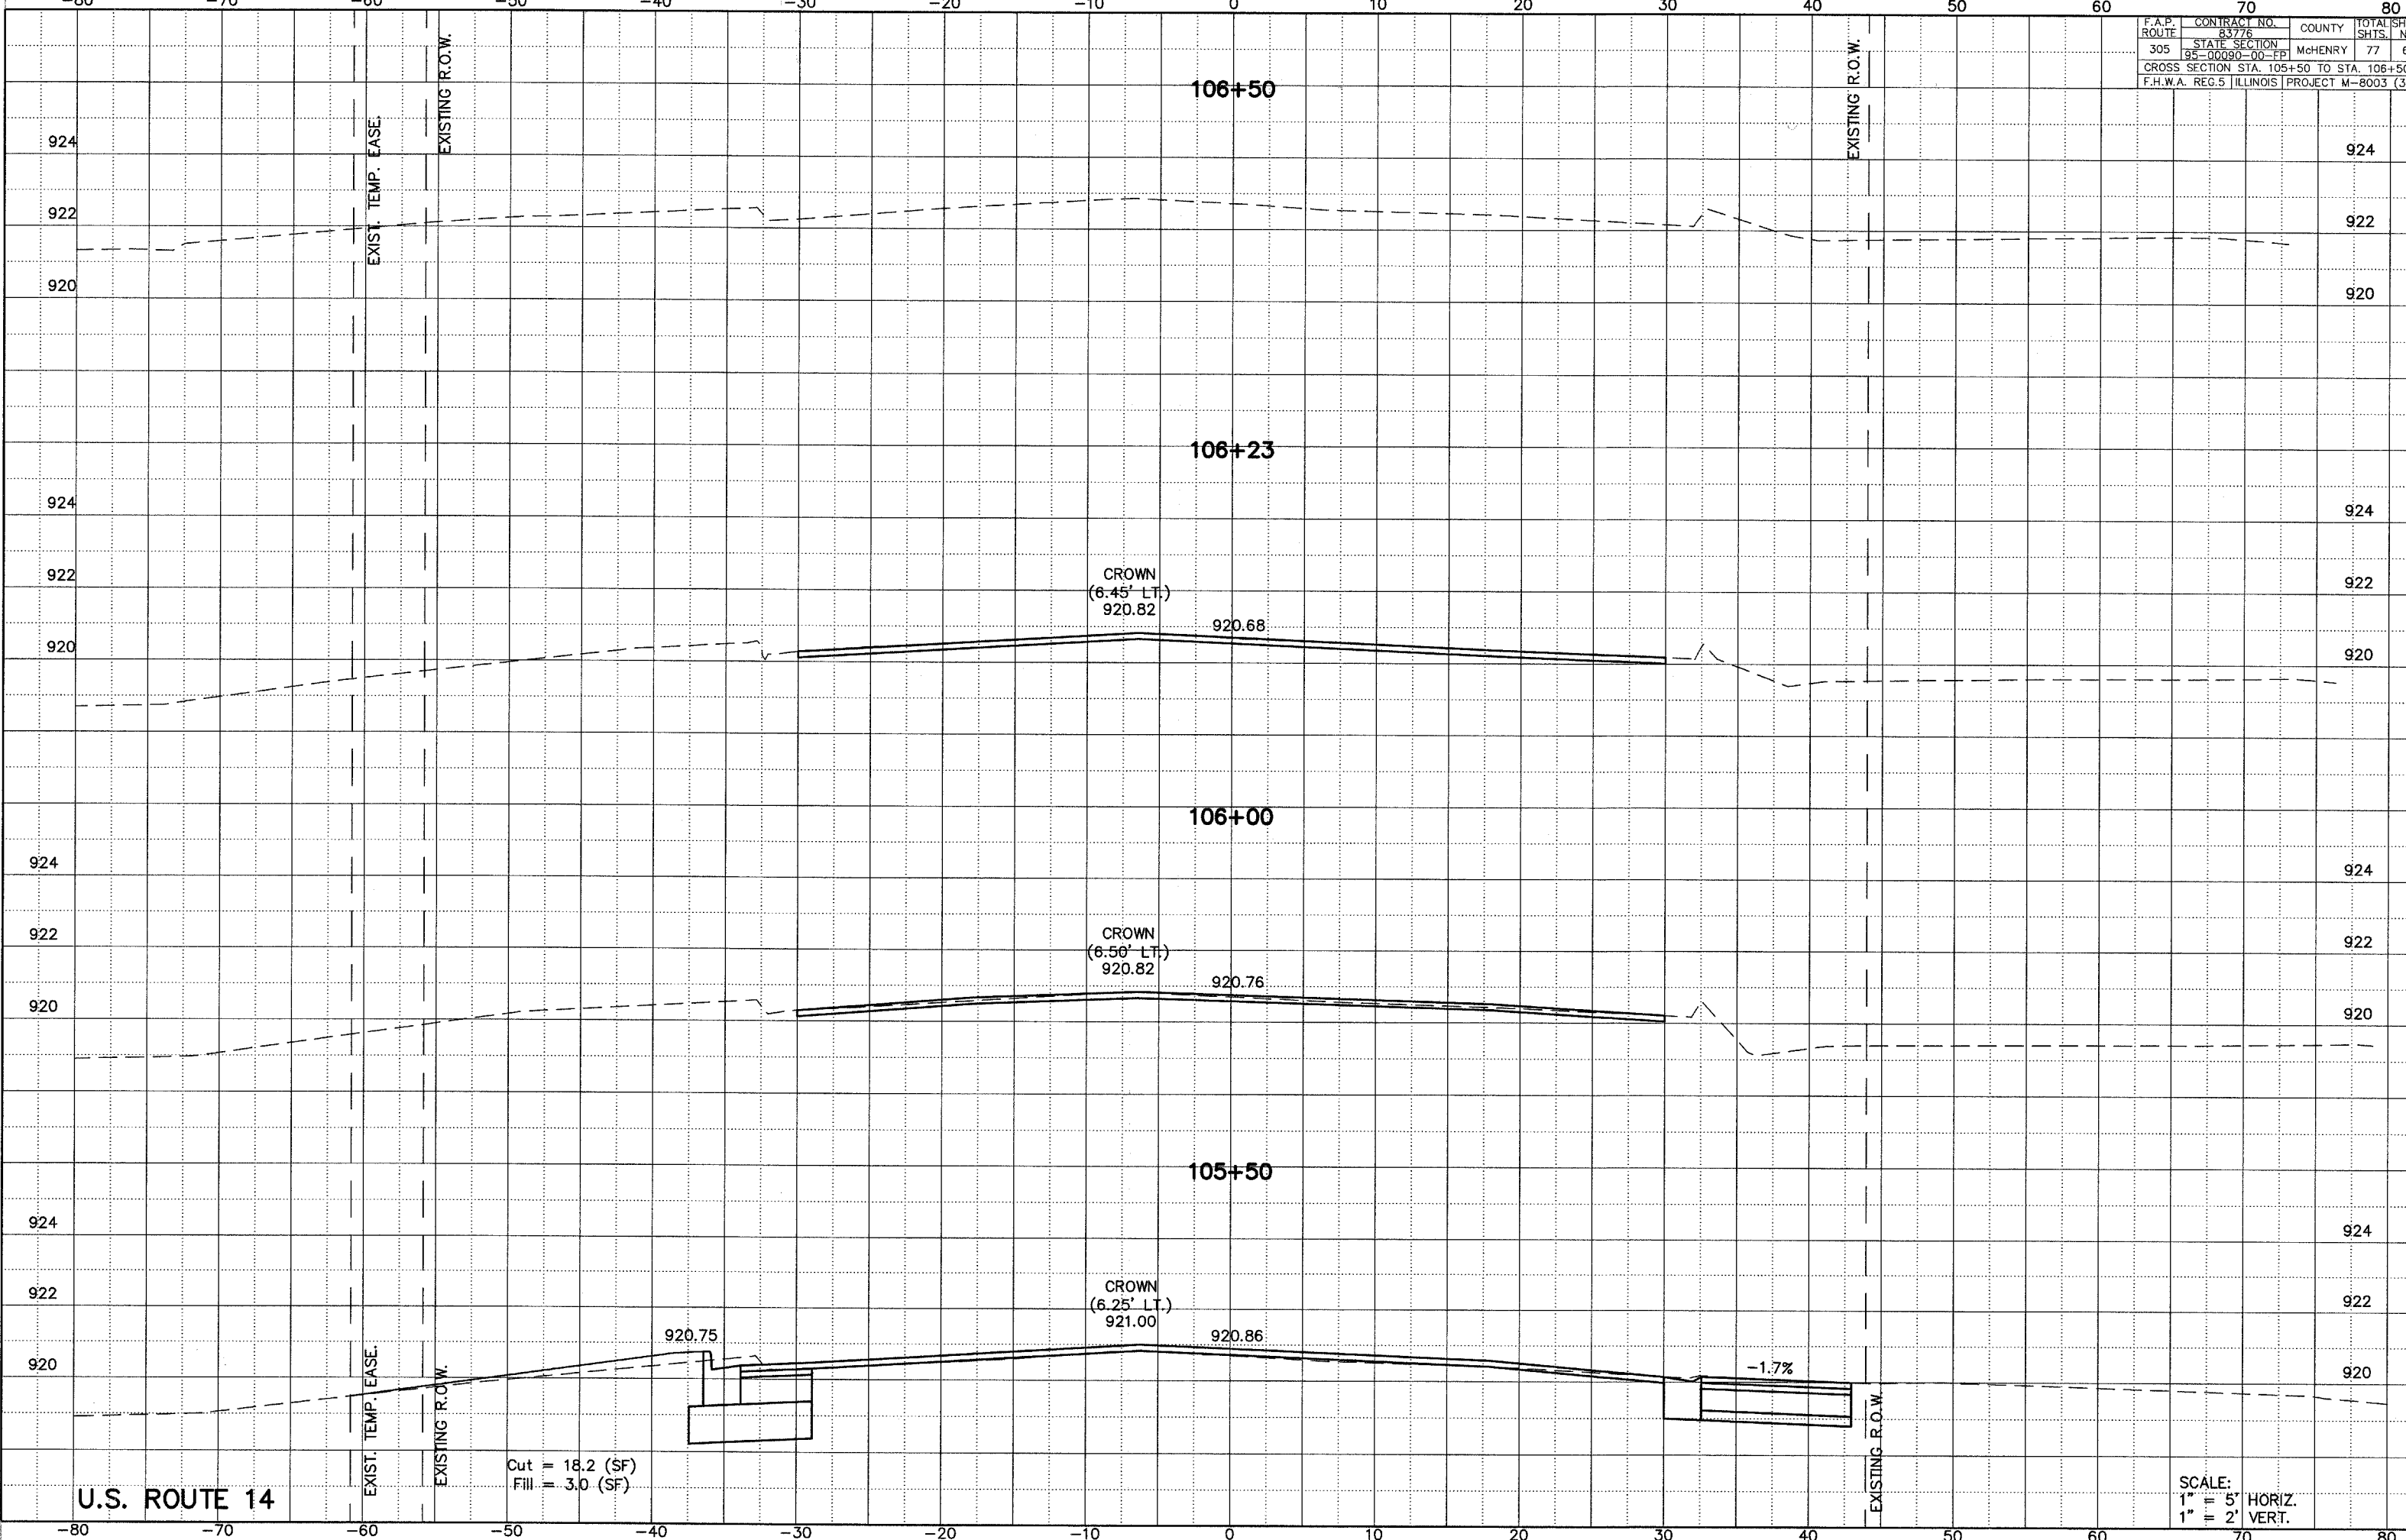

U.S. ROUTE 14

Cut = 18.2 (SF)  
Fill = 3.0 (SF)

SCALE:  
1" = 5' HORIZ.  
1" = 2' VERT.