


ORIGINAL SURVEY	DATE
QUANTIFIED	BY
PICTURED	
TEMPLATE	
AREAS	
CHECKED	

FINAL SURVEY	DATE
QUANTIFIED	BY
PICTURED	
TEMPLATE	
AREAS	
CHECKED	

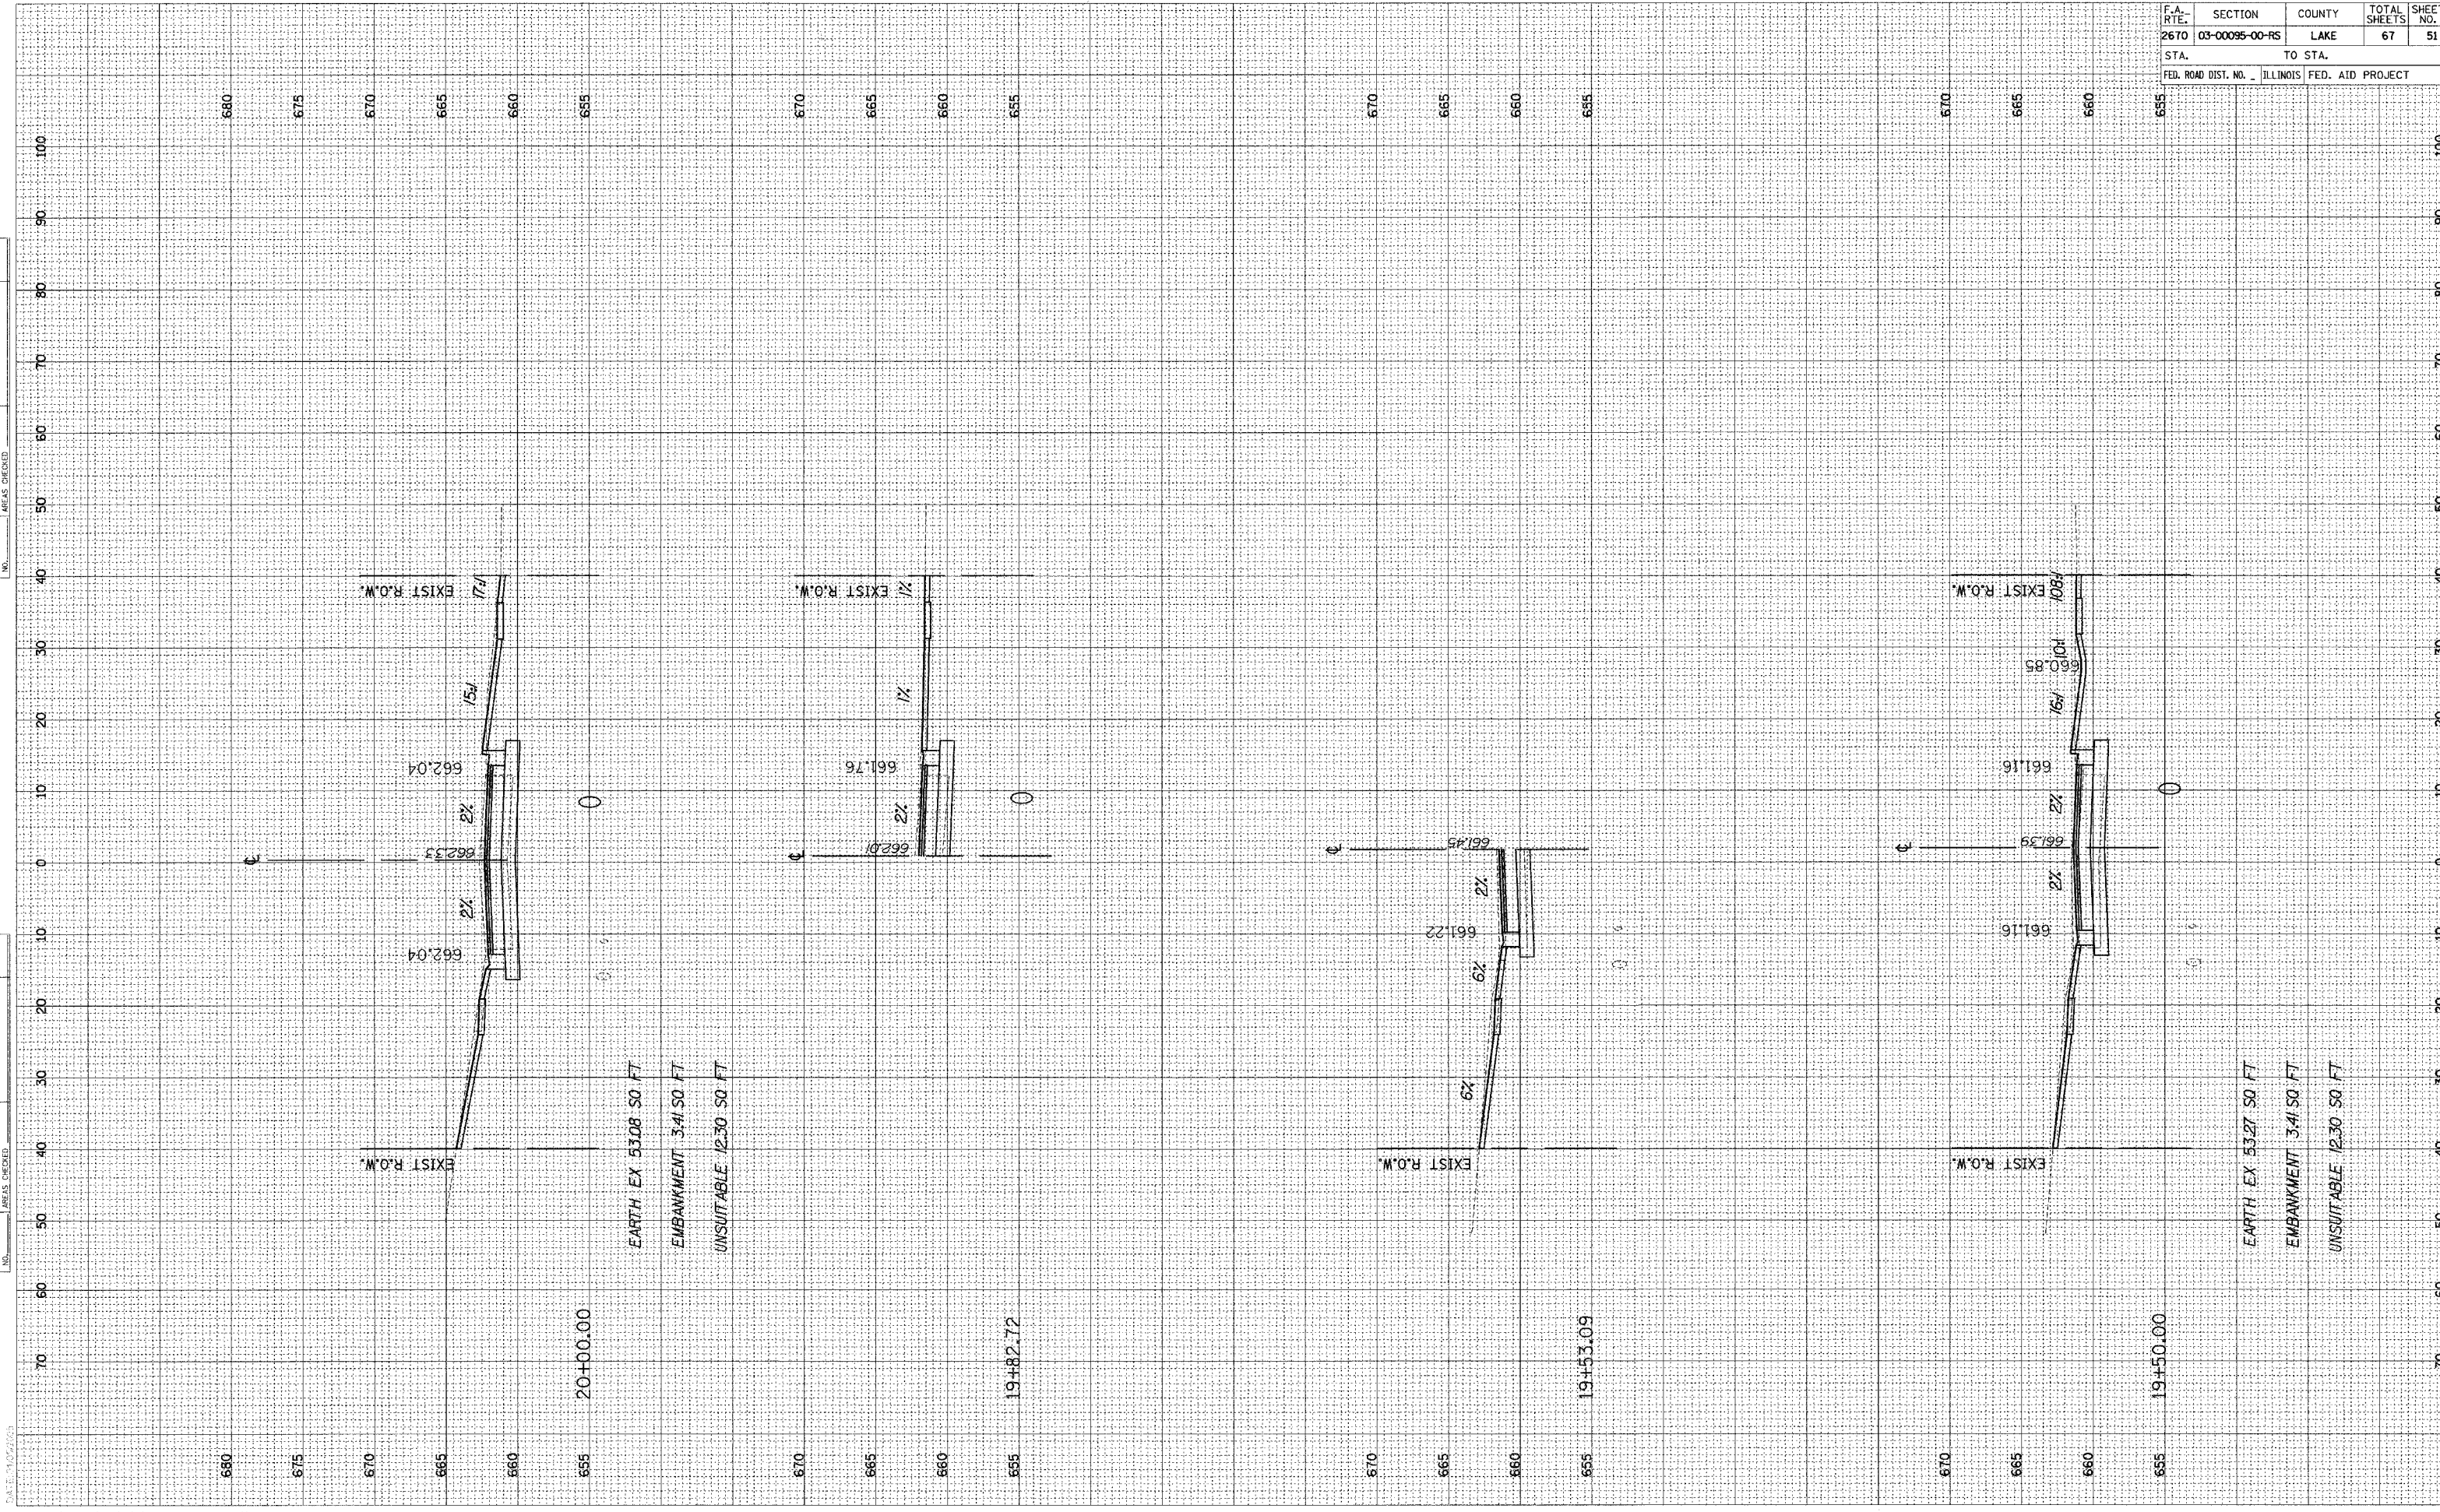

F.A. RTE.	SECTION	COUNTY	TOTAL SHEETS	SHEET NO.
2670	03-00095-00-RS	LAKE	67	51
STA.		TO STA.		
FED. ROAD DIST. NO.		ILLINOIS FED. AID PROJECT		