


F.A.U. RTE.	SECTION	COUNTY	TOTAL SHEETS	SHEET NO.
5100	04-00526-00-BR	WINNEBAGO	17	7
STA. 10+00.00		TO STA. 15+10.00		
FED. ROAD DIST. NO. 7		ILLINOIS		PROJECT BHM-5099(63)
CONTRACT NO. 85358				

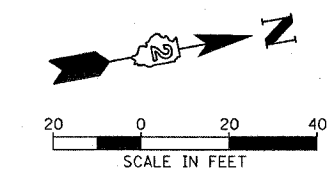

DATE	BY
DATE	BY

DATE	BY
DATE	BY

DATE	BY
DATE	BY



DATE	BY
DATE	BY

ROCKFORD PARK DISTRICT

ROCKFORD PARK DISTRICT

CITY OF ROCKFORD

CITY OF ROCKFORD

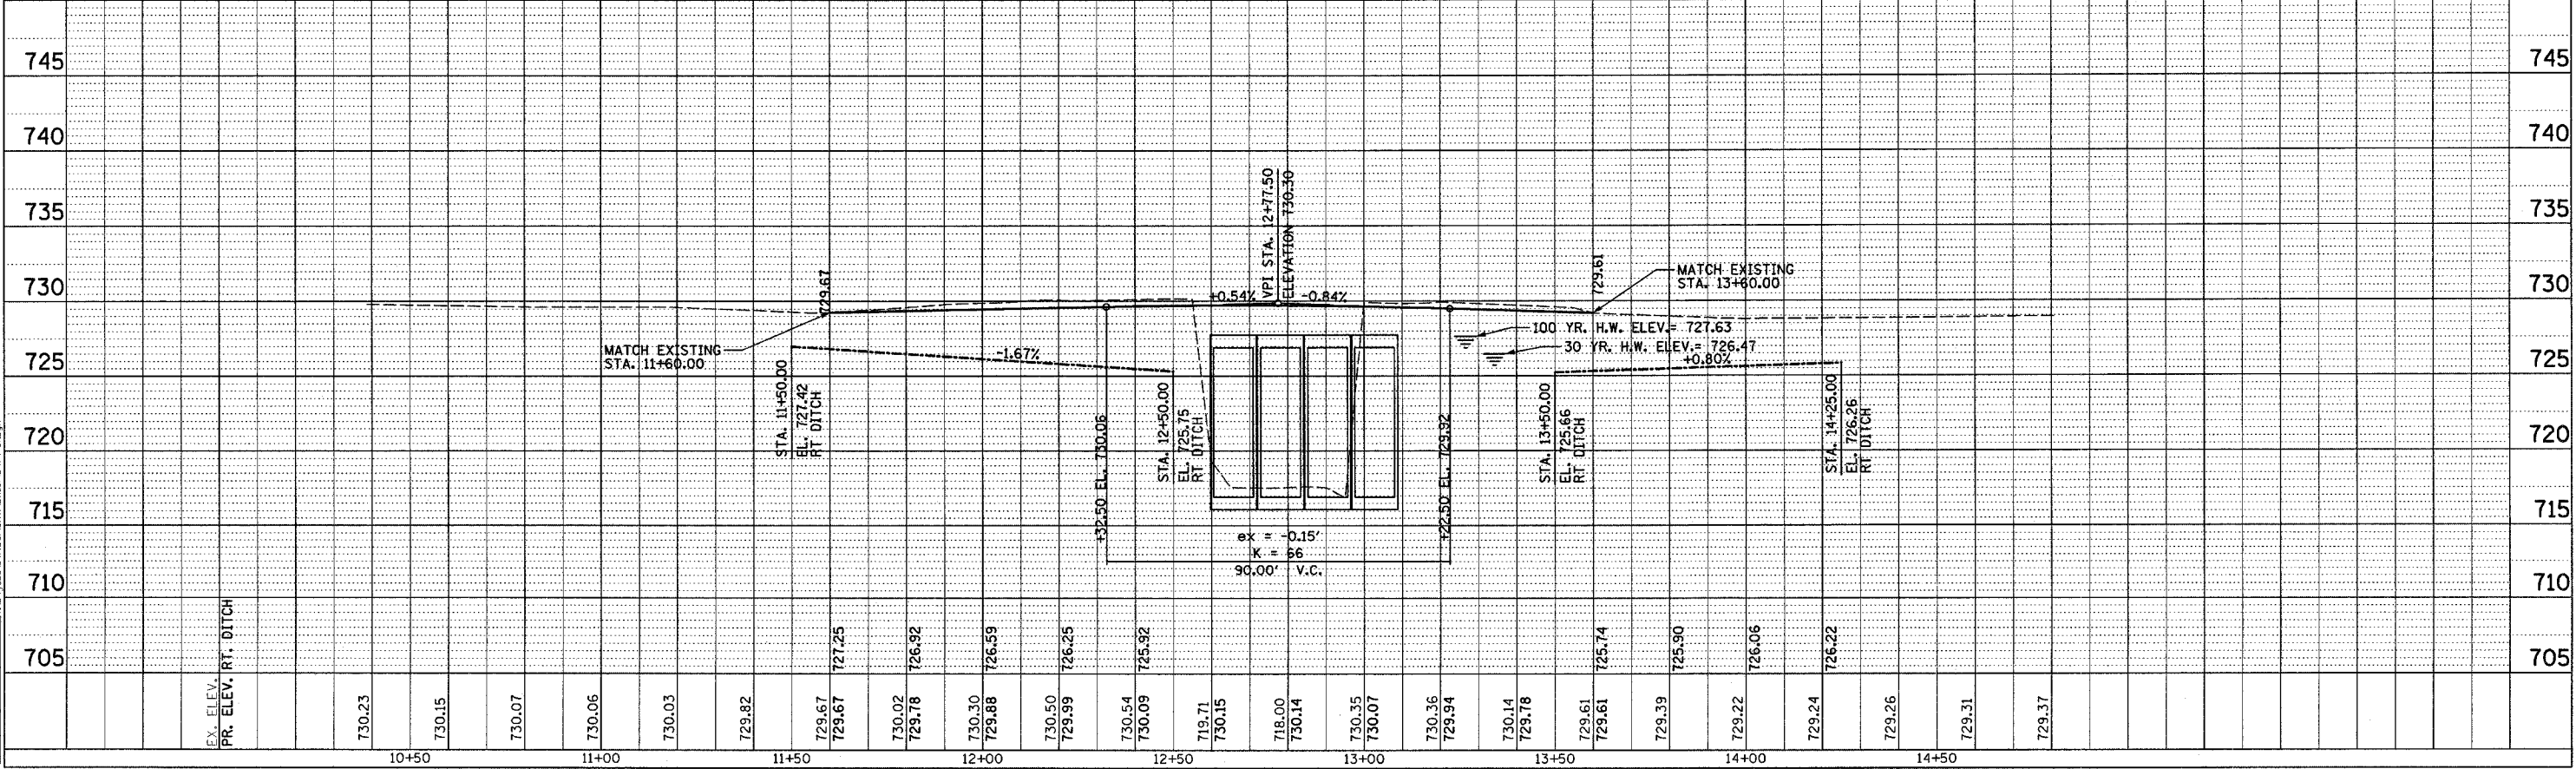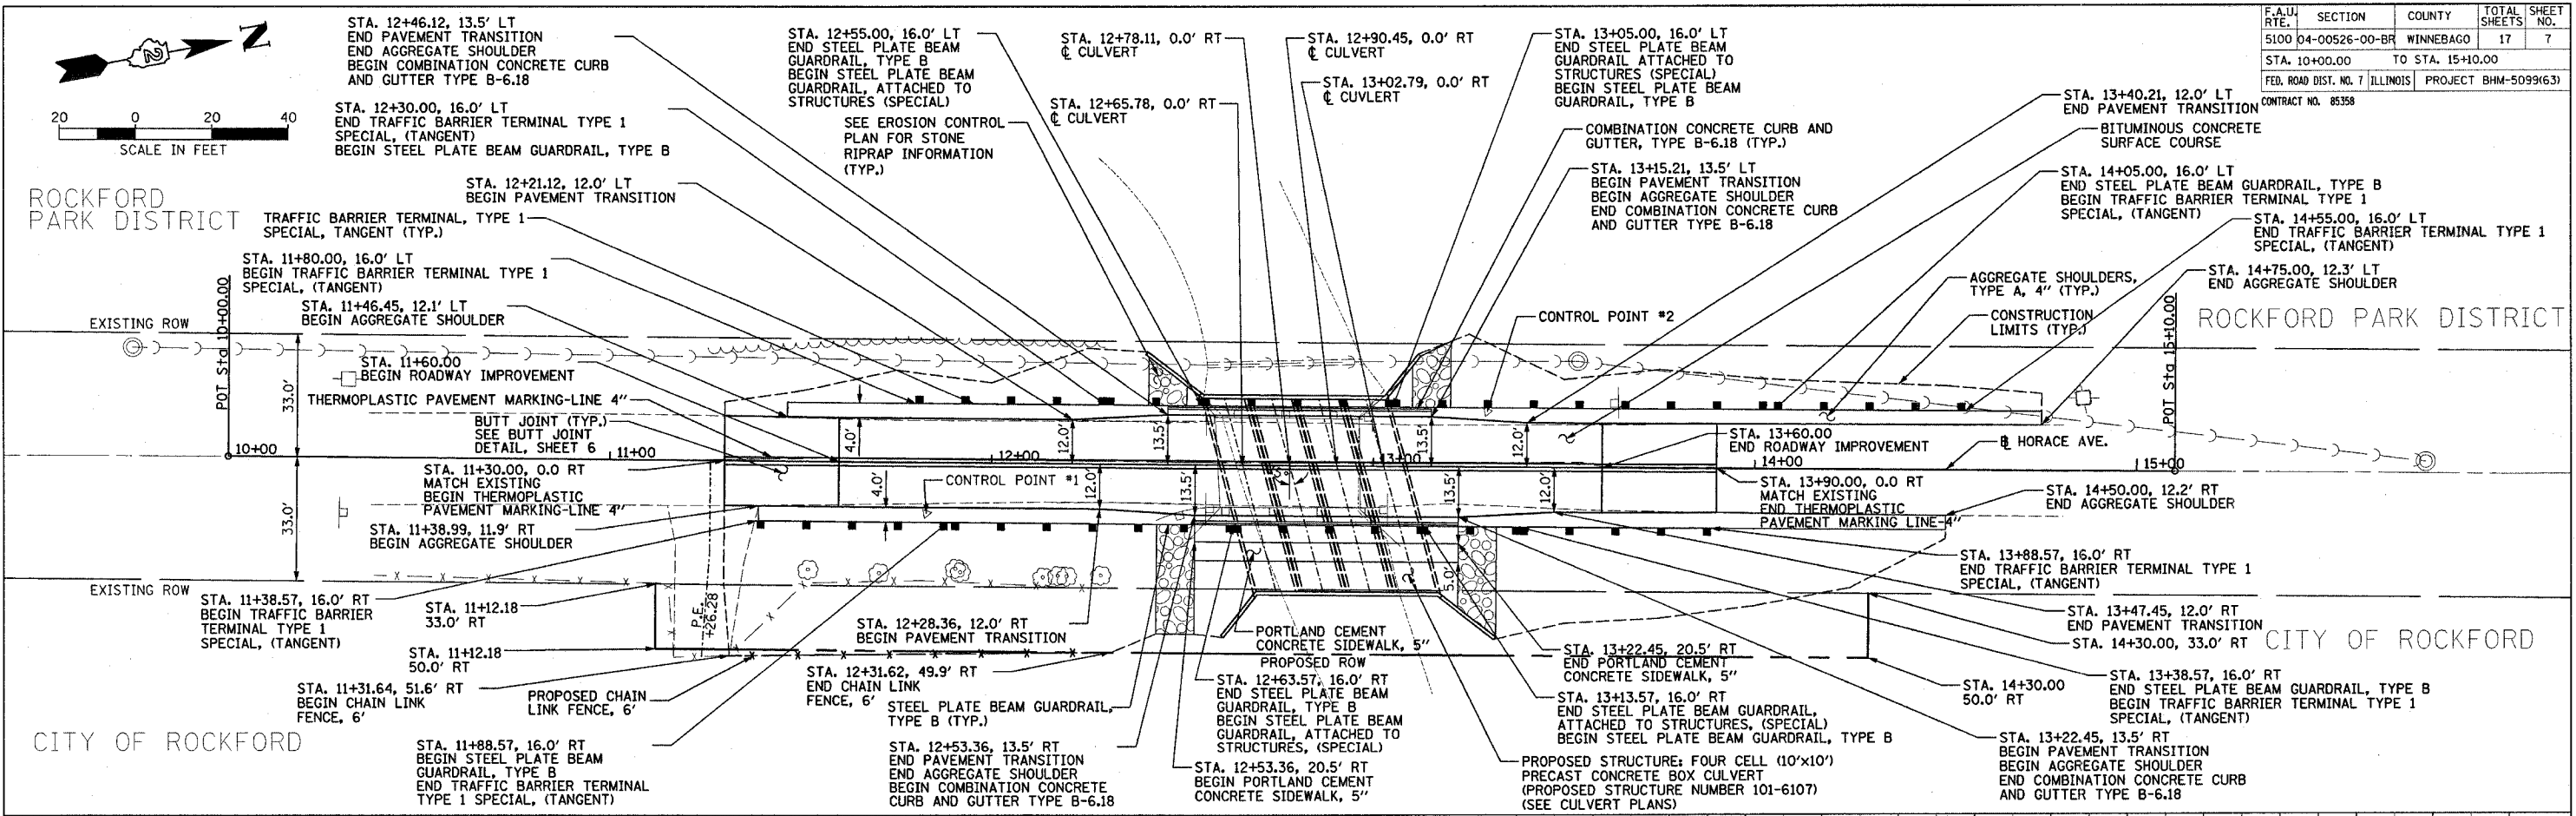

LAYOUT	RIA	02/23/06	740
DRAWN	JDS	03/16/05	03/17/2005
REVIEWED	JDS	03/17/05	10/04/05

HANSON Professional Services Inc.