


SECTION	COUNTY	TOTAL SHEETS	SHEET NO.
38-0321-00-BR	COLES	15	7
STA. 0+00 TO STA. 4+00		FED. ROAD DIST. NO.	
FED. ROAD DIST. NO.		FED. ROAD PROJECT	
Contract No. 91277			

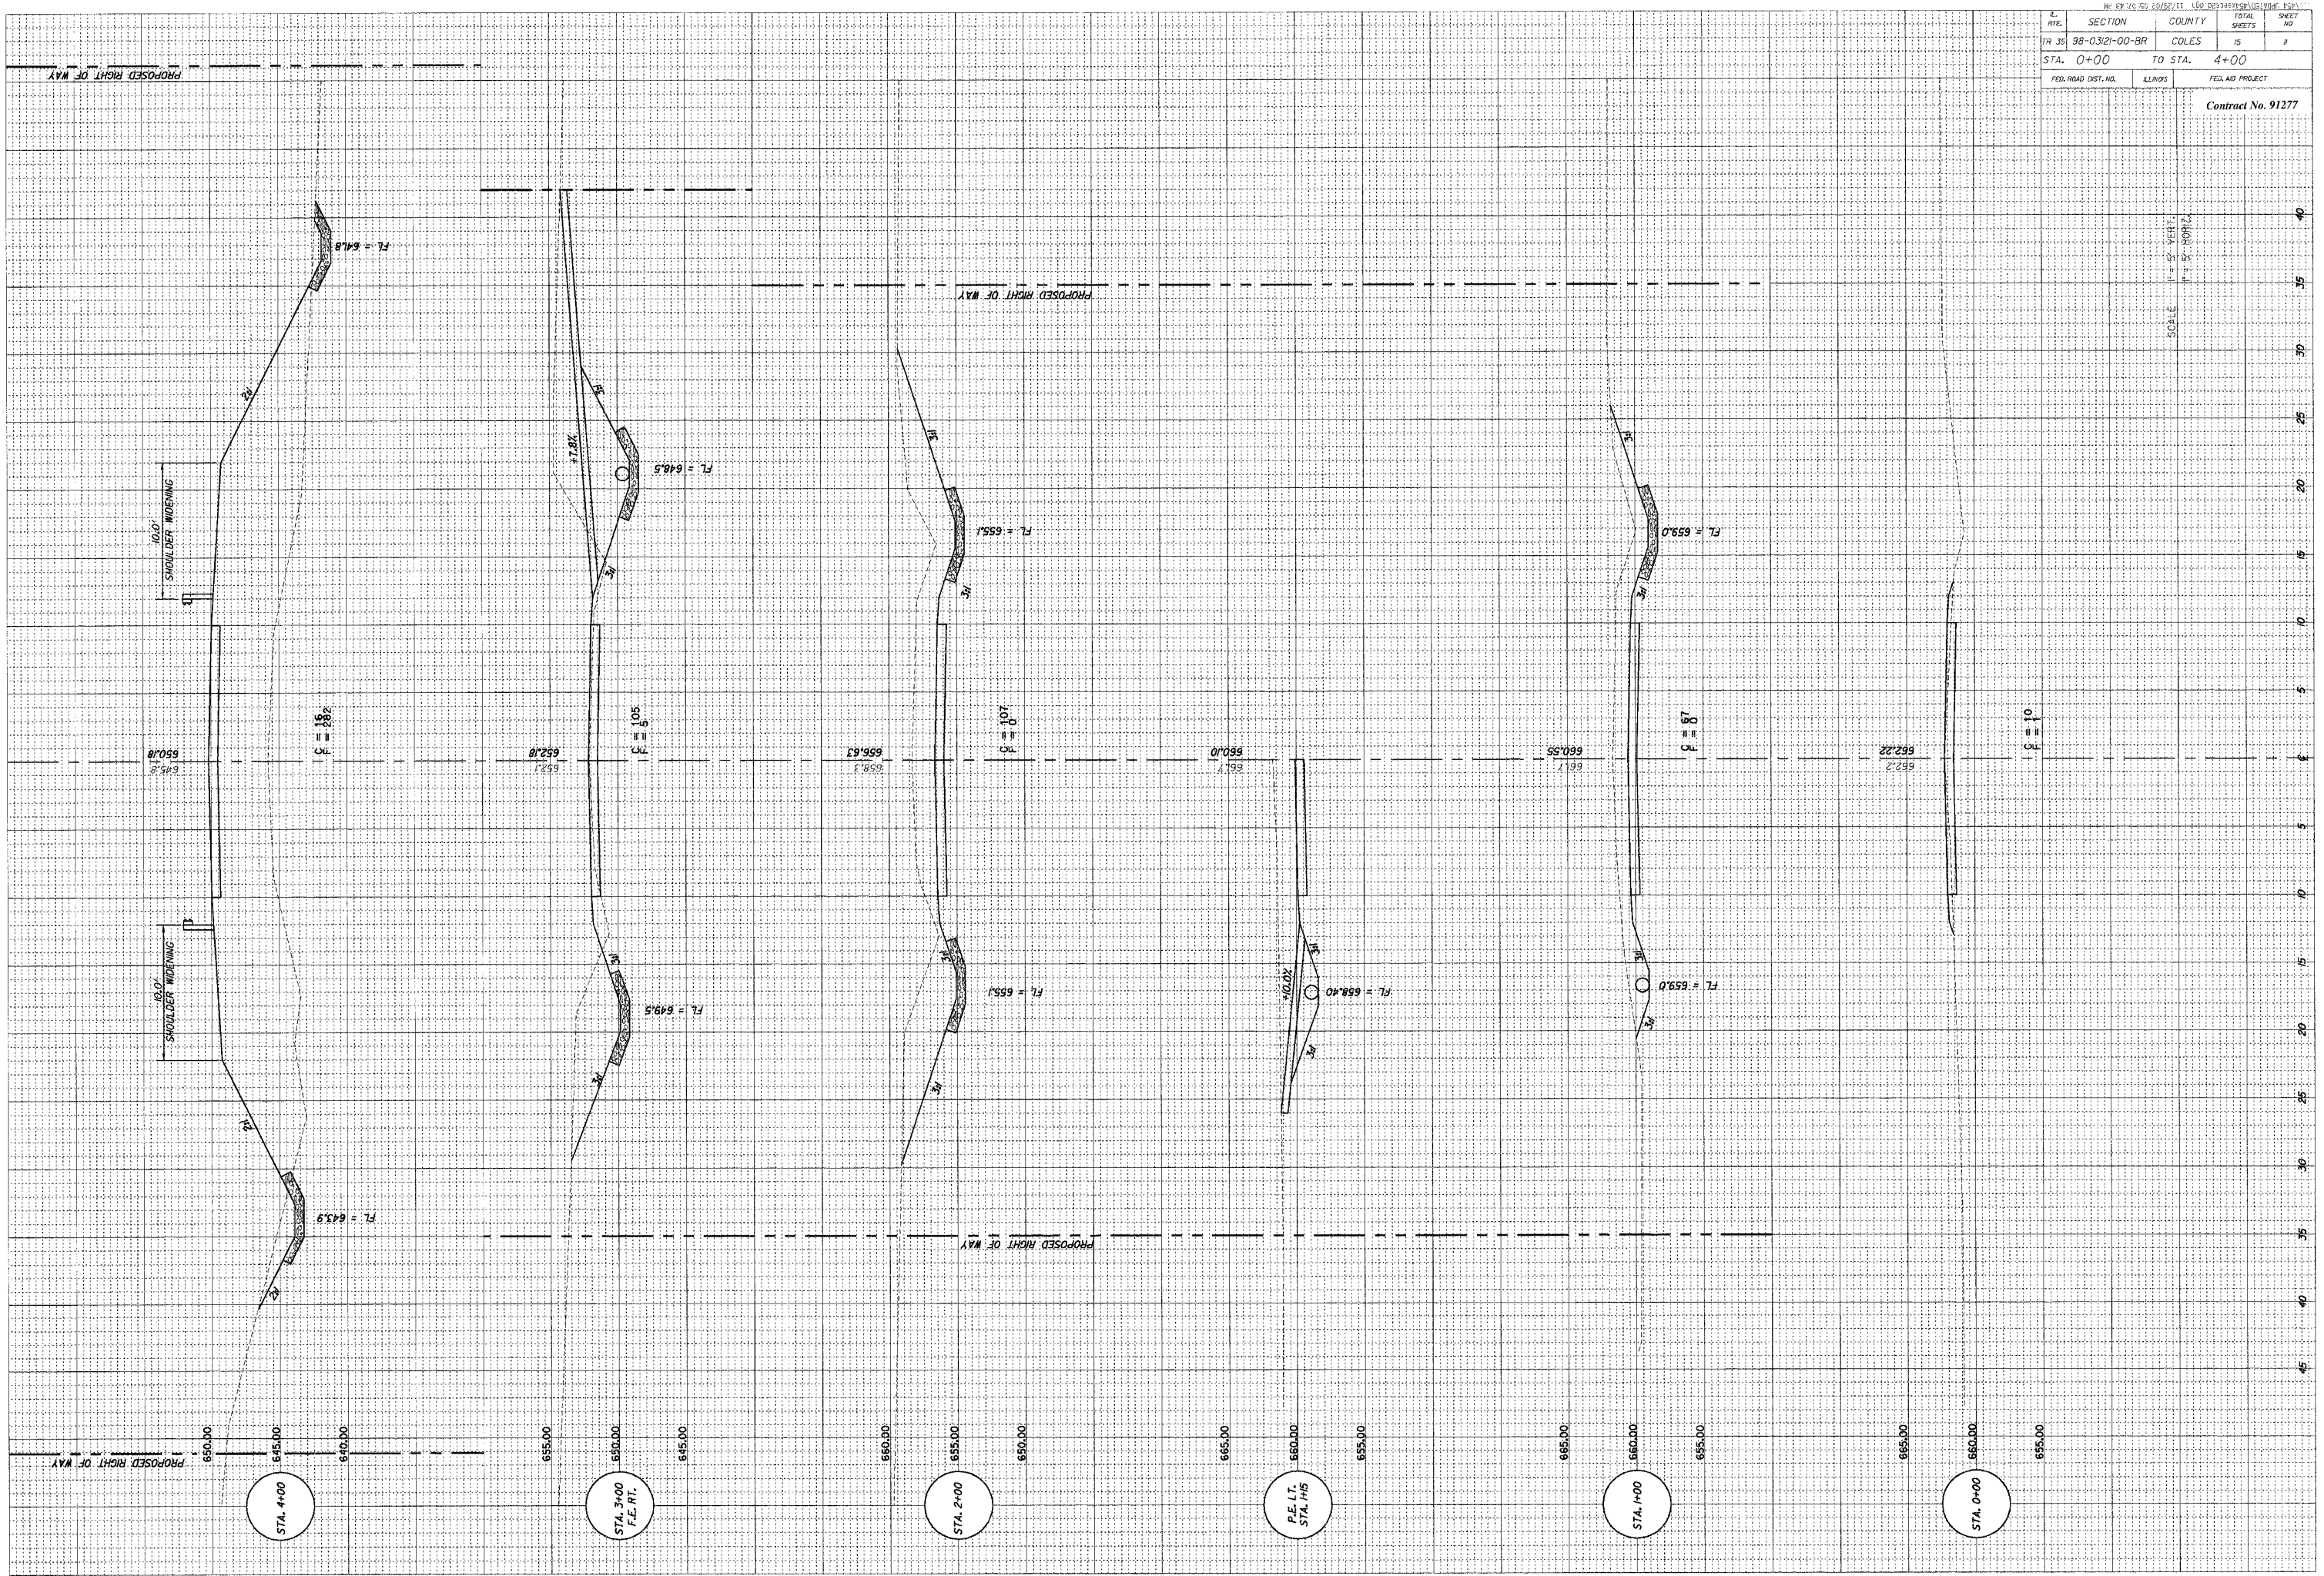

SCALE 1" = 20' VERT.
1" = 20' HORIZ.

40
35
30
25
20
15
10
5
0
5
10
15
20
25
30
35
40
45

STA. 4+00

STA. 3+00
F.E. RT.

STA. 2+00

P.E. LT.
STA. 1+5

STA. 1+00

STA. 0+00

PROPOSED RIGHT OF WAY

PROPOSED RIGHT OF WAY

PROPOSED RIGHT OF WAY

PROPOSED RIGHT OF WAY

10.0'
SHOULDER WIDENING

10.0'
SHOULDER WIDENING

1:1

1:1.05

1:1

1:1

1:1

FL = 644.8

FL = 646.5

FL = 655.4

FL = 655.1

FL = 658.40

FL = 659.0

FL = 659.0

650.18

645.2

652.18

652.1

655.63

658.1

660.10

661.7

660.55

661.7

662.22

662.2

650.00

655.00

640.00

655.00

650.00

645.00

660.00

655.00

650.00

665.00

660.00

655.00

665.00

660.00

655.00

665.00

660.00

655.00