


DATE	SECTION	COUNTY	TOTAL SHEETS	SHEET NO.
TR 35	98-03(2)-00-BR	COLES	15	15
STA. 8+00	TO STA. 10+00			
FED. ROAD DIST. NO.	ELLINGS	FED. AID PROJECT		

Contract No. 91277

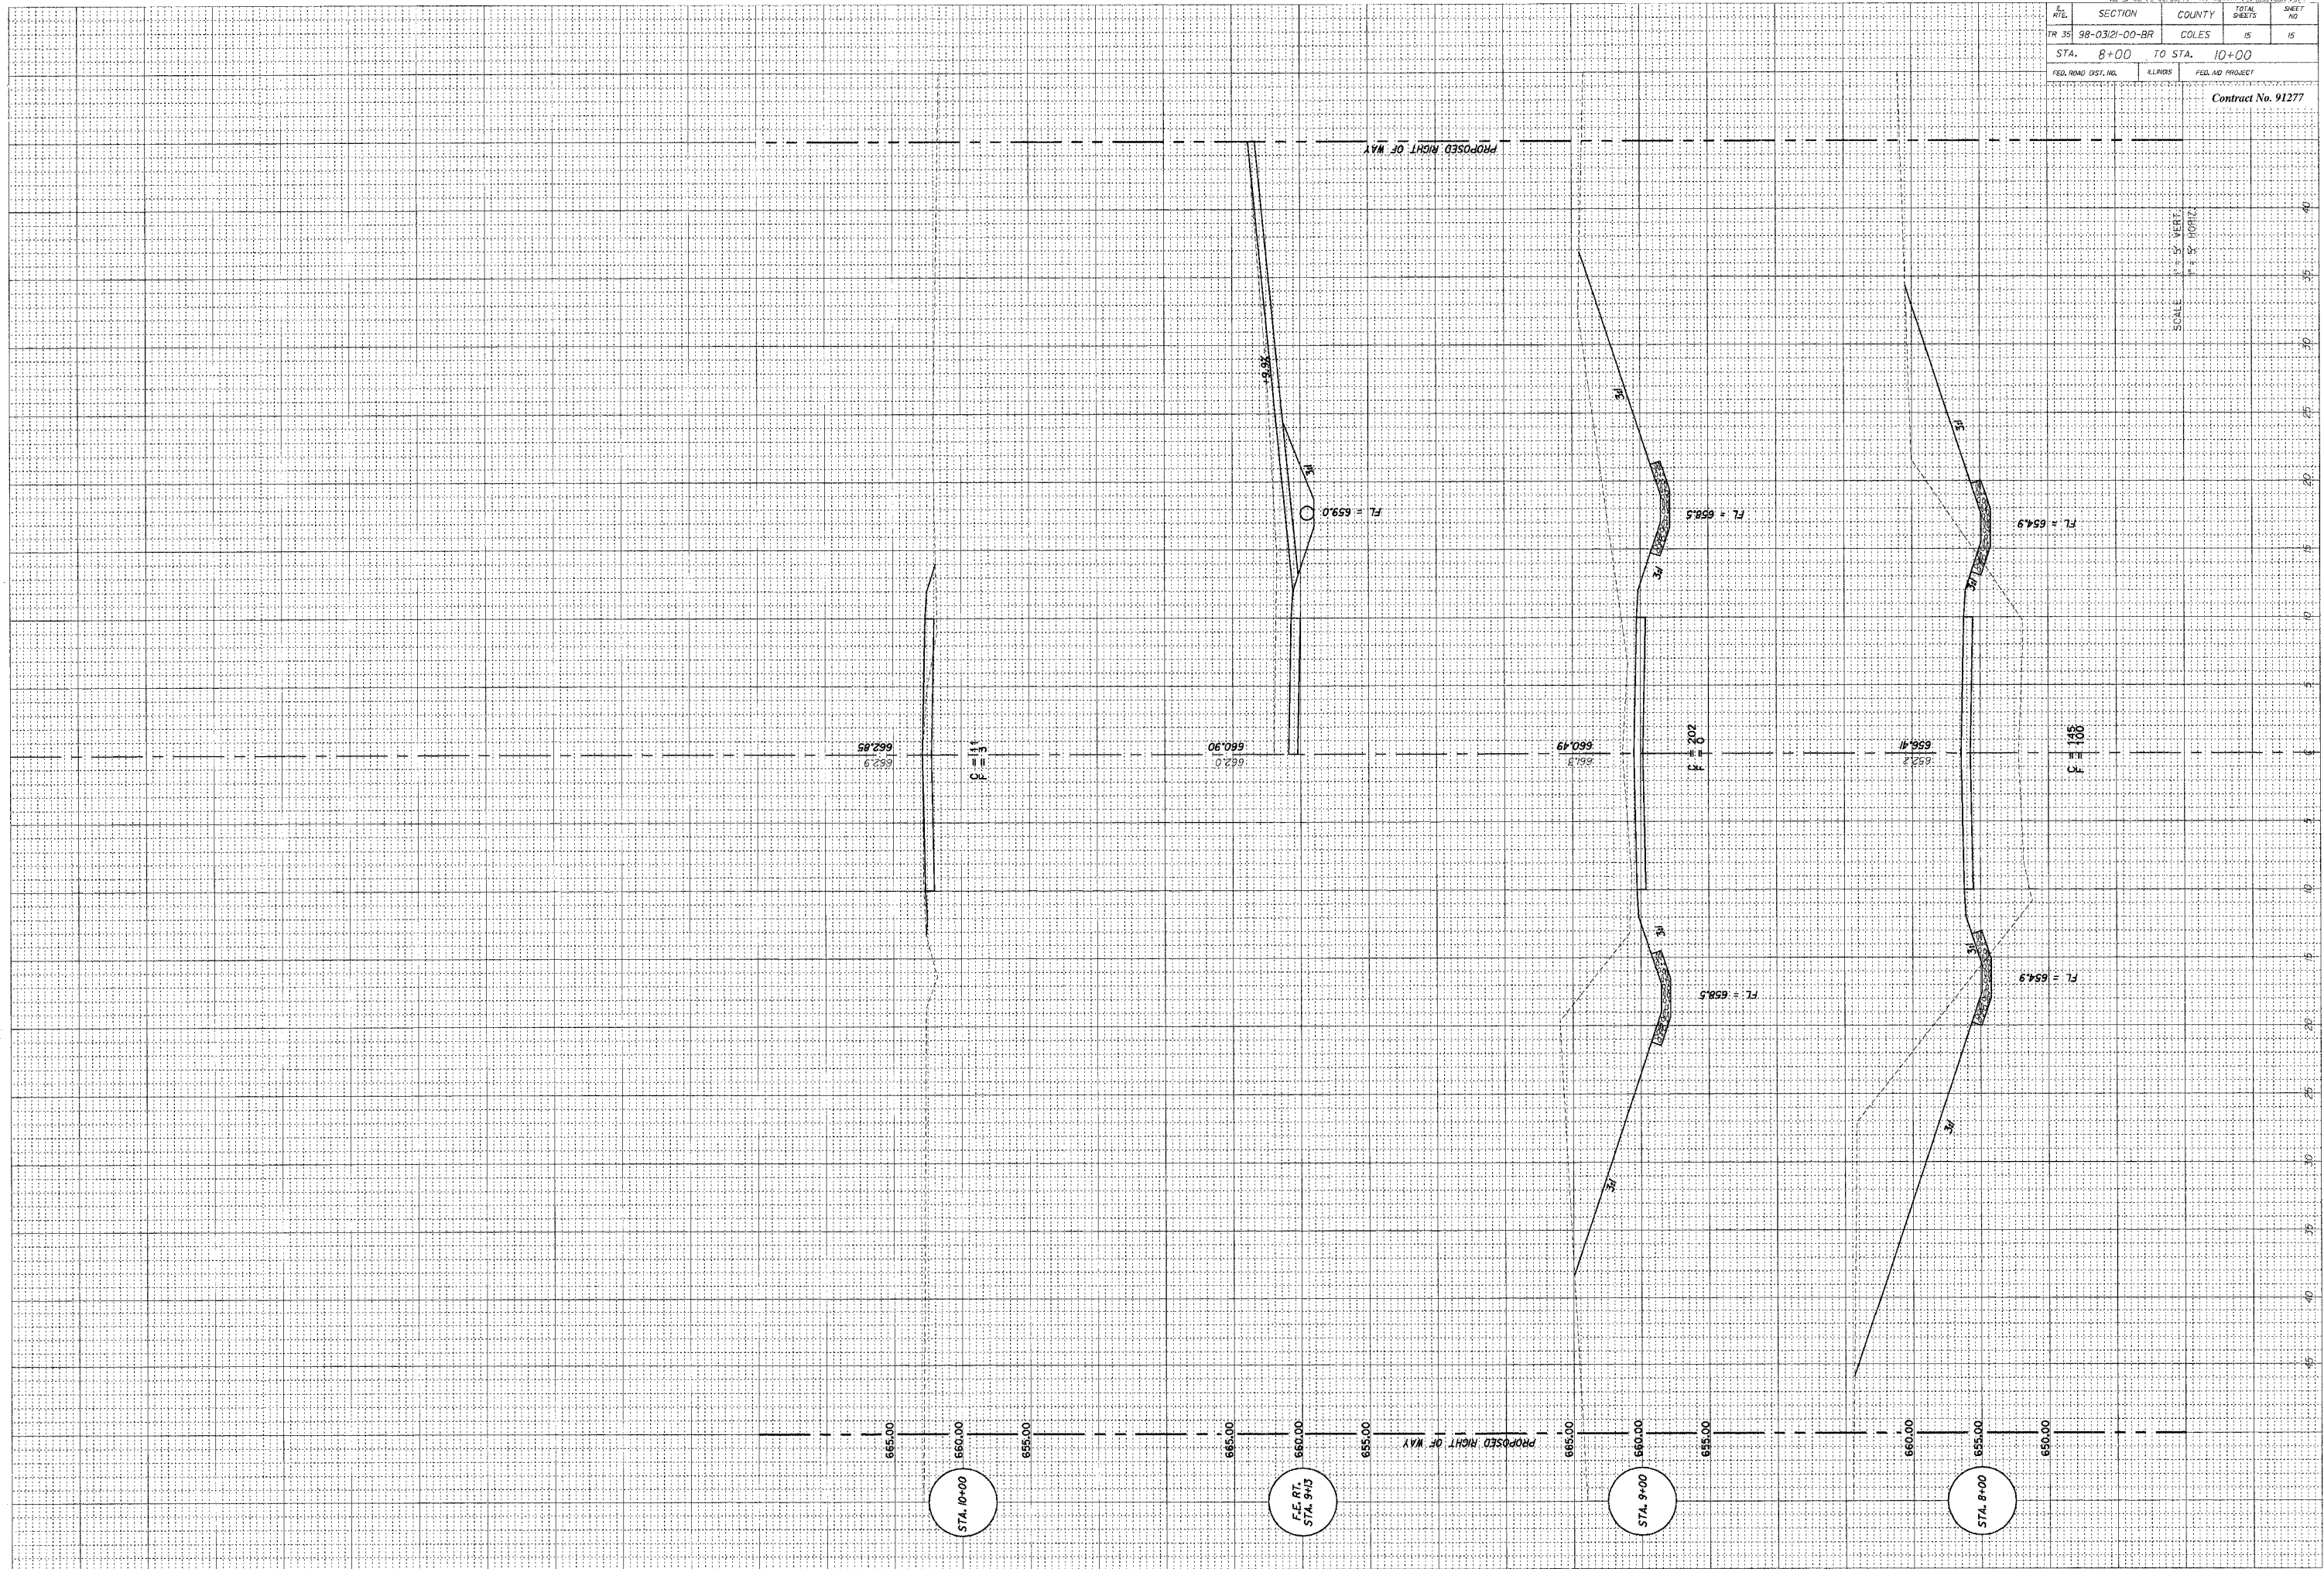

SCALE
1" = 10' VERT.
1" = 50' HORIZ.

STA. 10+00

F.E. RT.
STA. 9+13

STA. 9+00

STA. 8+00