


ROUTE NO.	SECTION	COUNTY	TOTAL SHEETS	SHEET NO.
CH 31	*	MACON	162	65
STA.		TO STA.		
70 #02-00175-00-PV		ILLINOIS PROJECT		

FINAL	DATE
REVISIONS	BY
PLOTTED	
NOTED	
ALIGNED	
CHECKED	
NO.	

ORIGINAL	DATE
REVISIONS	BY
PLOTTED	
NOTED	
ALIGNED	
CHECKED	
NO.	

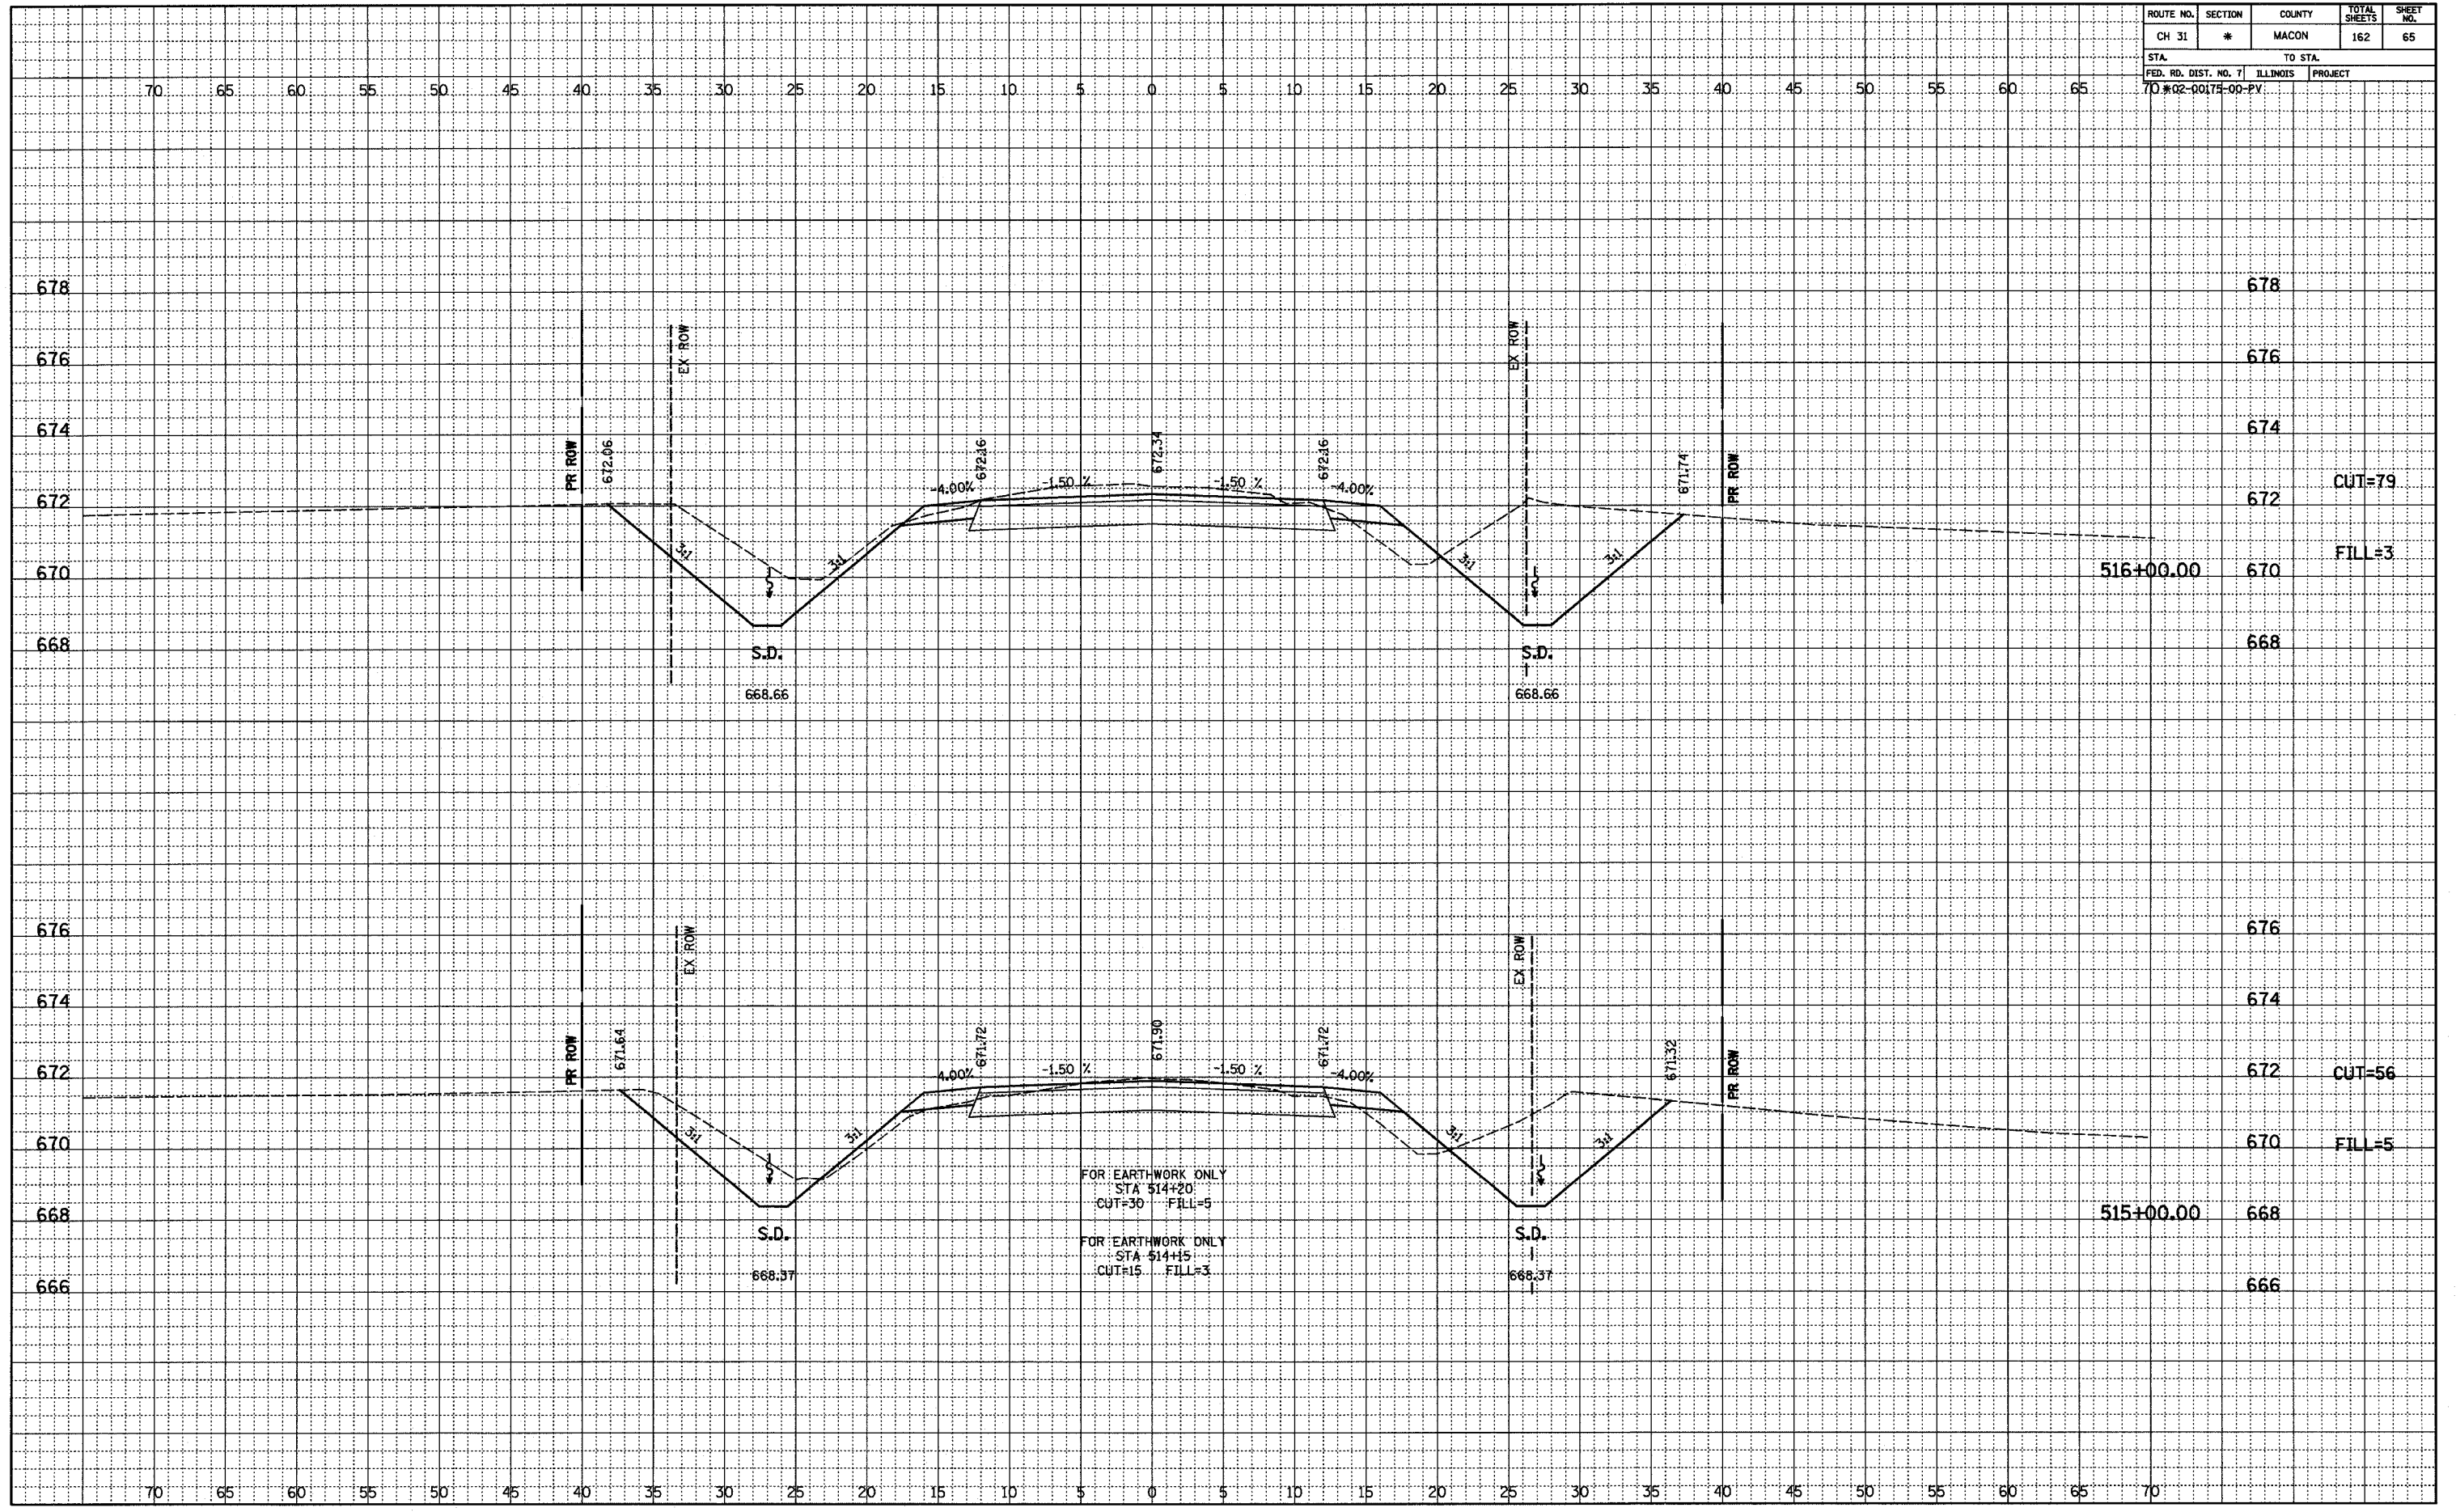

FOR EARTHWORK ONLY  
 STA 514+20  

FOR EARTHWORK ONLY  
 STA 514+15  
 CUT=15 FILL=3