


ROUTE NO. C.H. 12	SECTION 00-00075 -00-PV	COUNTY MACOUPIN	SHEETS 37	SHEET 28
-------------------------	-------------------------------	--------------------	--------------	-------------

DATE  
BY  
ORIGINAL SURVEYED SURVEY  
NOTE BOOK NO.  
TEMPLATE AREAS CHECKED

DATE  
BY  
ORIGINAL SURVEYED SURVEY  
NOTE BOOK NO.  
TEMPLATE AREAS CHECKED

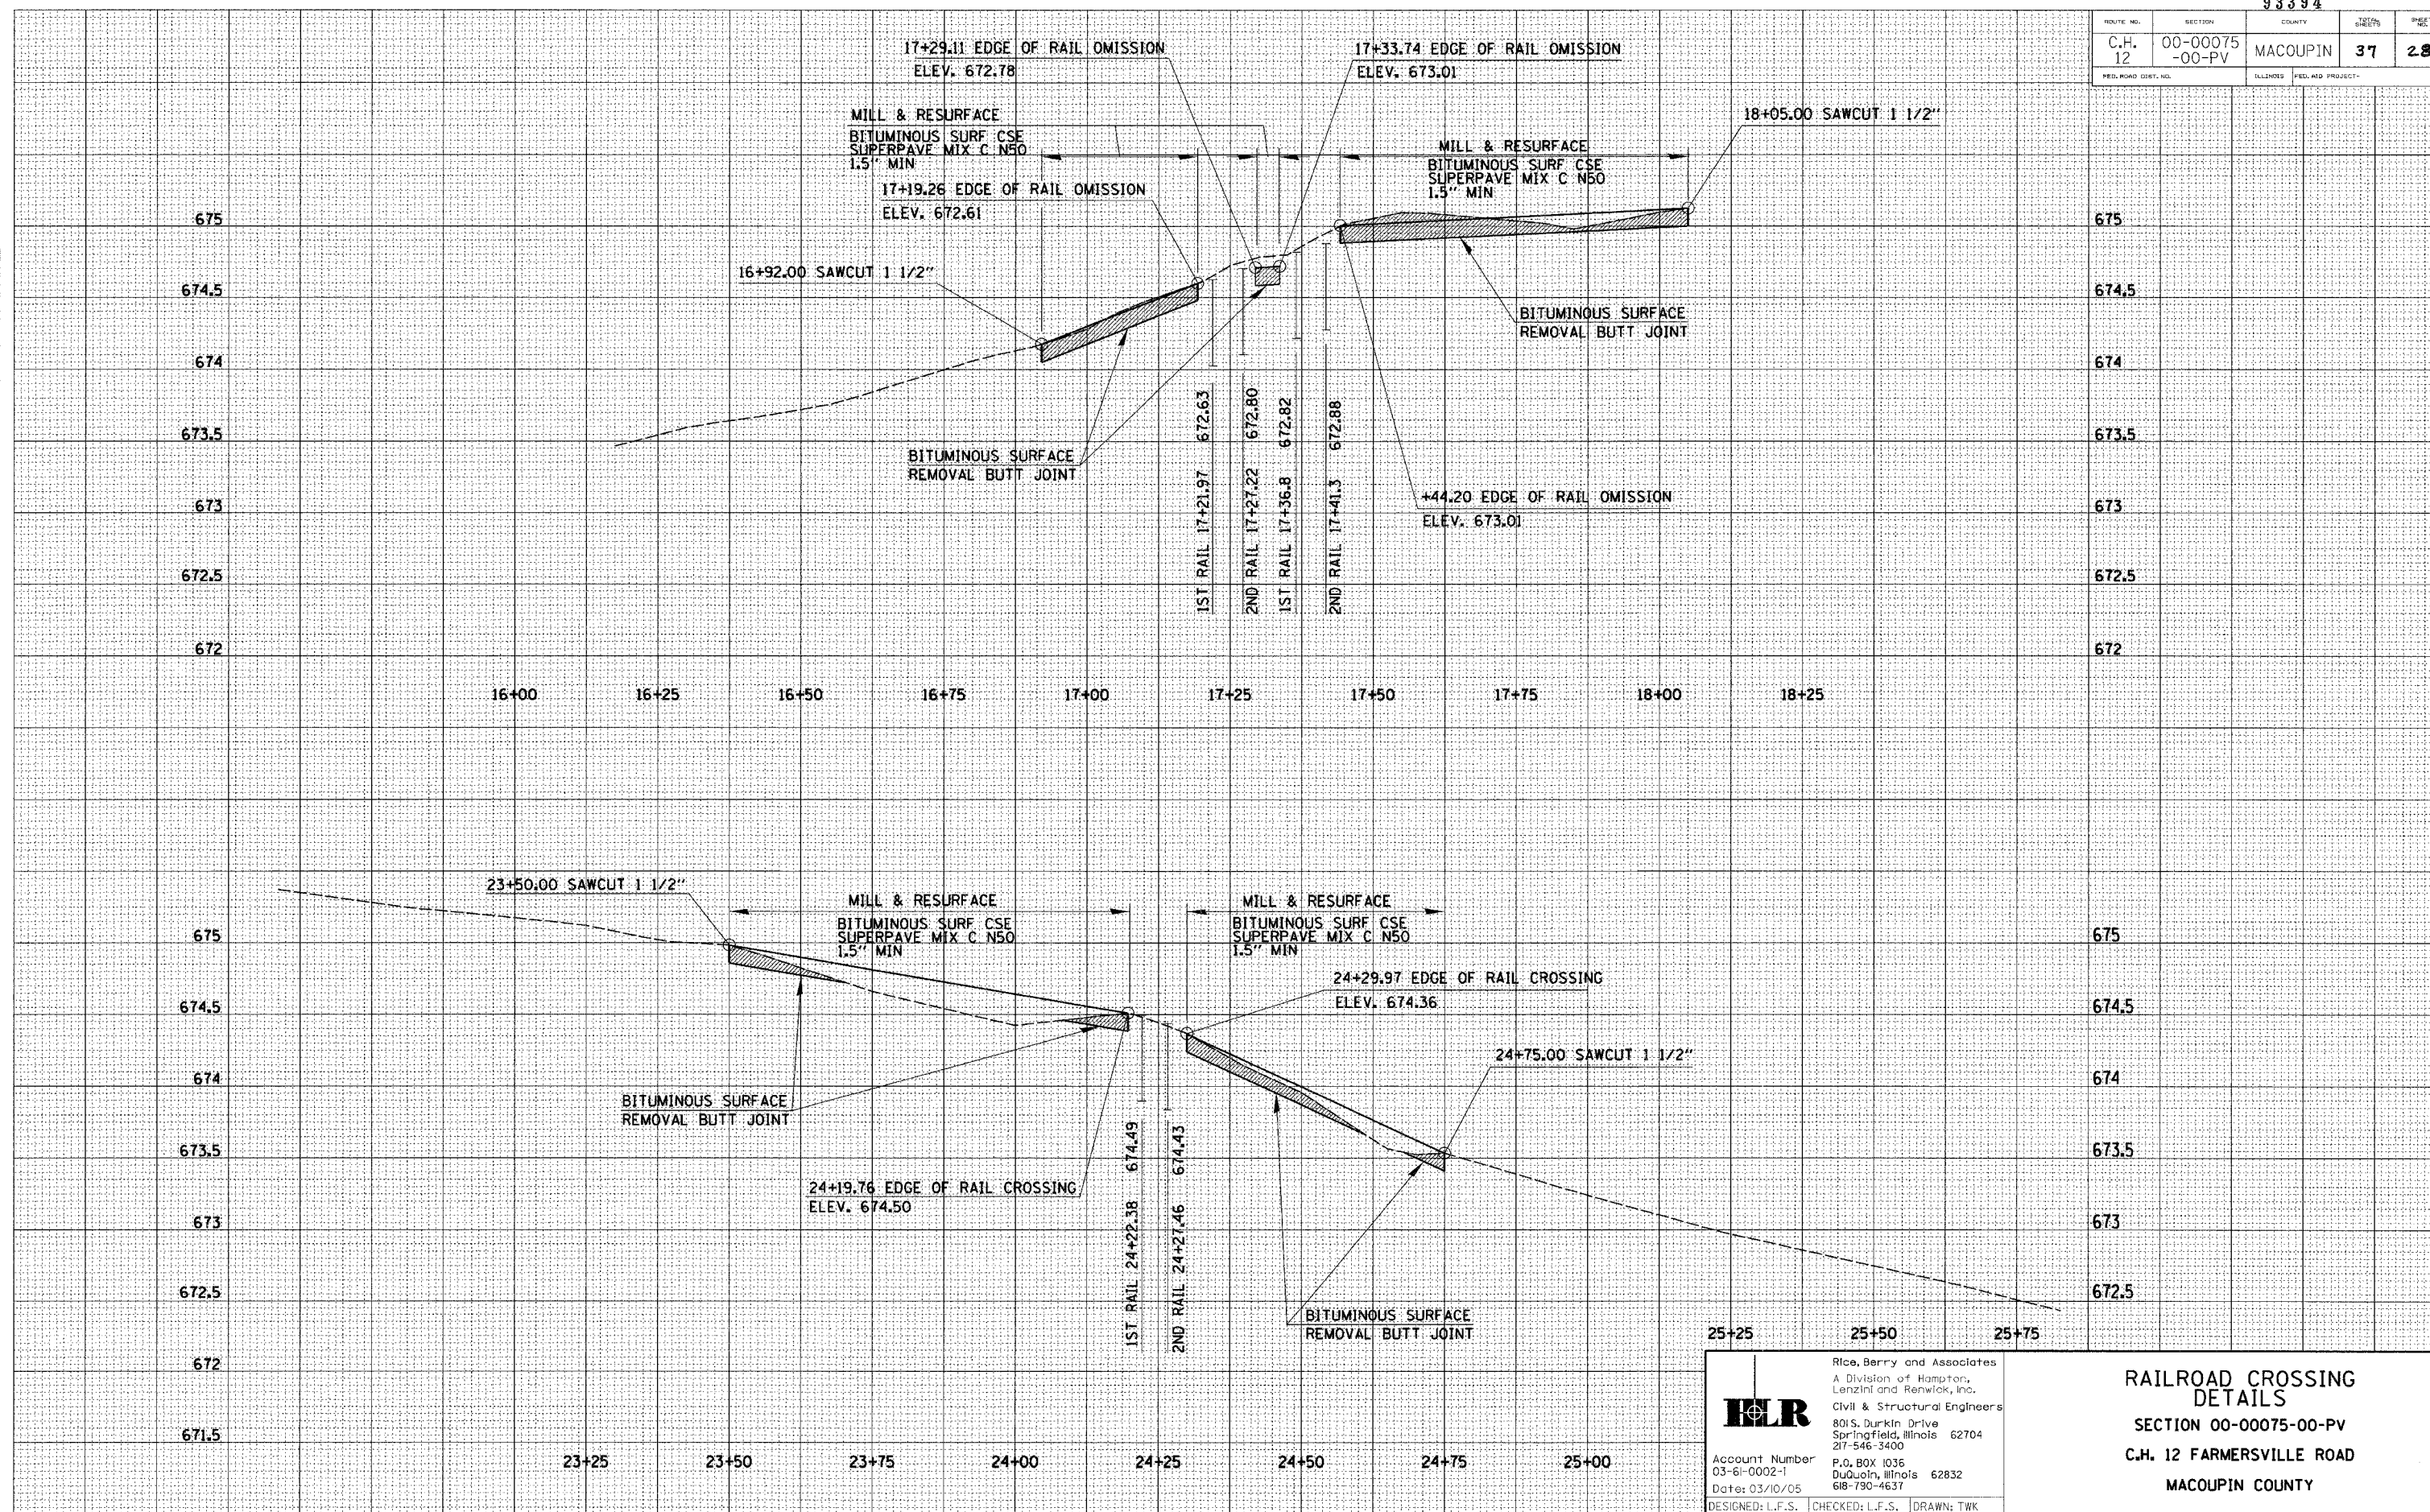

**HLR**  
Rice, Berry and Associates  
A Division of Hampton,  
Lenzini and Renwick, Inc.  
Civil & Structural Engineers  
801 S. Durkin Drive  
Springfield, Illinois 62704  
217-546-3400  
P.O. Box 1036  
Dubuque, Illinois 62832  
618-790-4637  
Account Number: 03-61-0002-1  
Date: 03/10/05  
DESIGNED: L.F.S. CHECKED: L.F.S. DRAWN: TWK

**RAILROAD CROSSING  
DETAILS**  
SECTION 00-00075-00-PV  
C.H. 12 FARMERSVILLE ROAD  
MACOUPIN COUNTY