
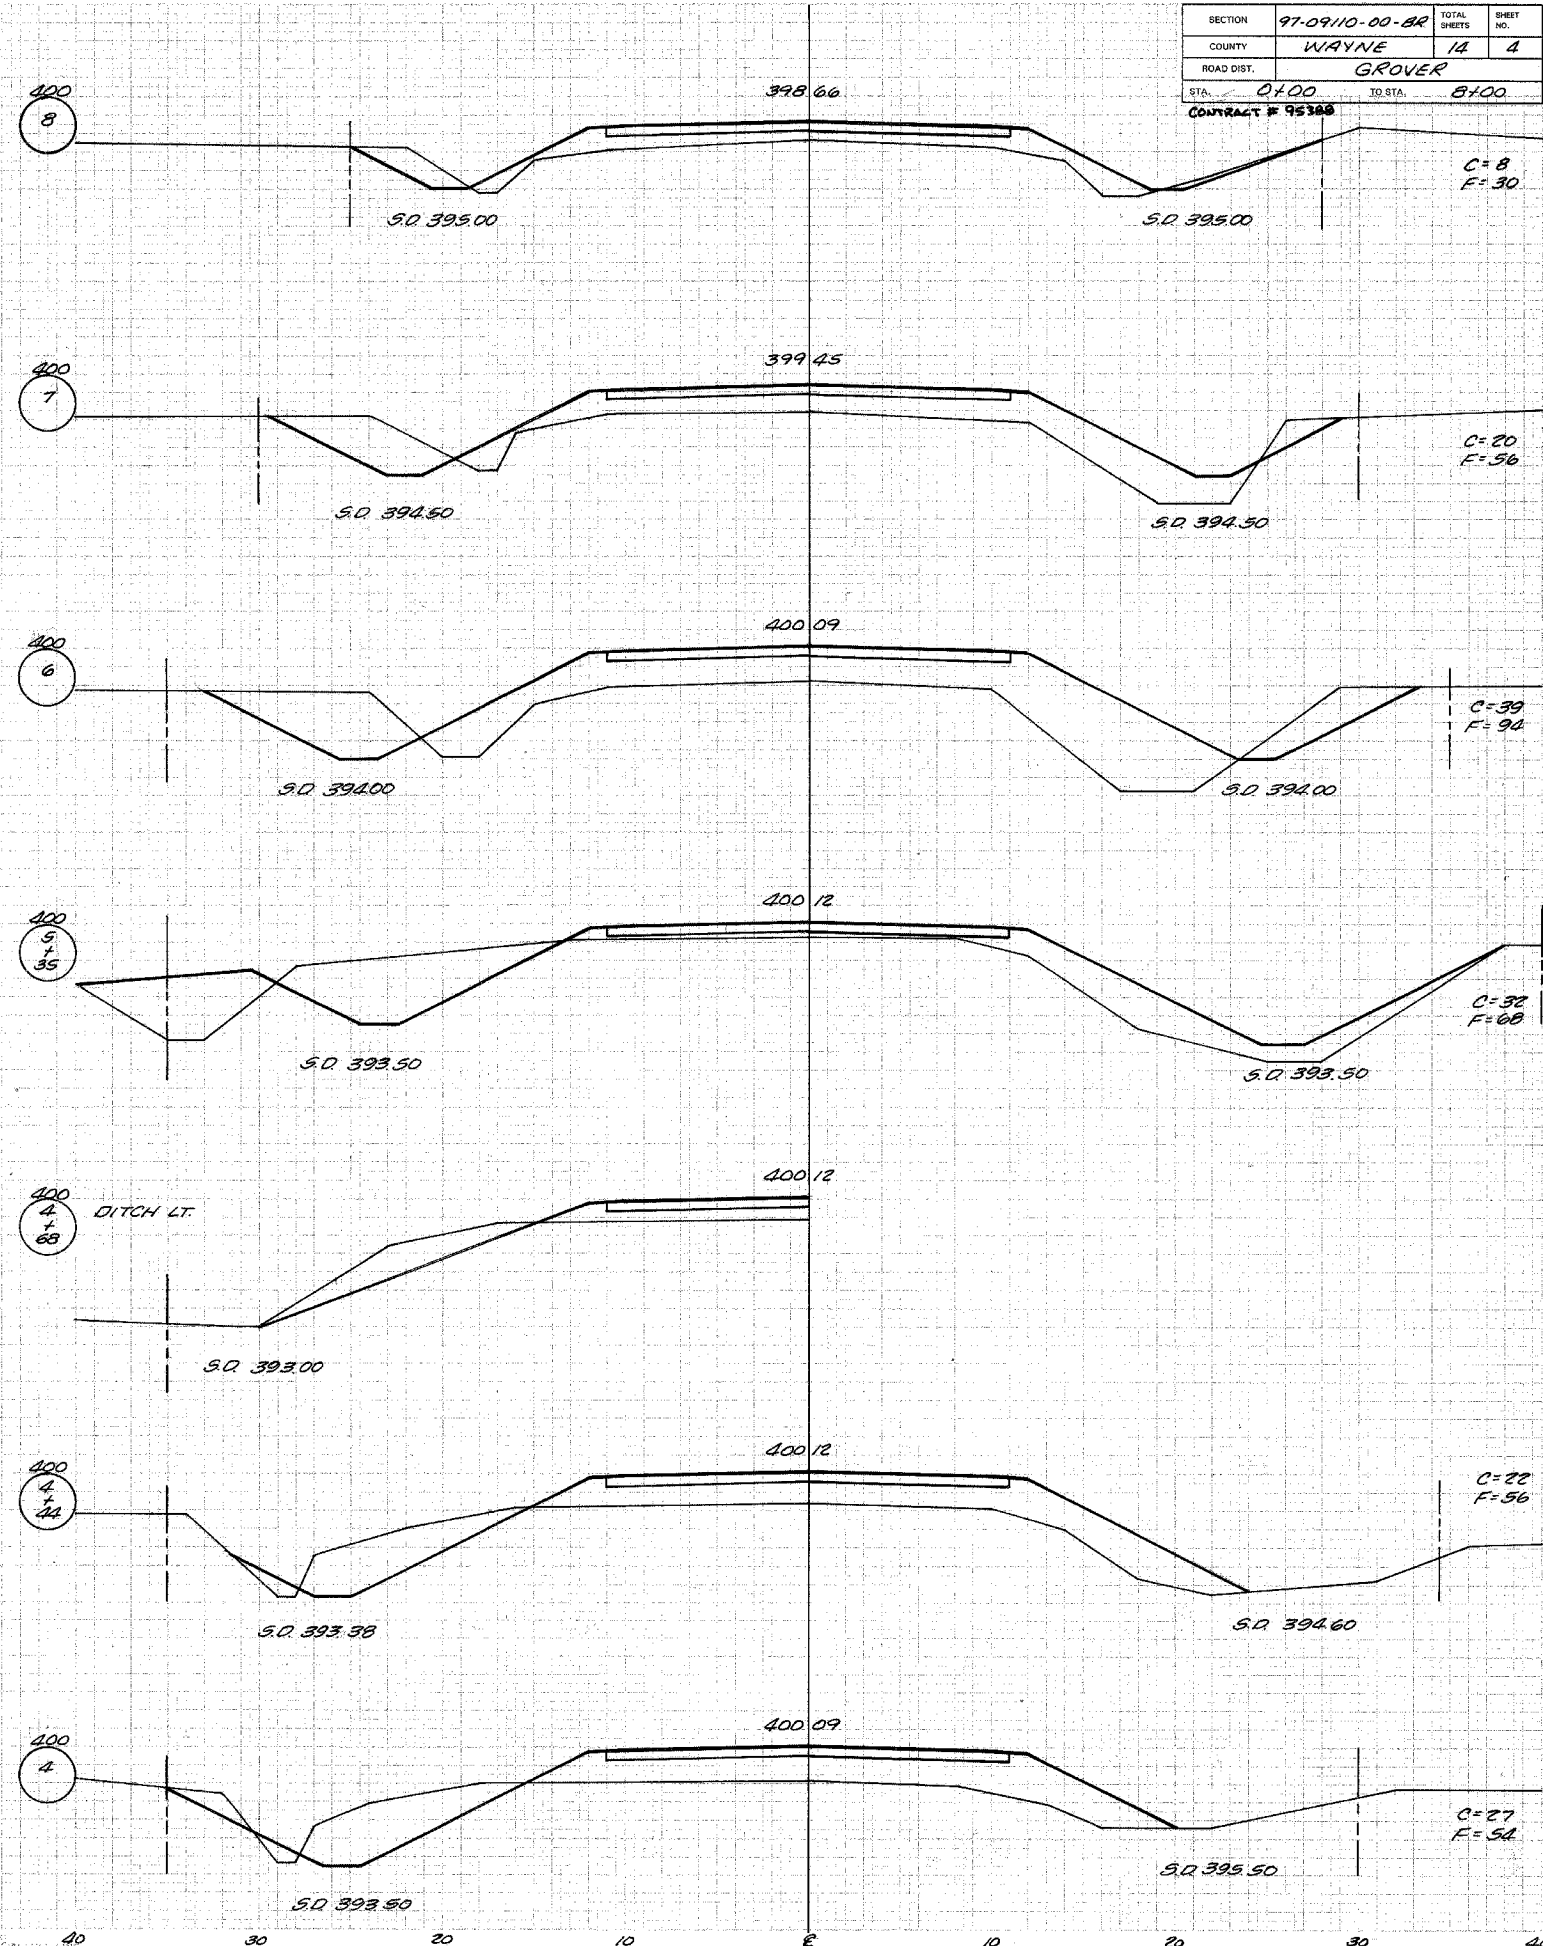


SECTION	97-09110-00-BR	TOTAL SHEETS	14	SHEET NO.	4
COUNTY	WAYNE	ROAD DIST.	GROVER		
STA.	0+00	TO STA.	8+00		
CONTRACT # 95388					

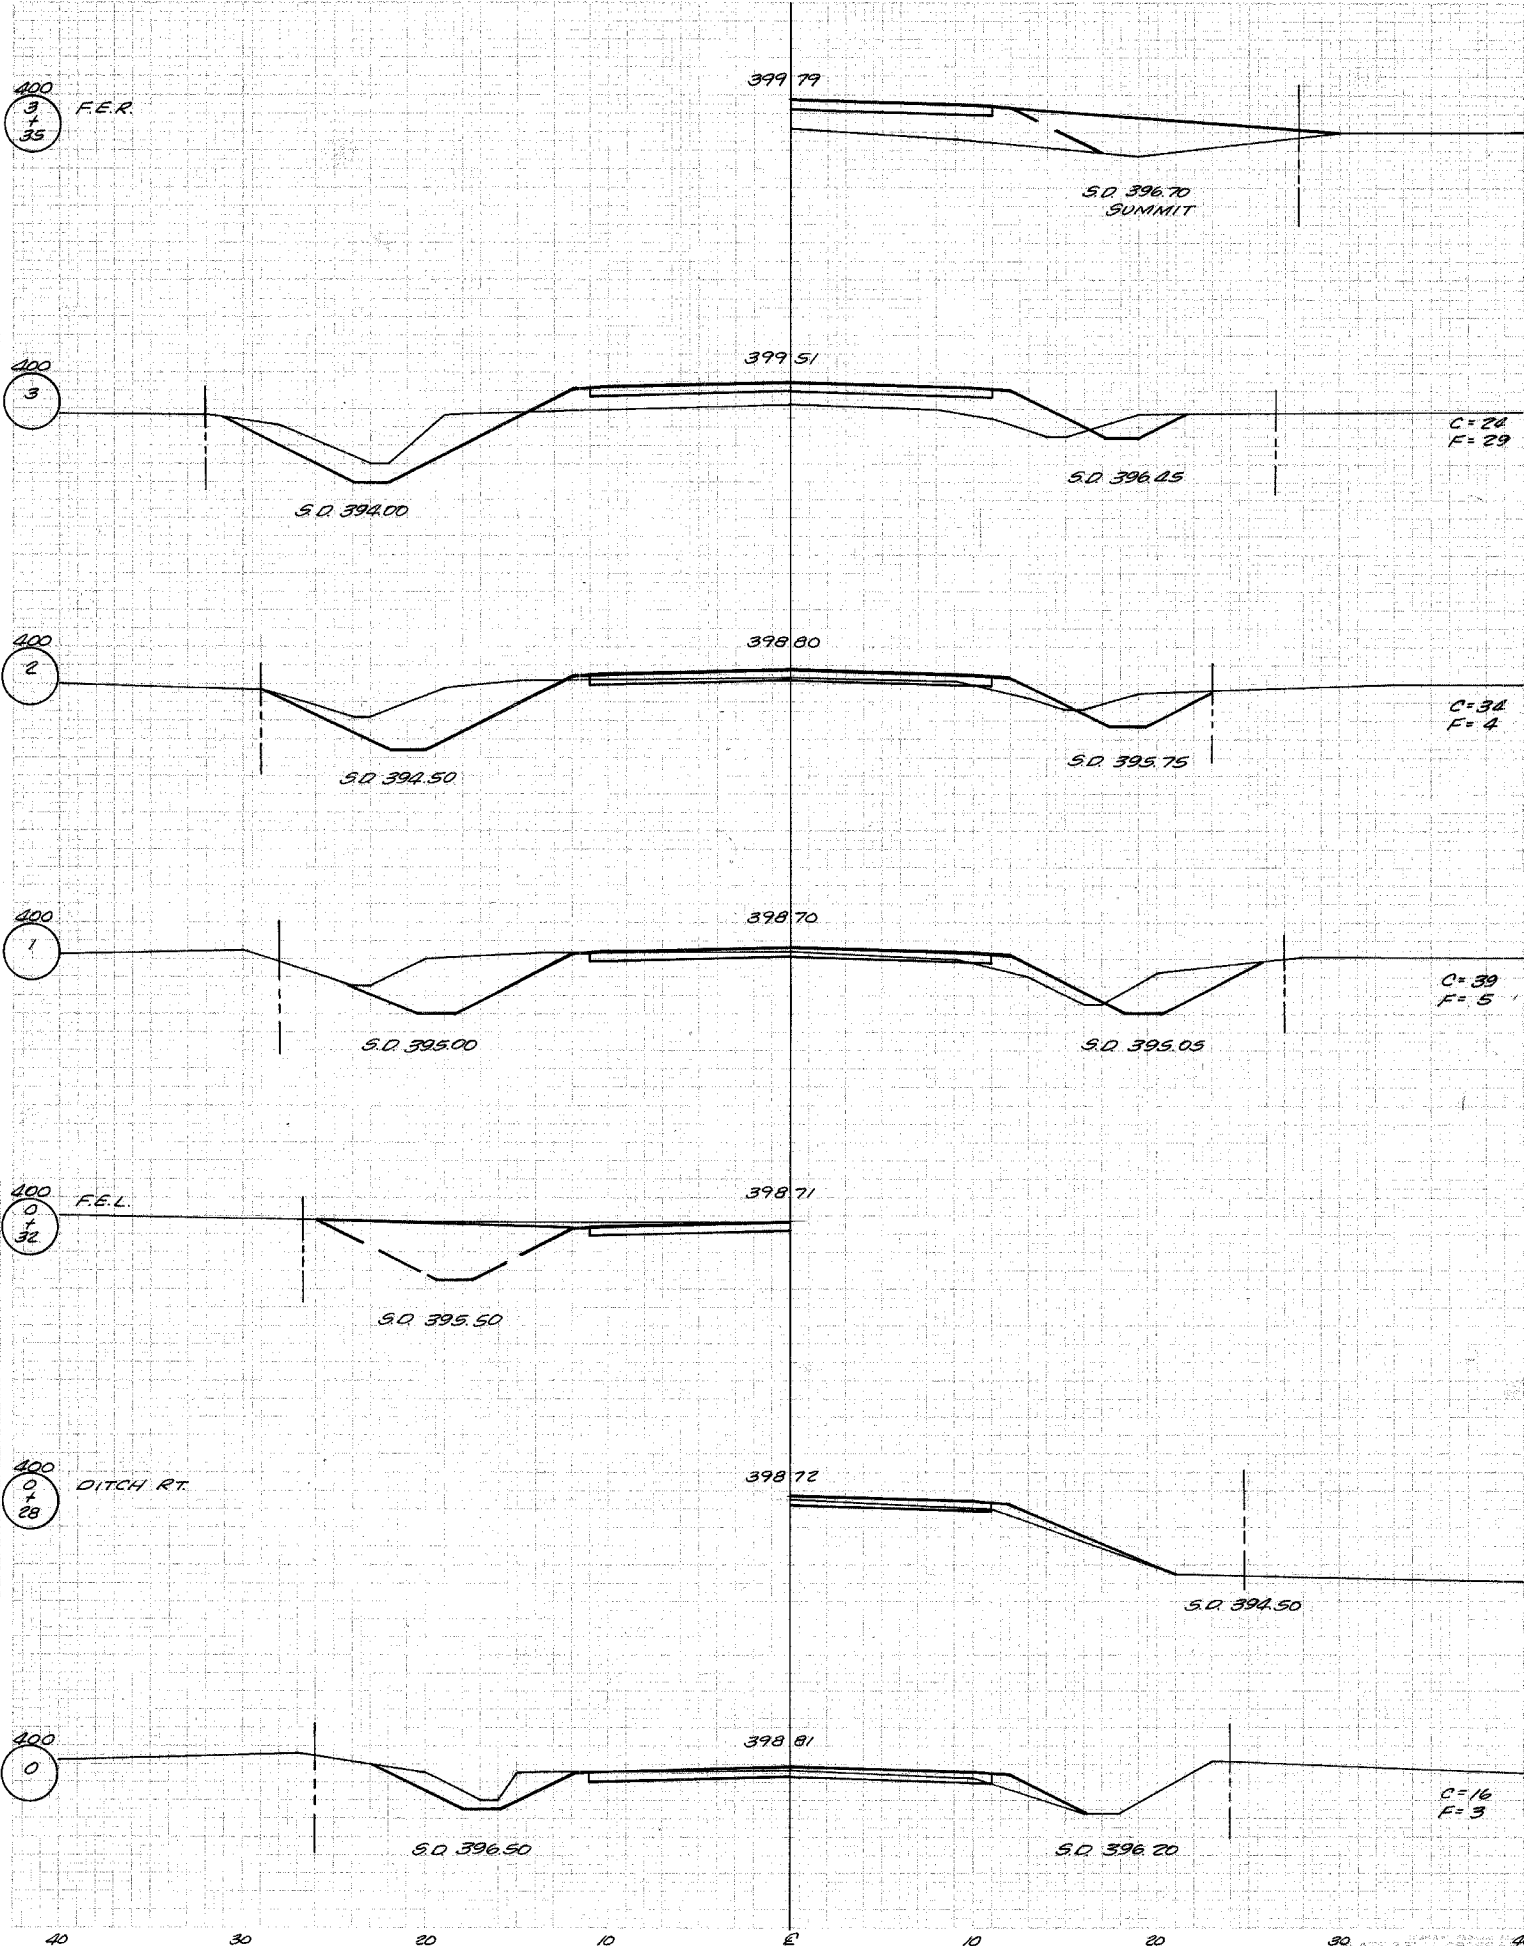


