

ROUTE	SECTION	COUNTY	TOT. SHTS.	SHT.
C.H. 27	03-00180-00-B	JEFFERSON	8	8
JEFFERSON CO. ROAD DISTRICT				

CONTRACT 95432



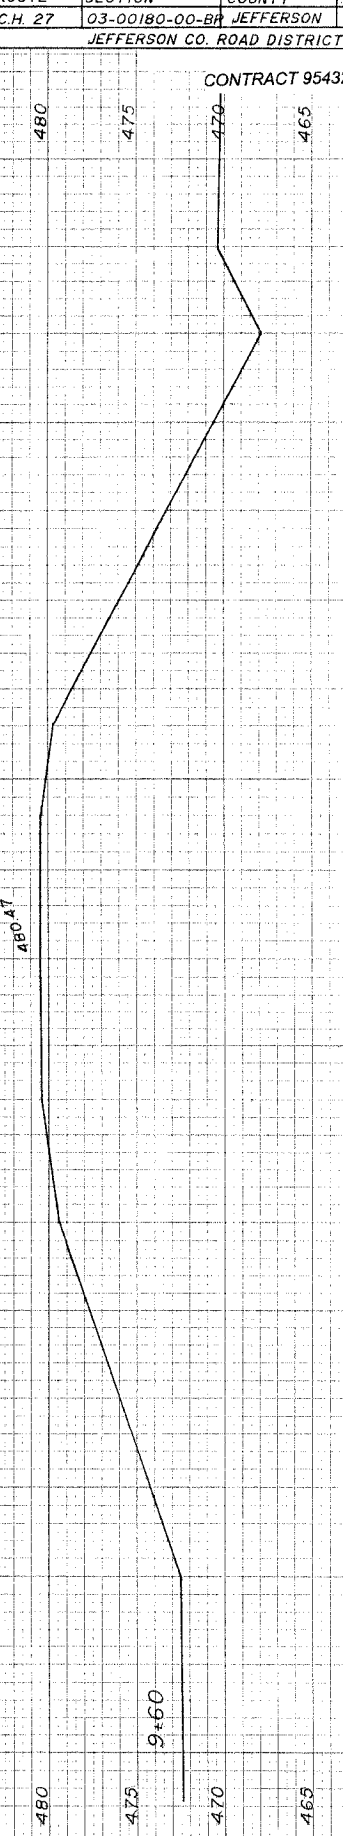
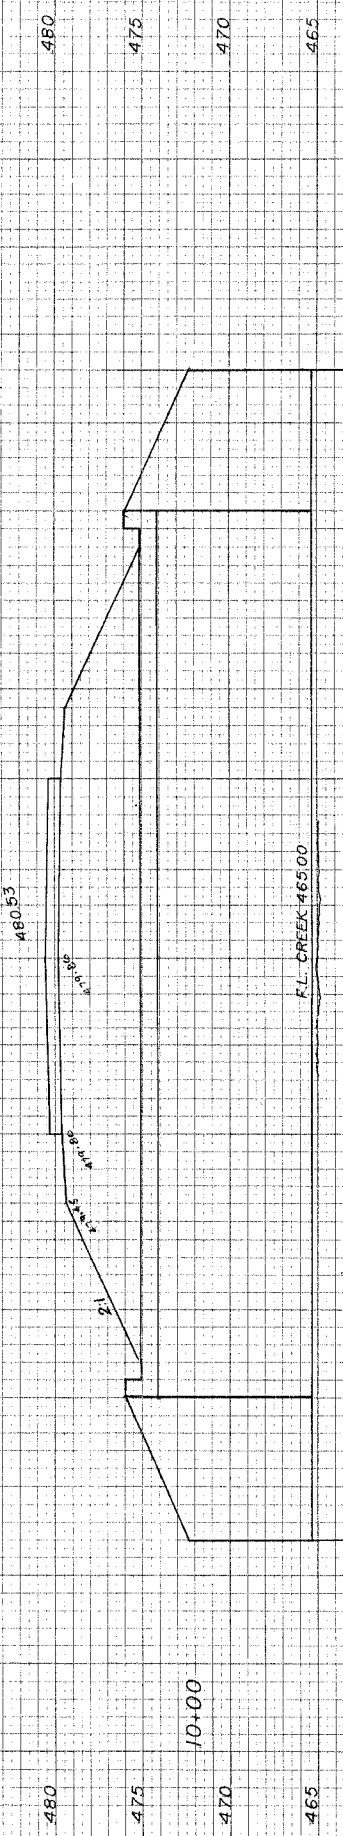
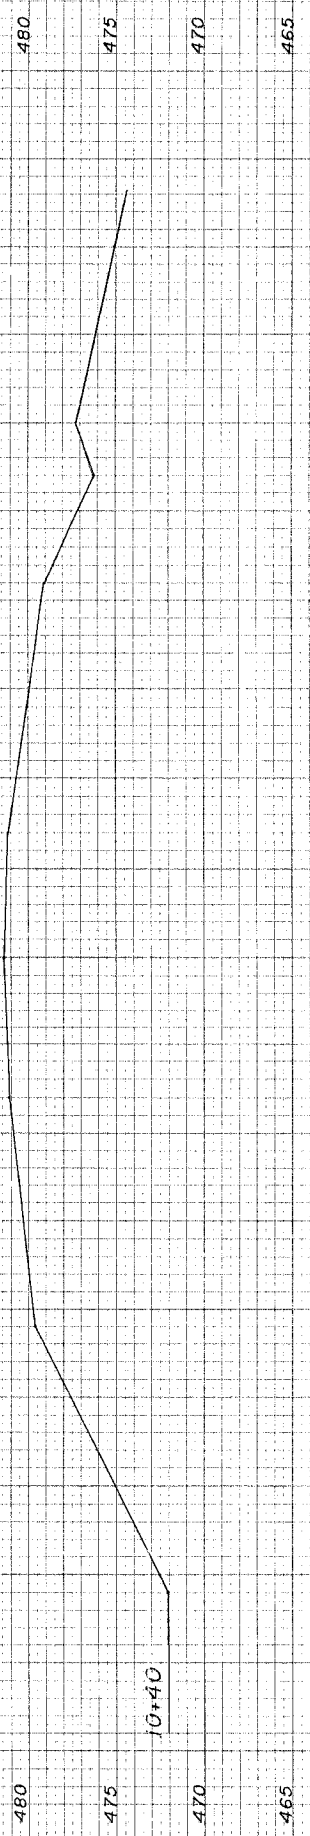


PLATE 3-FULL CROSS SECTION-FULL LINE
 *ELEVATIONS IN FEET
 PRINTED ON 11x17

40 30 20 10 0 10 20 30 40