


|                     |                    |        |        |     |
|---------------------|--------------------|--------|--------|-----|
| ROUTE NO.           | SECTION            | COUNTY | SHEETS | NO. |
| C.H.1<br>F.A.S. 856 | 02-00041<br>-01-RS | MONROE | 27     | 14  |

FEDERAL AID PROJECT  
CONTRACT NO. 97248

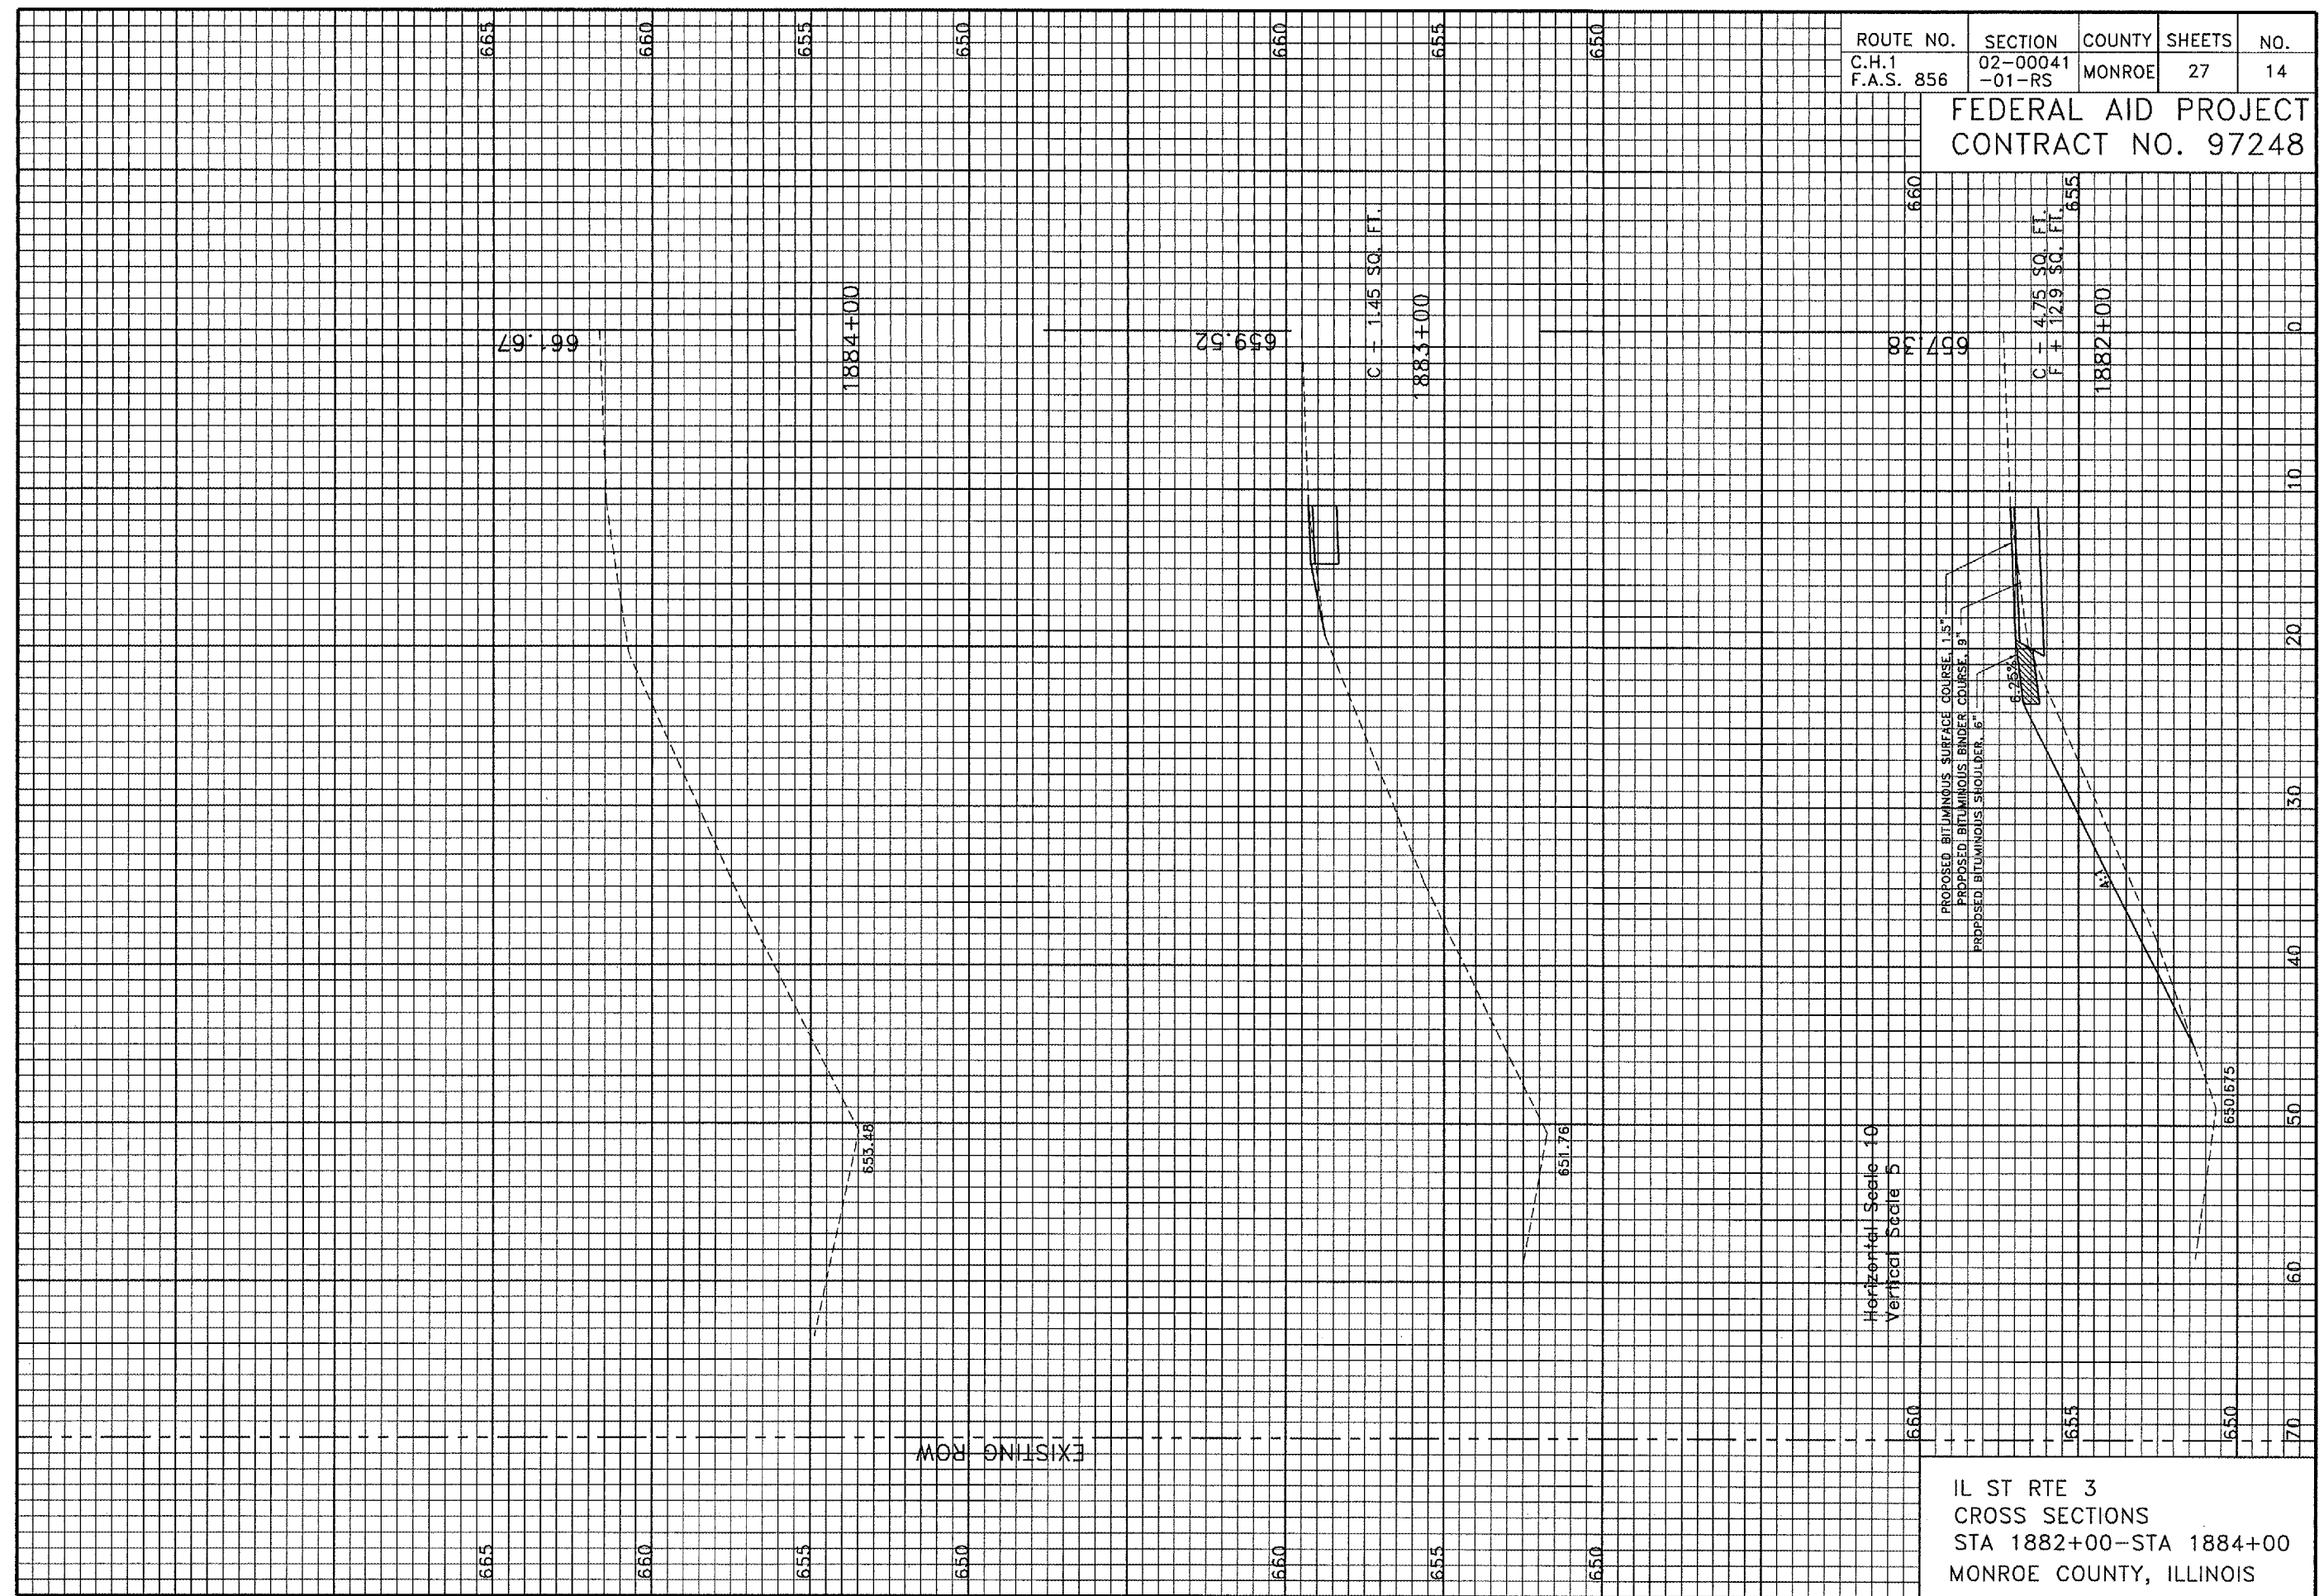

IL ST RTE 3  
CROSS SECTIONS  
STA 1882+00-STA 1884+00  
MONROE COUNTY, ILLINOIS