


ROUTE NO.	SECTION	COUNTY	SHEETS	NO.
C.H.1	02-00041	MONROE	27	15
F.A.S. 856	-01-RS			

FEDERAL AID PROJECT
CONTRACT NO. 97248

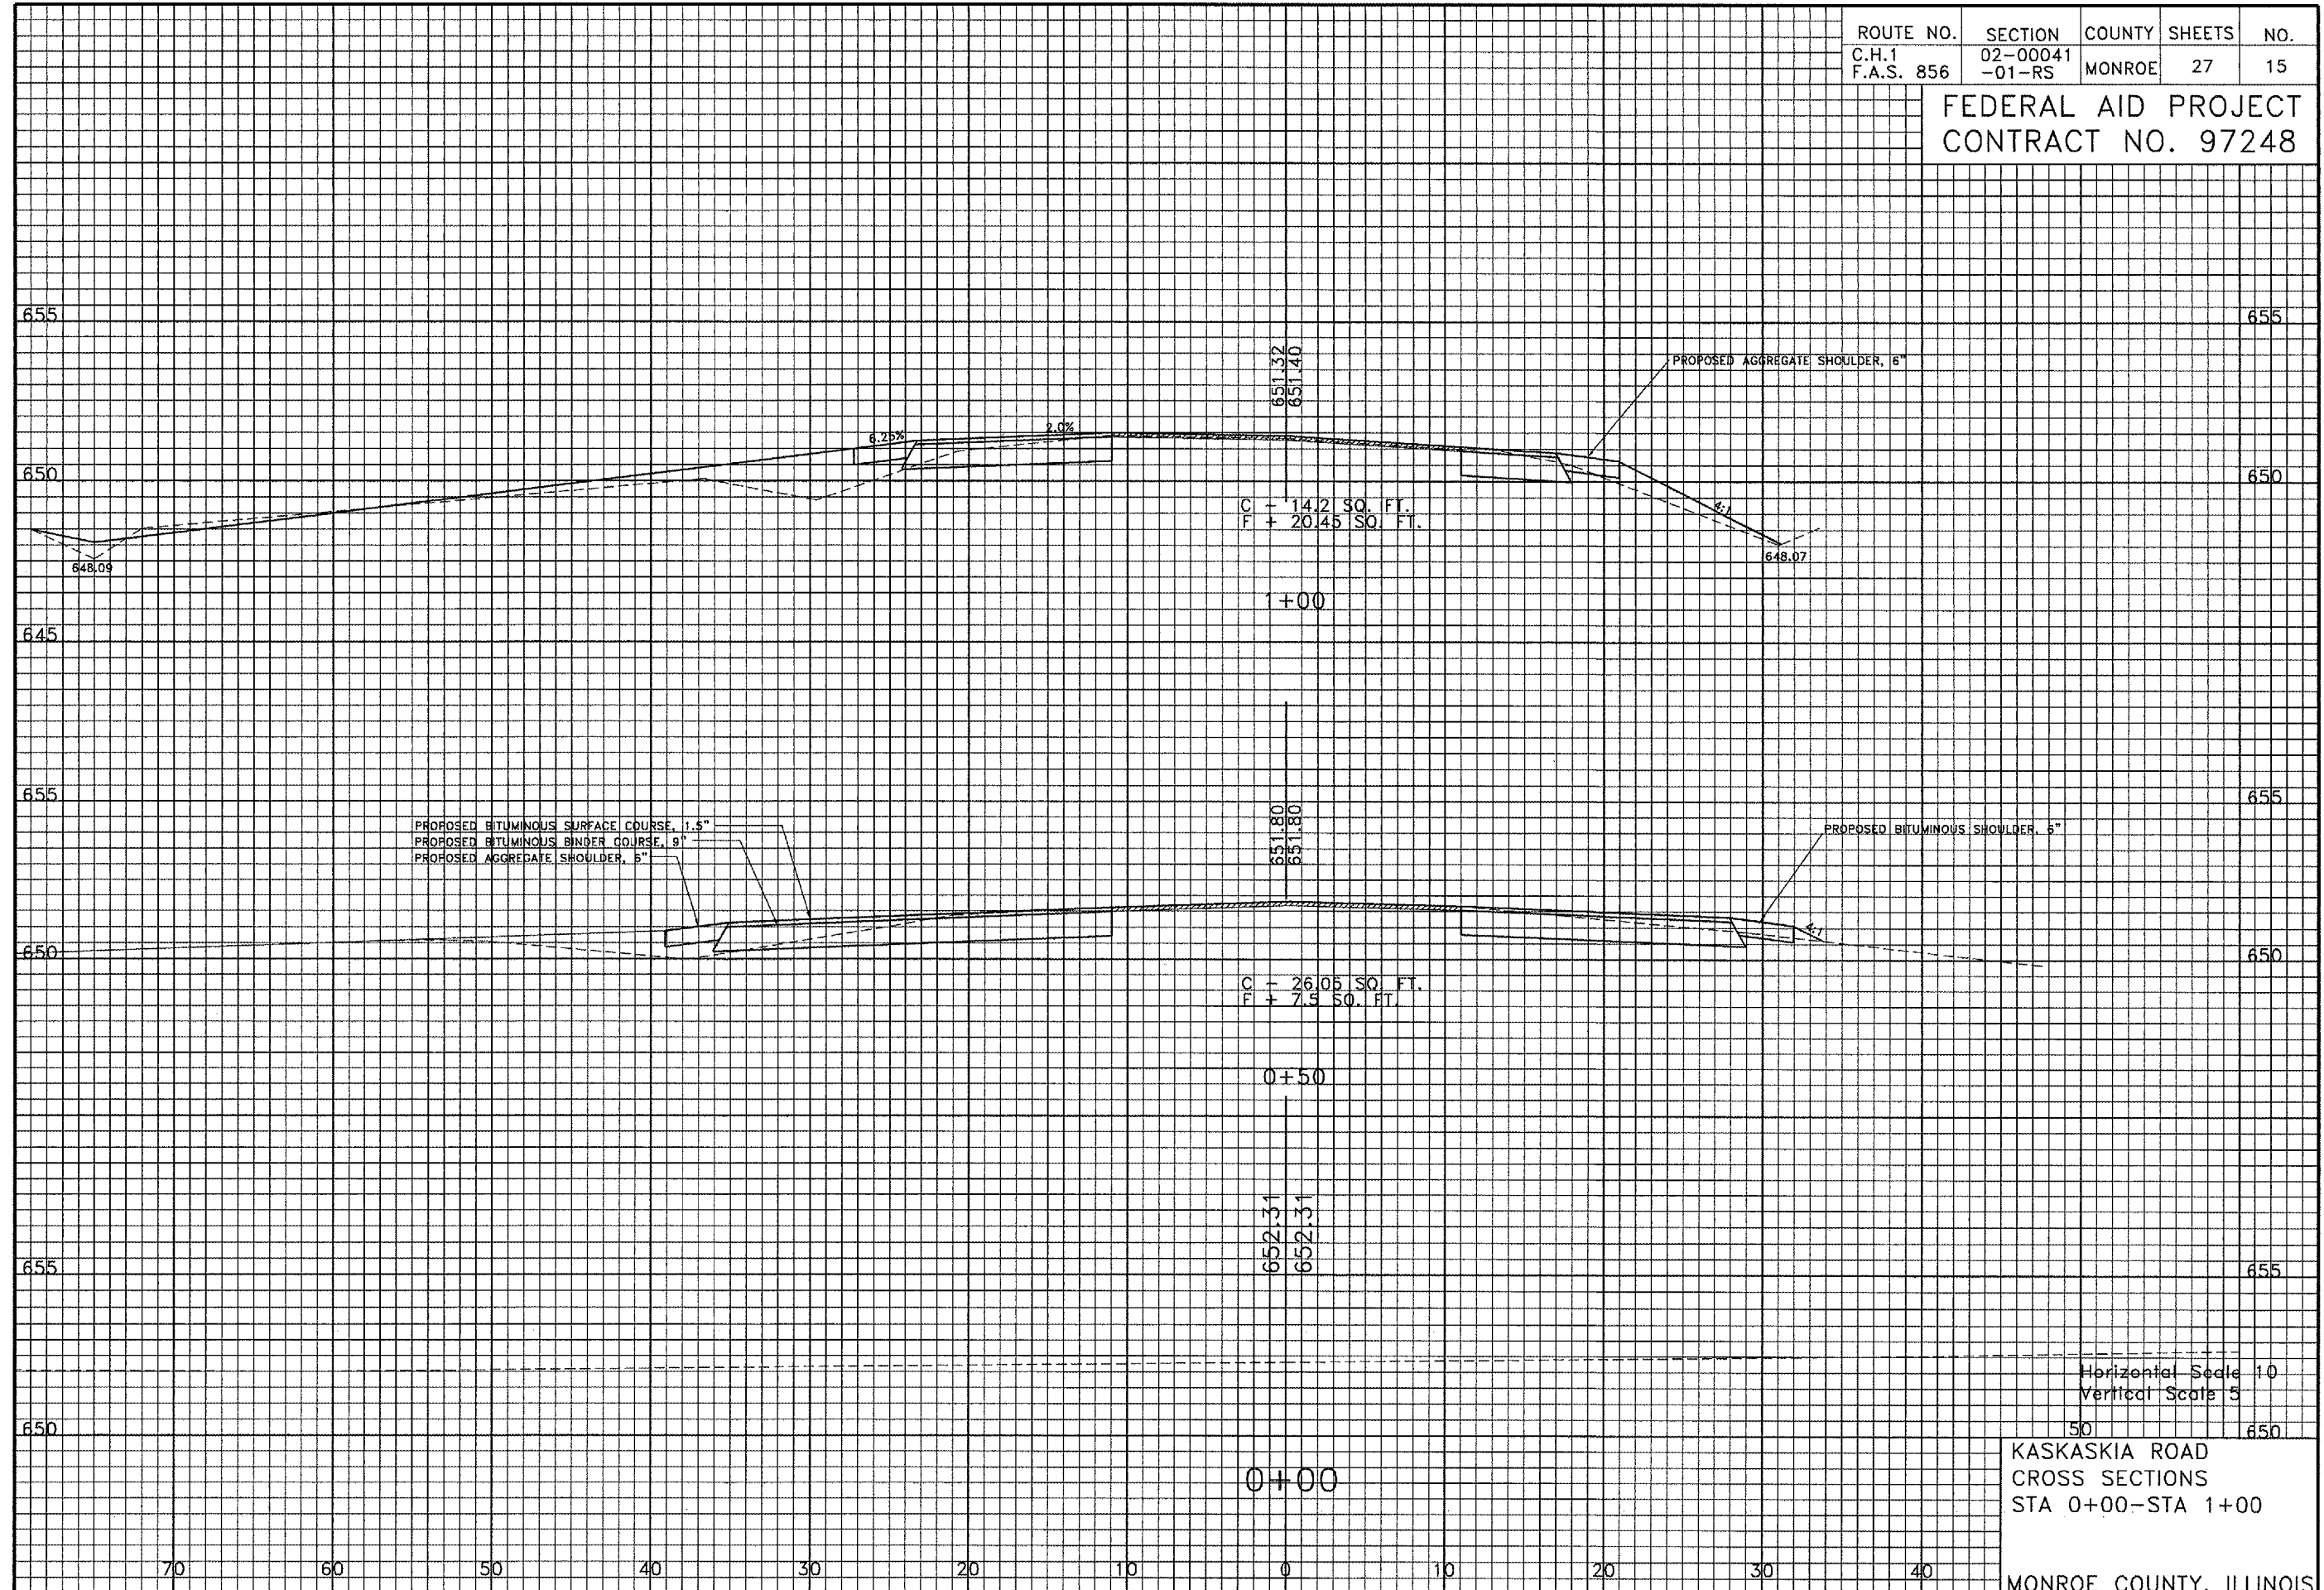

Horizontal Scale 10
Vertical Scale 5

KASKASKIA ROAD
CROSS SECTIONS
STA 0+00-STA 1+00

MONROE COUNTY, ILLINOIS